

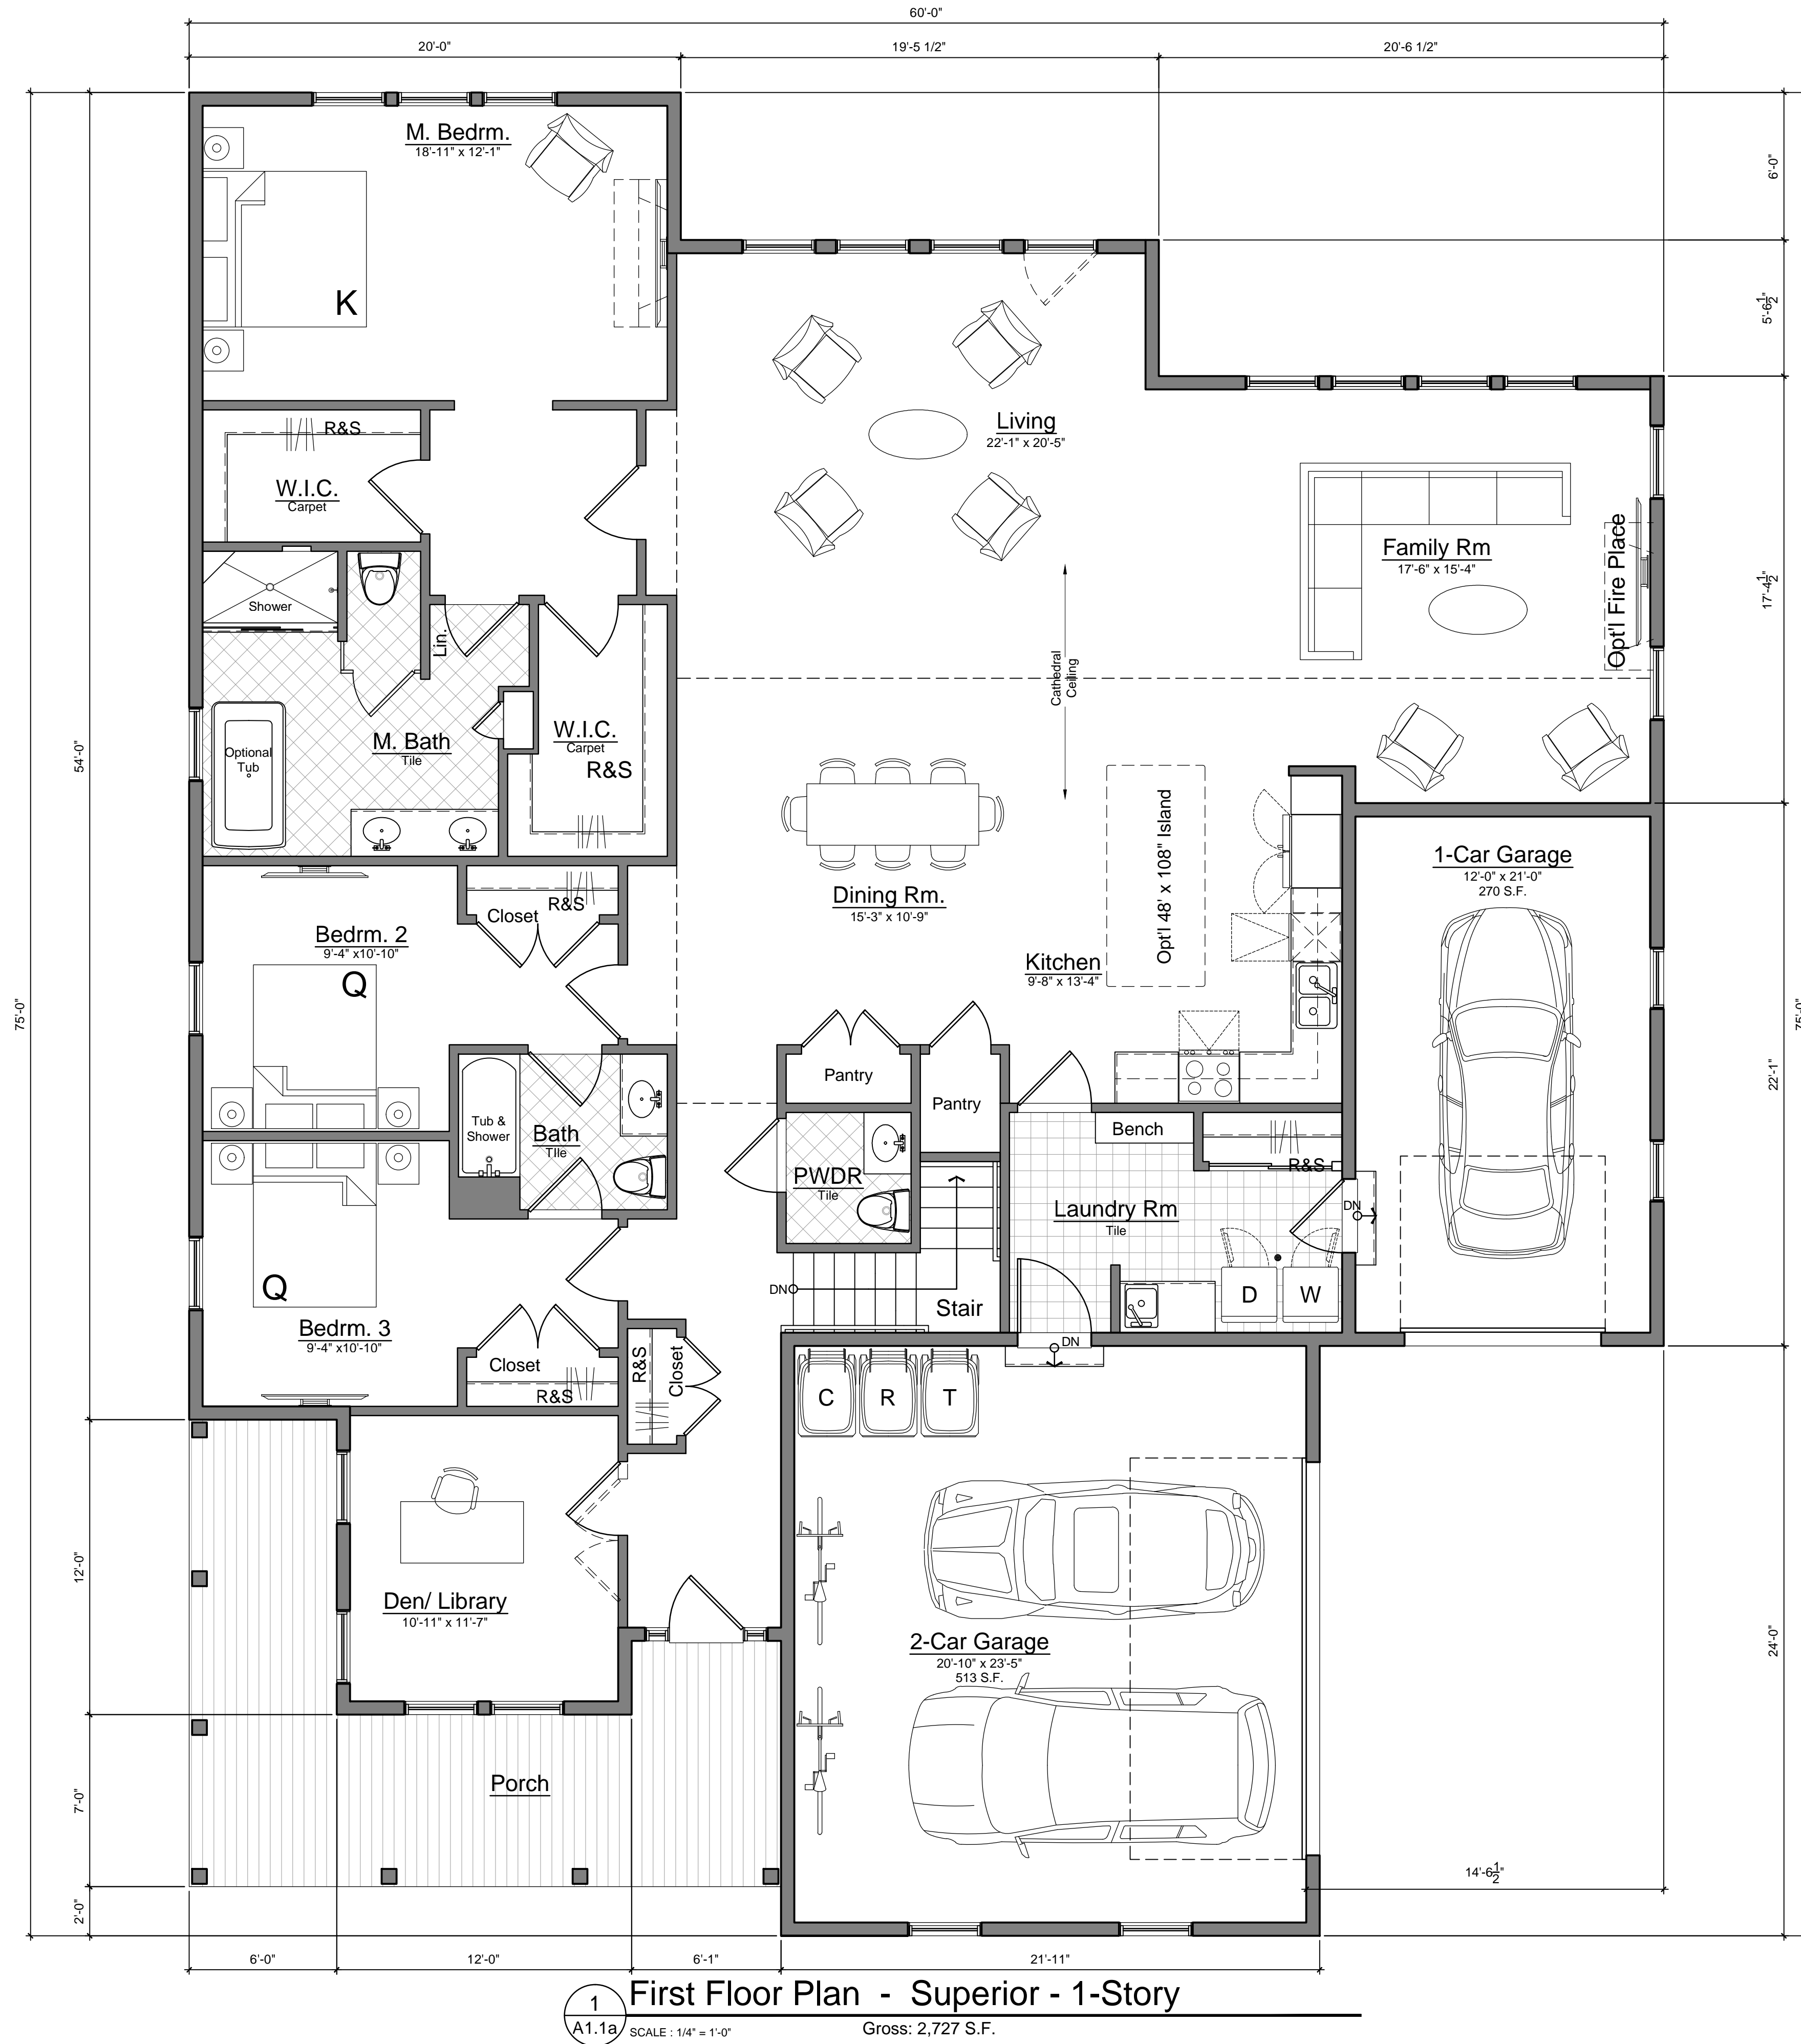
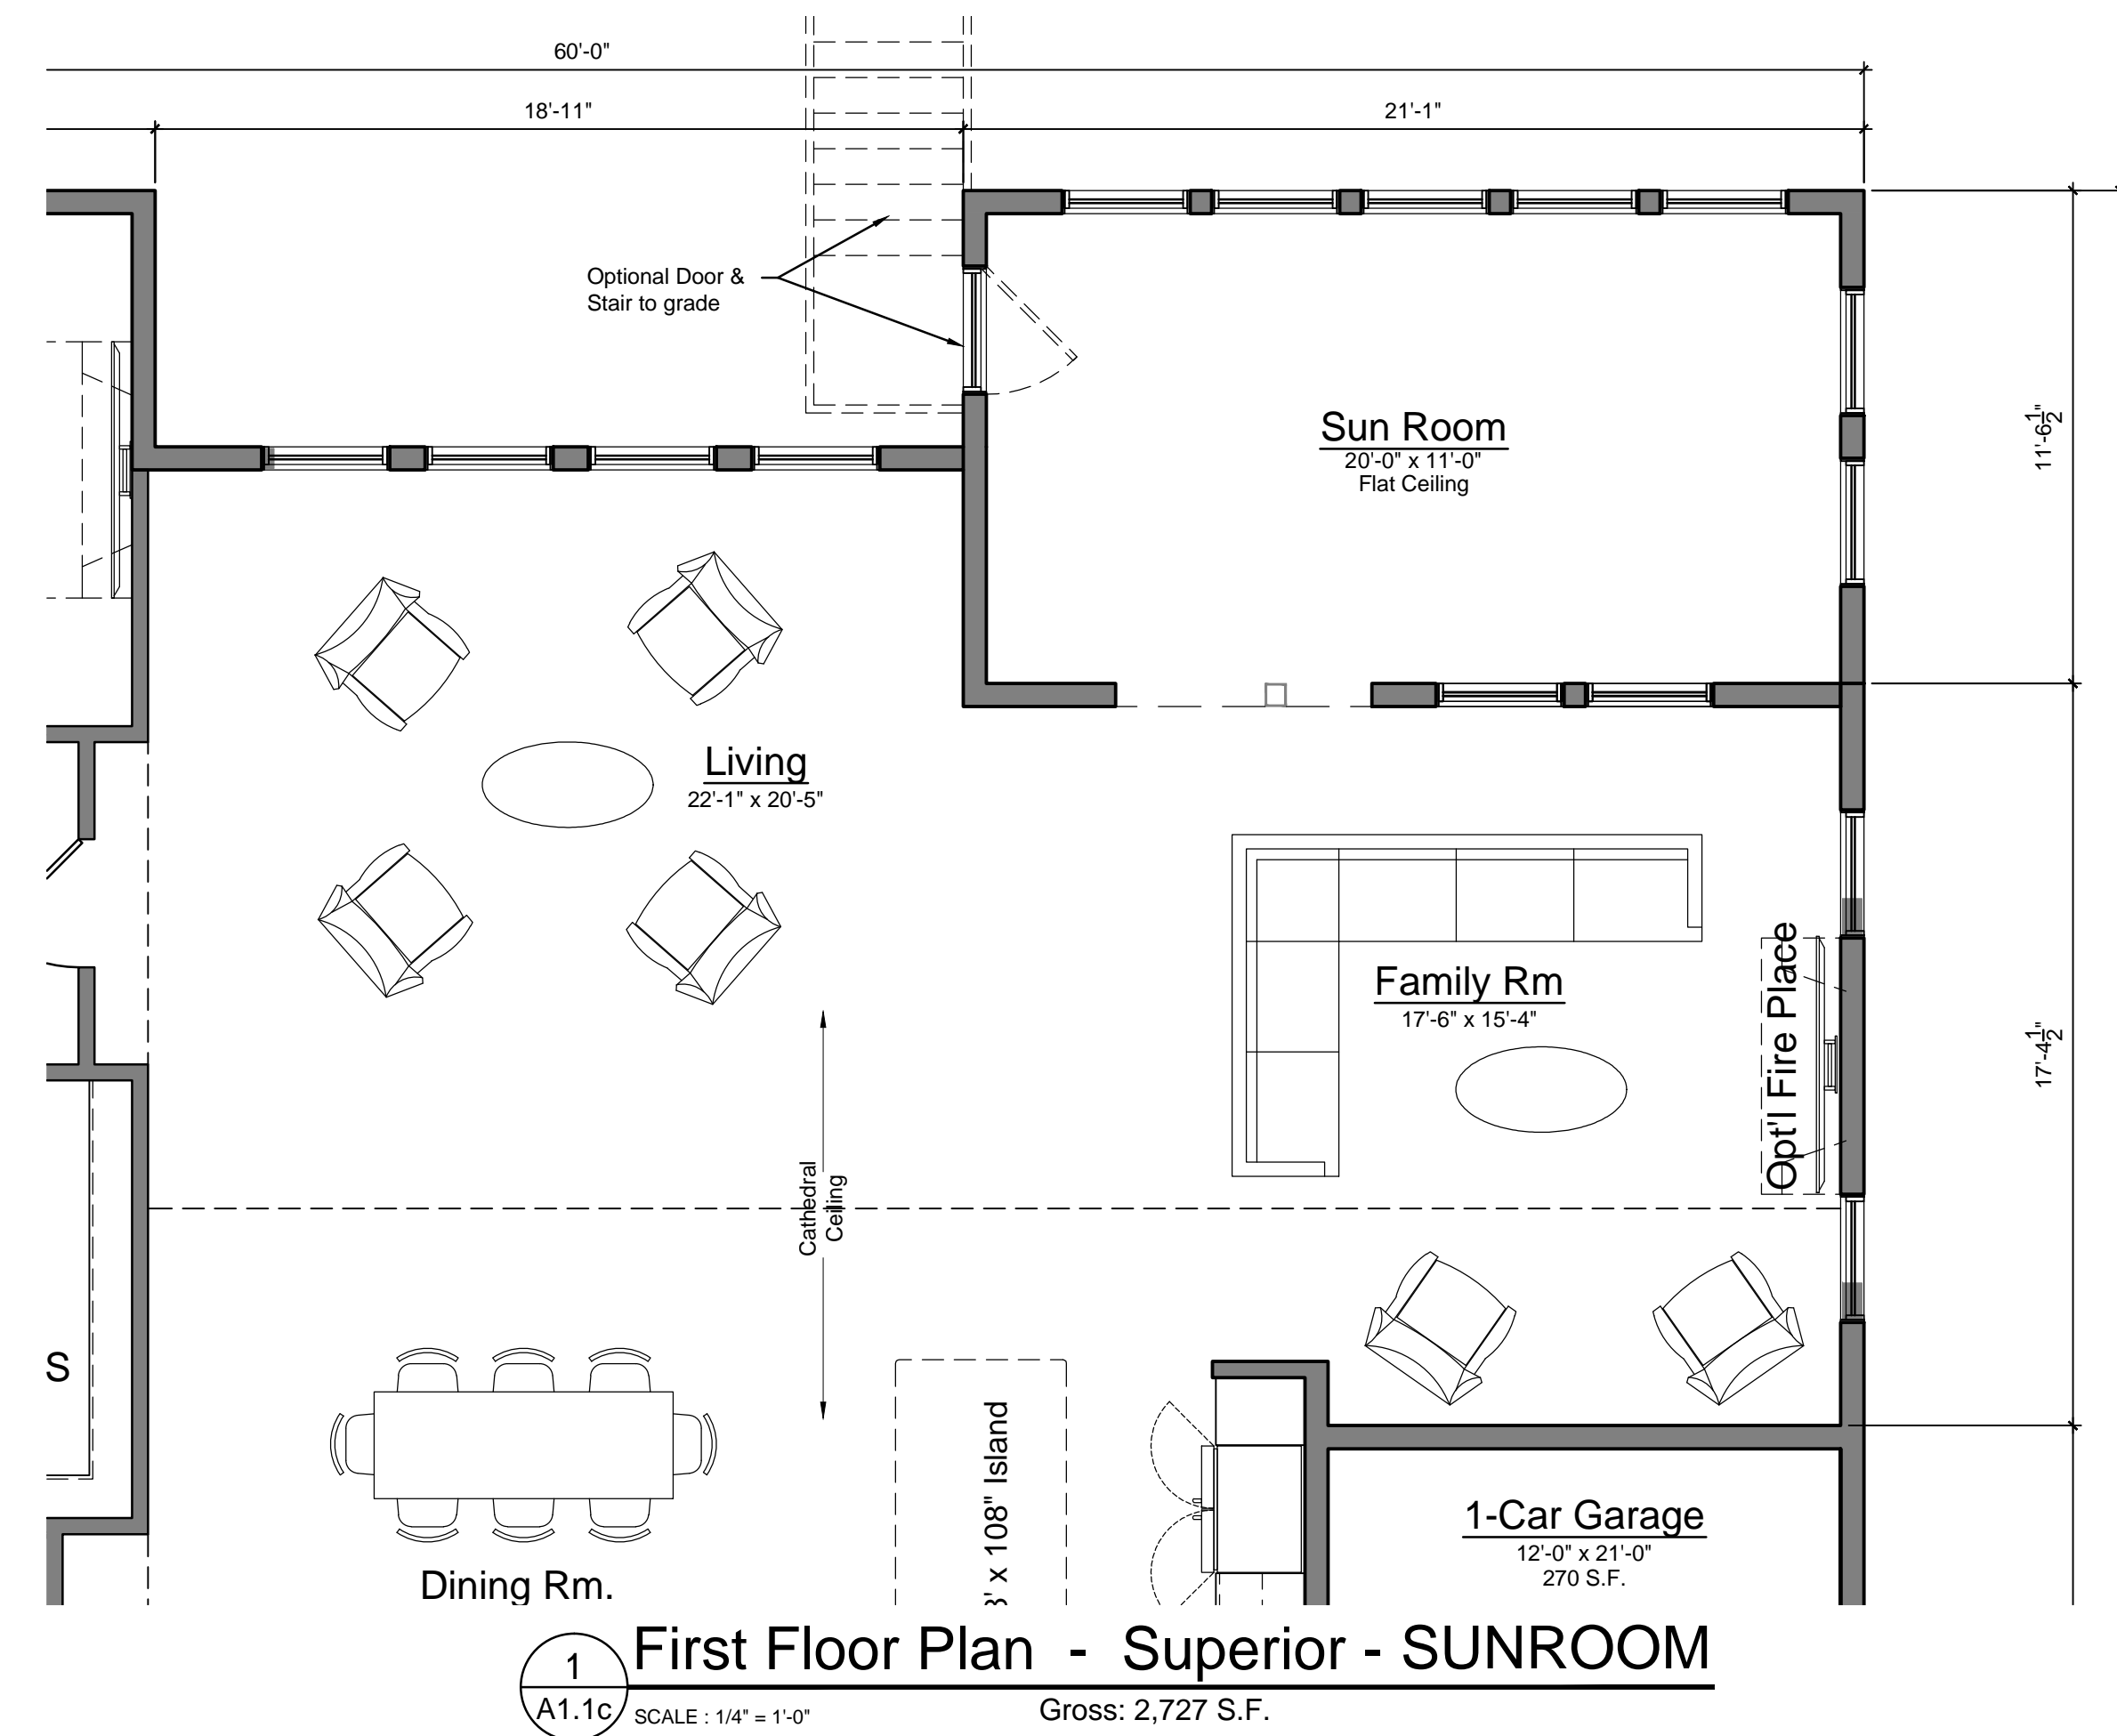


PRELIMINARY NOT FOR CONSTRUCTION

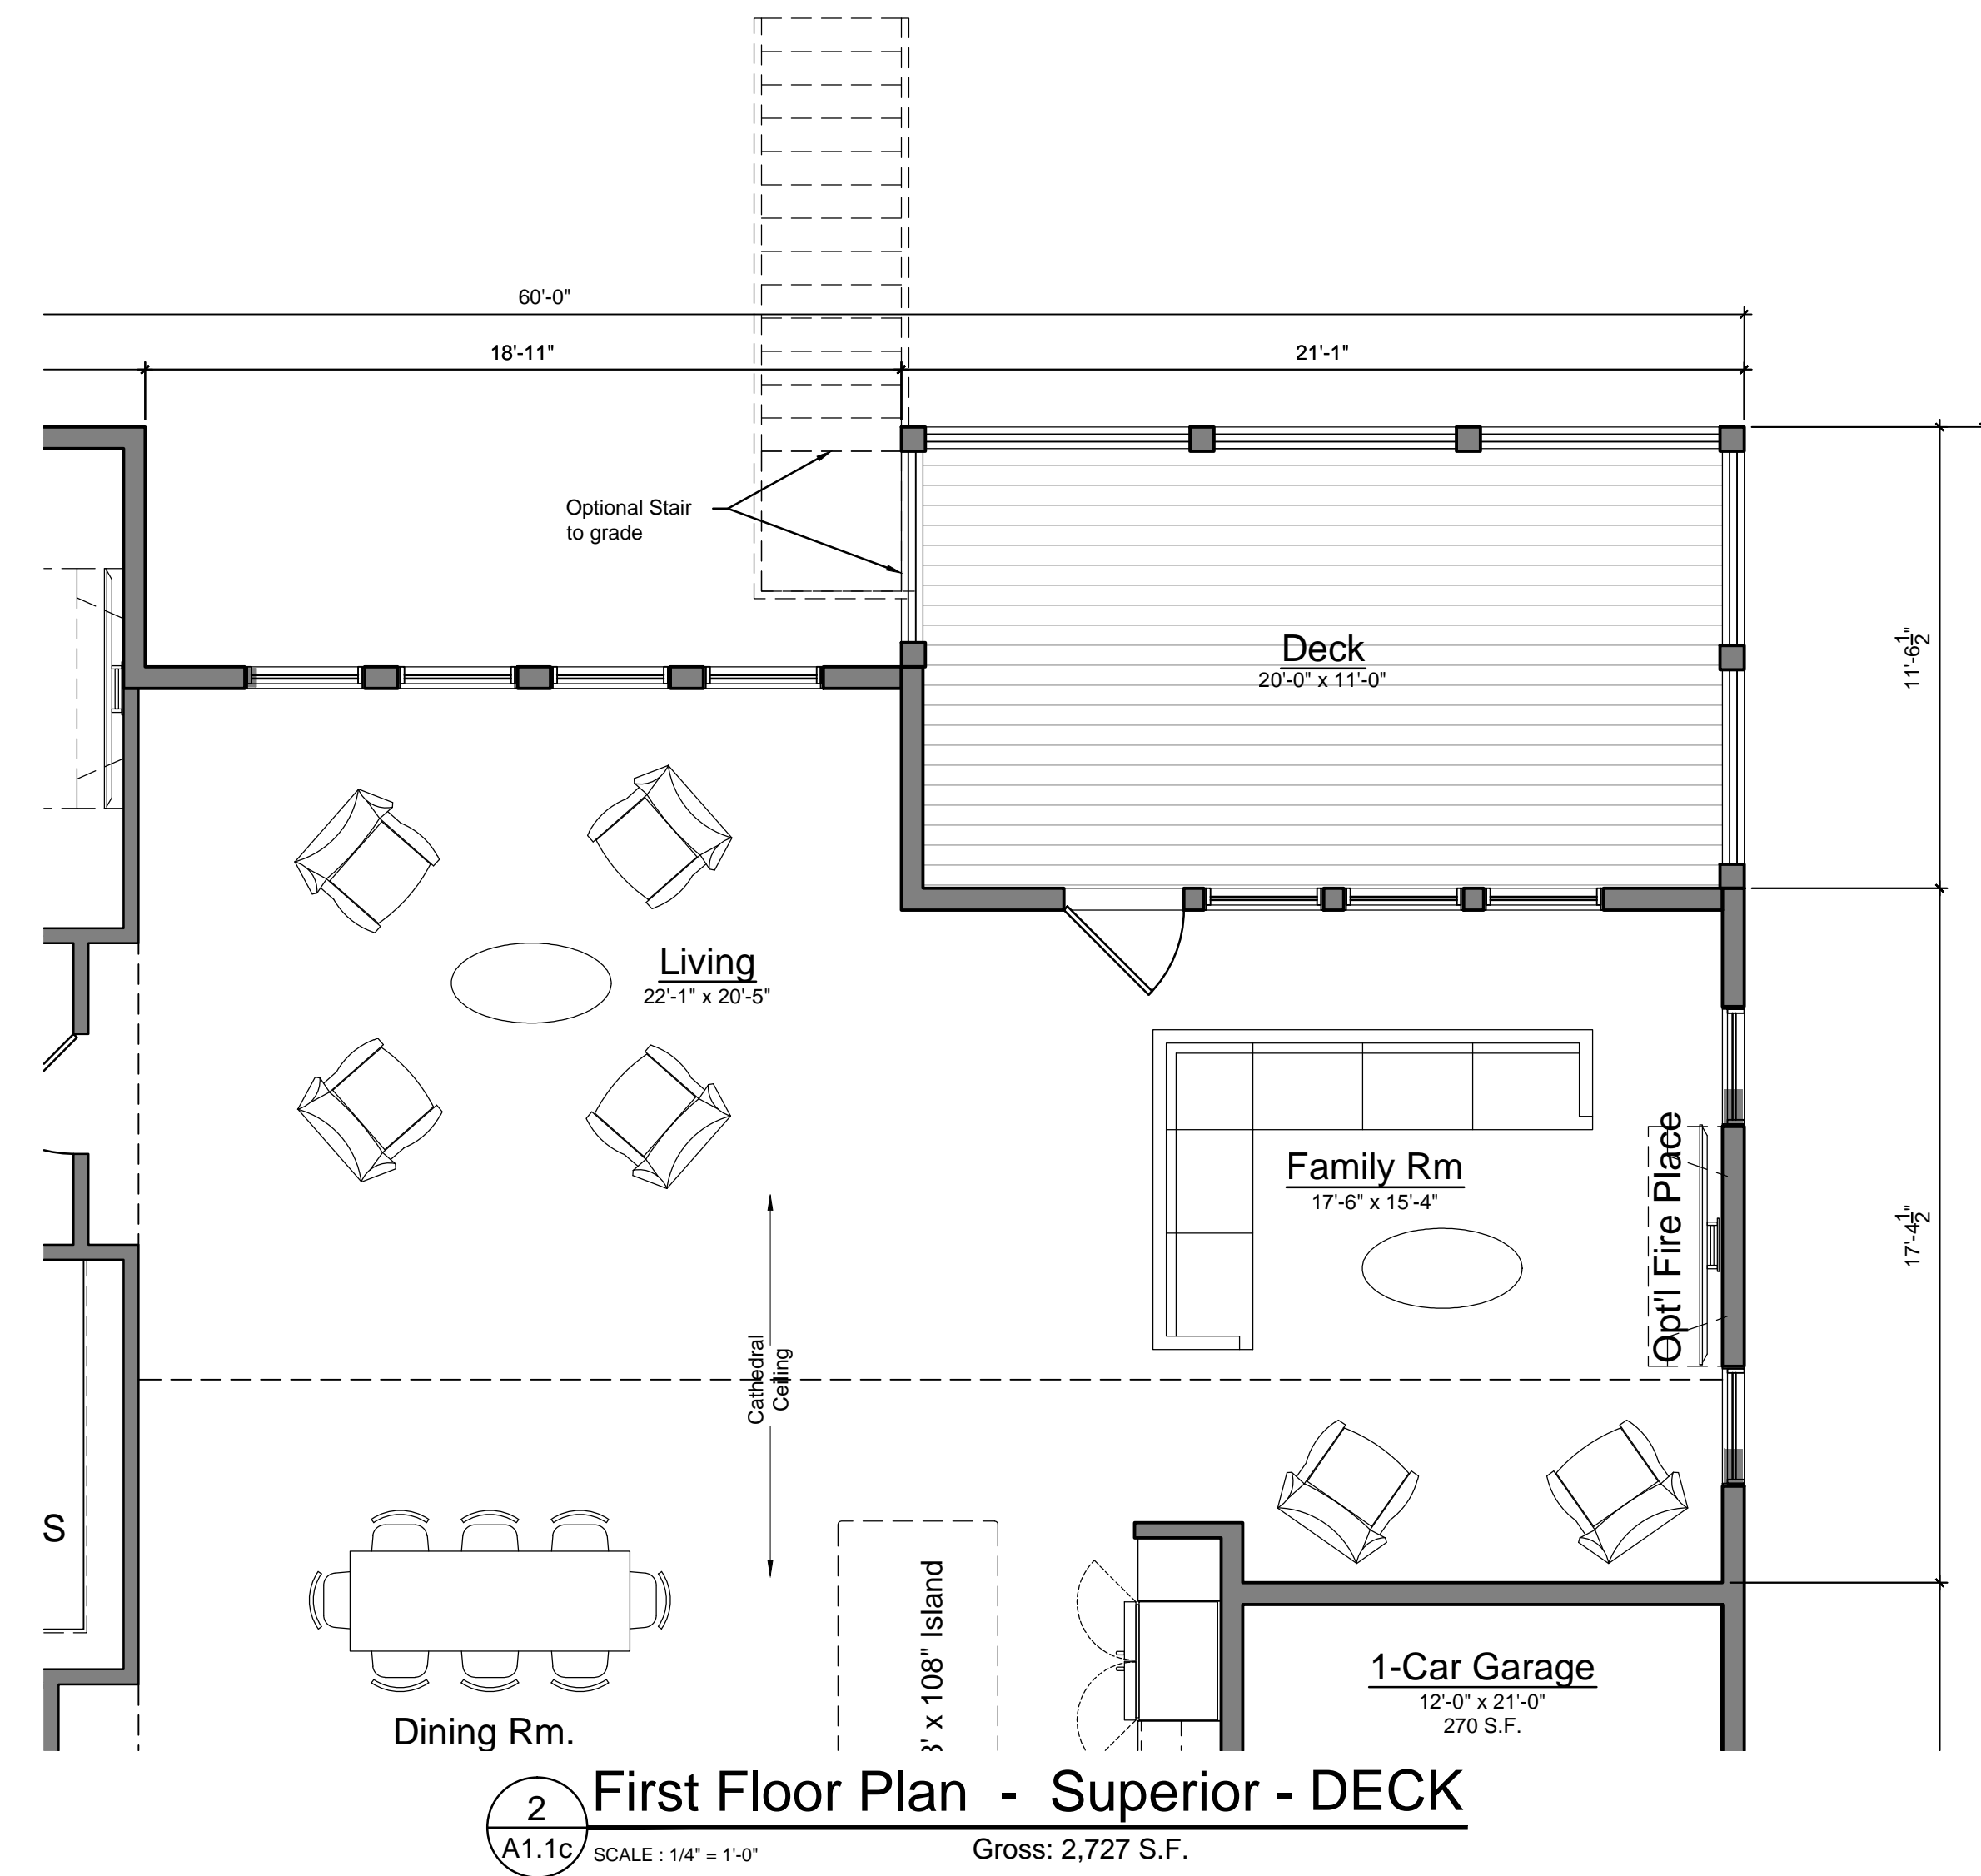


1 First Floor Plan - Superior - 1-Story
A1.1a SCALE: 1/4" = 1'-0" Gross: 2,727 S.F.


PRELIMINARY NOT FOR CONSTRUCTION

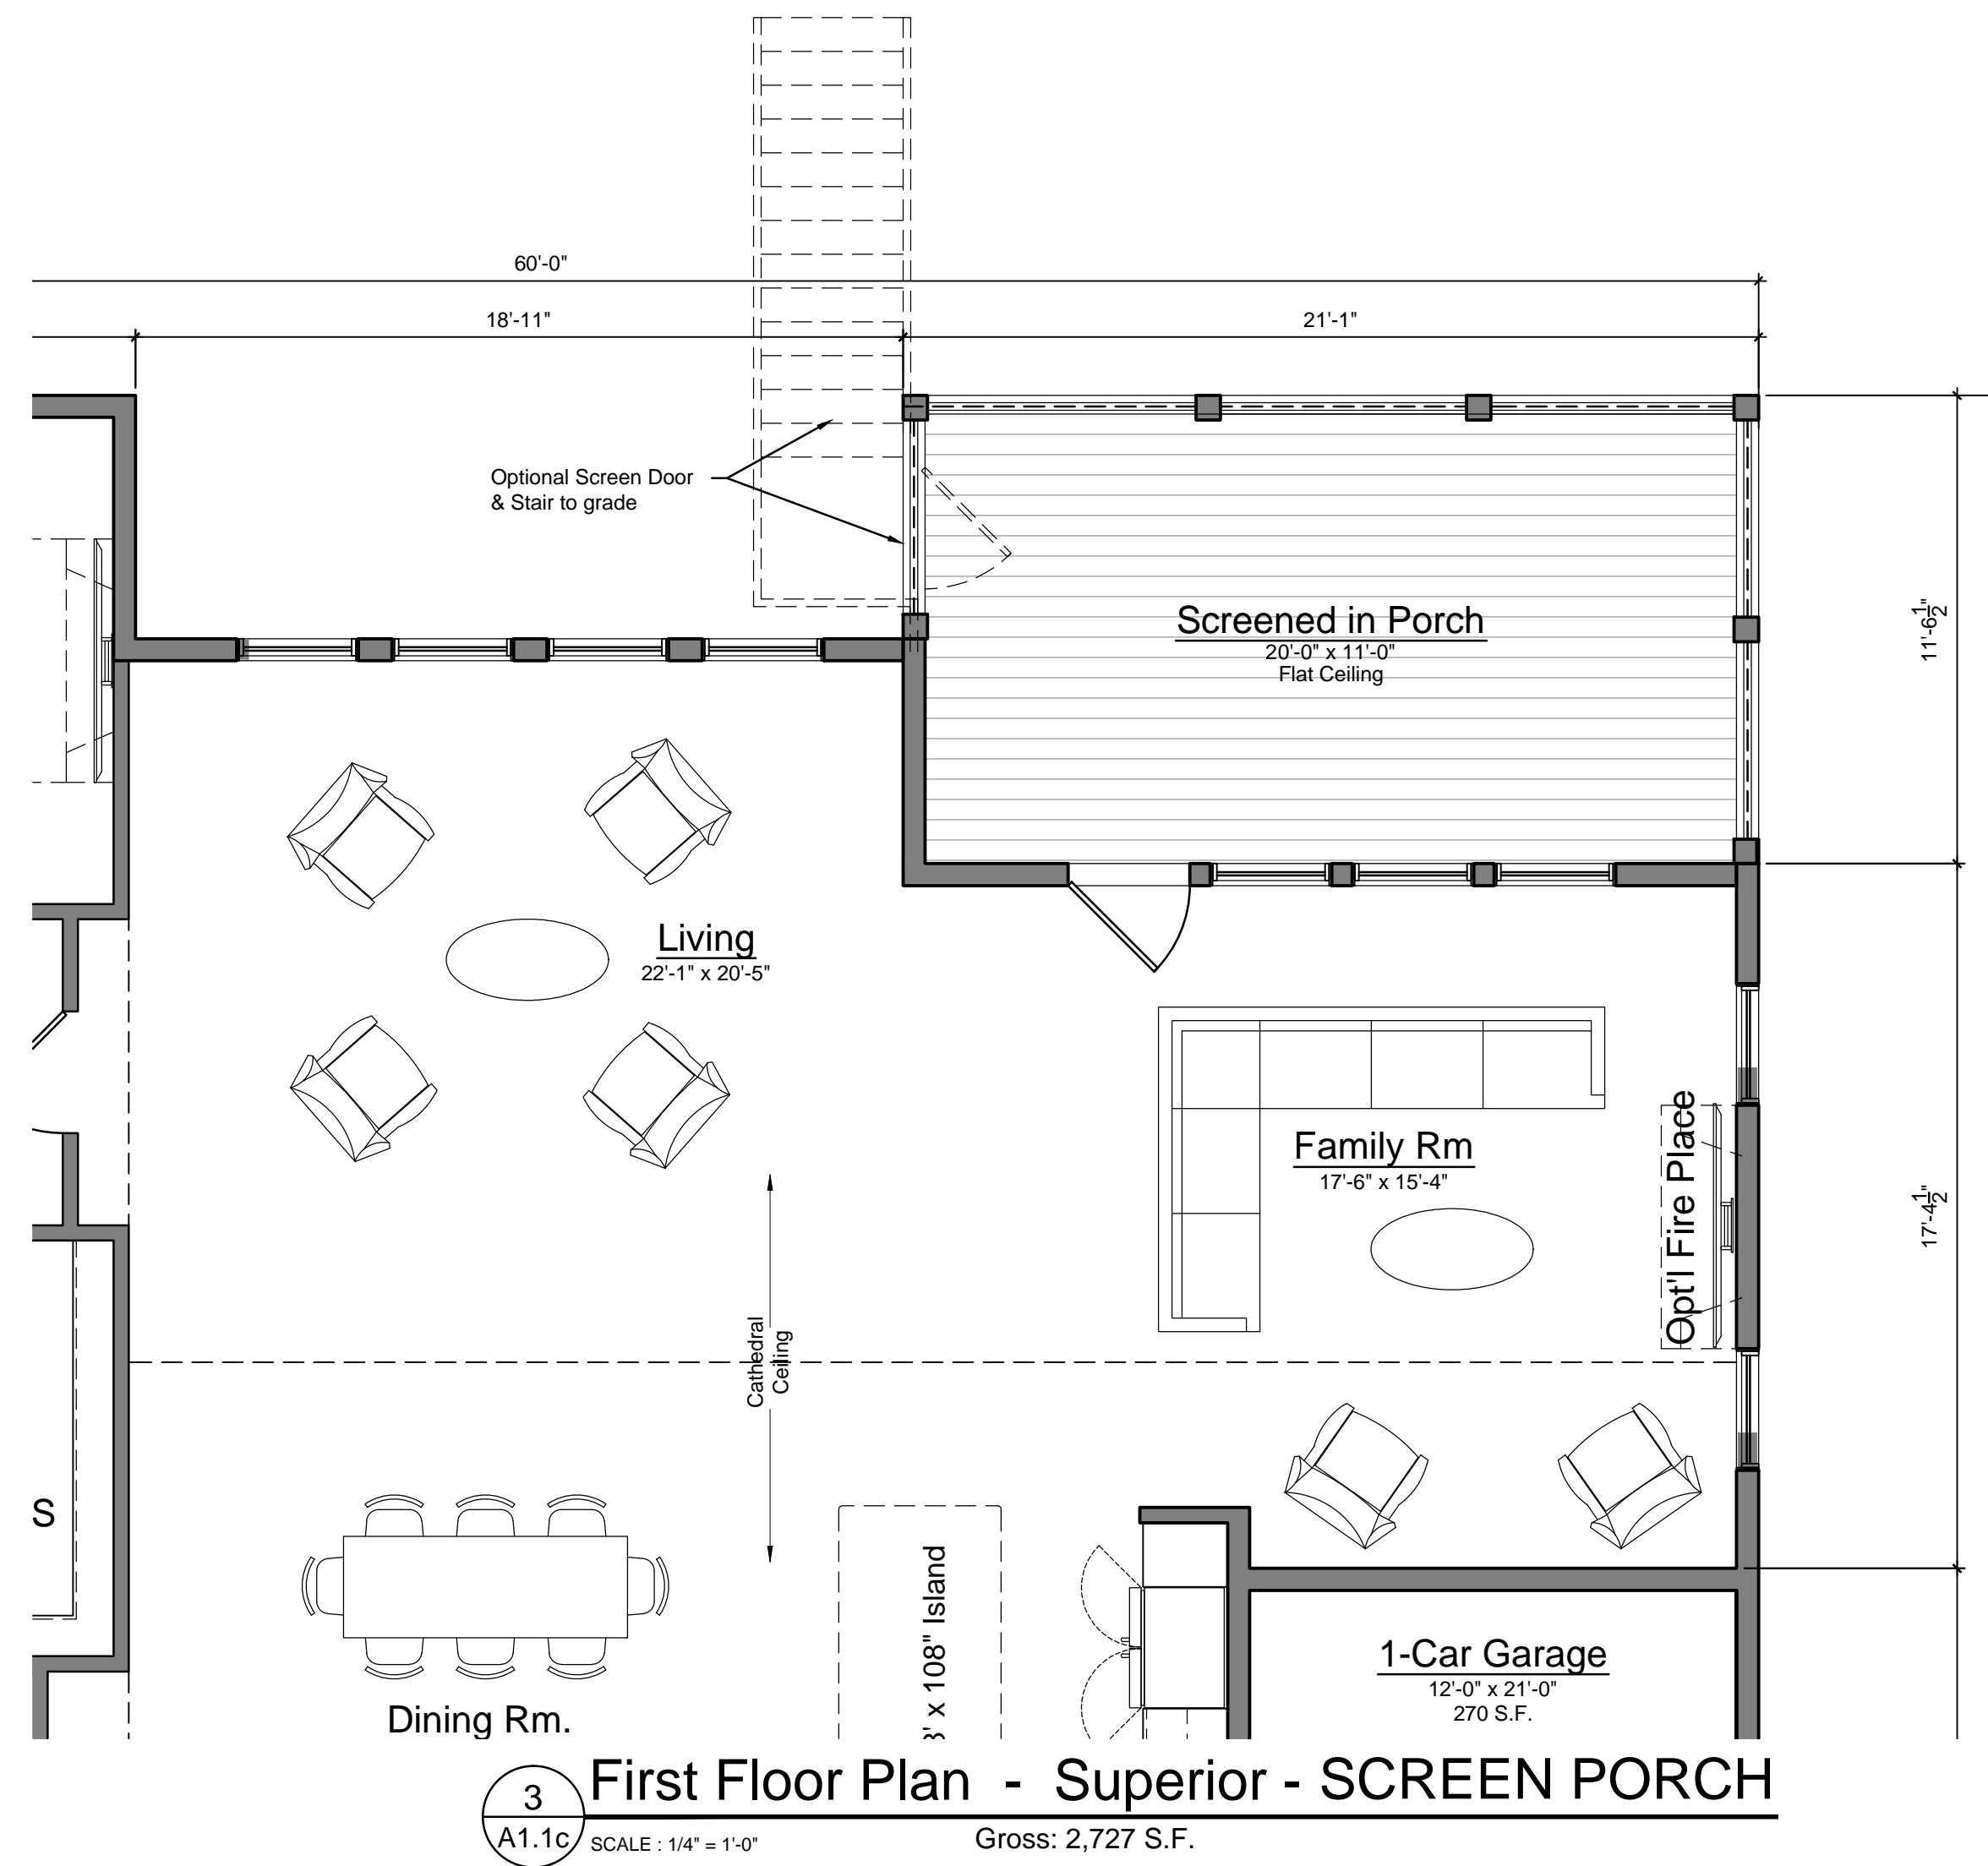

PRELIMINARY NOT FOR CONSTRUCTION

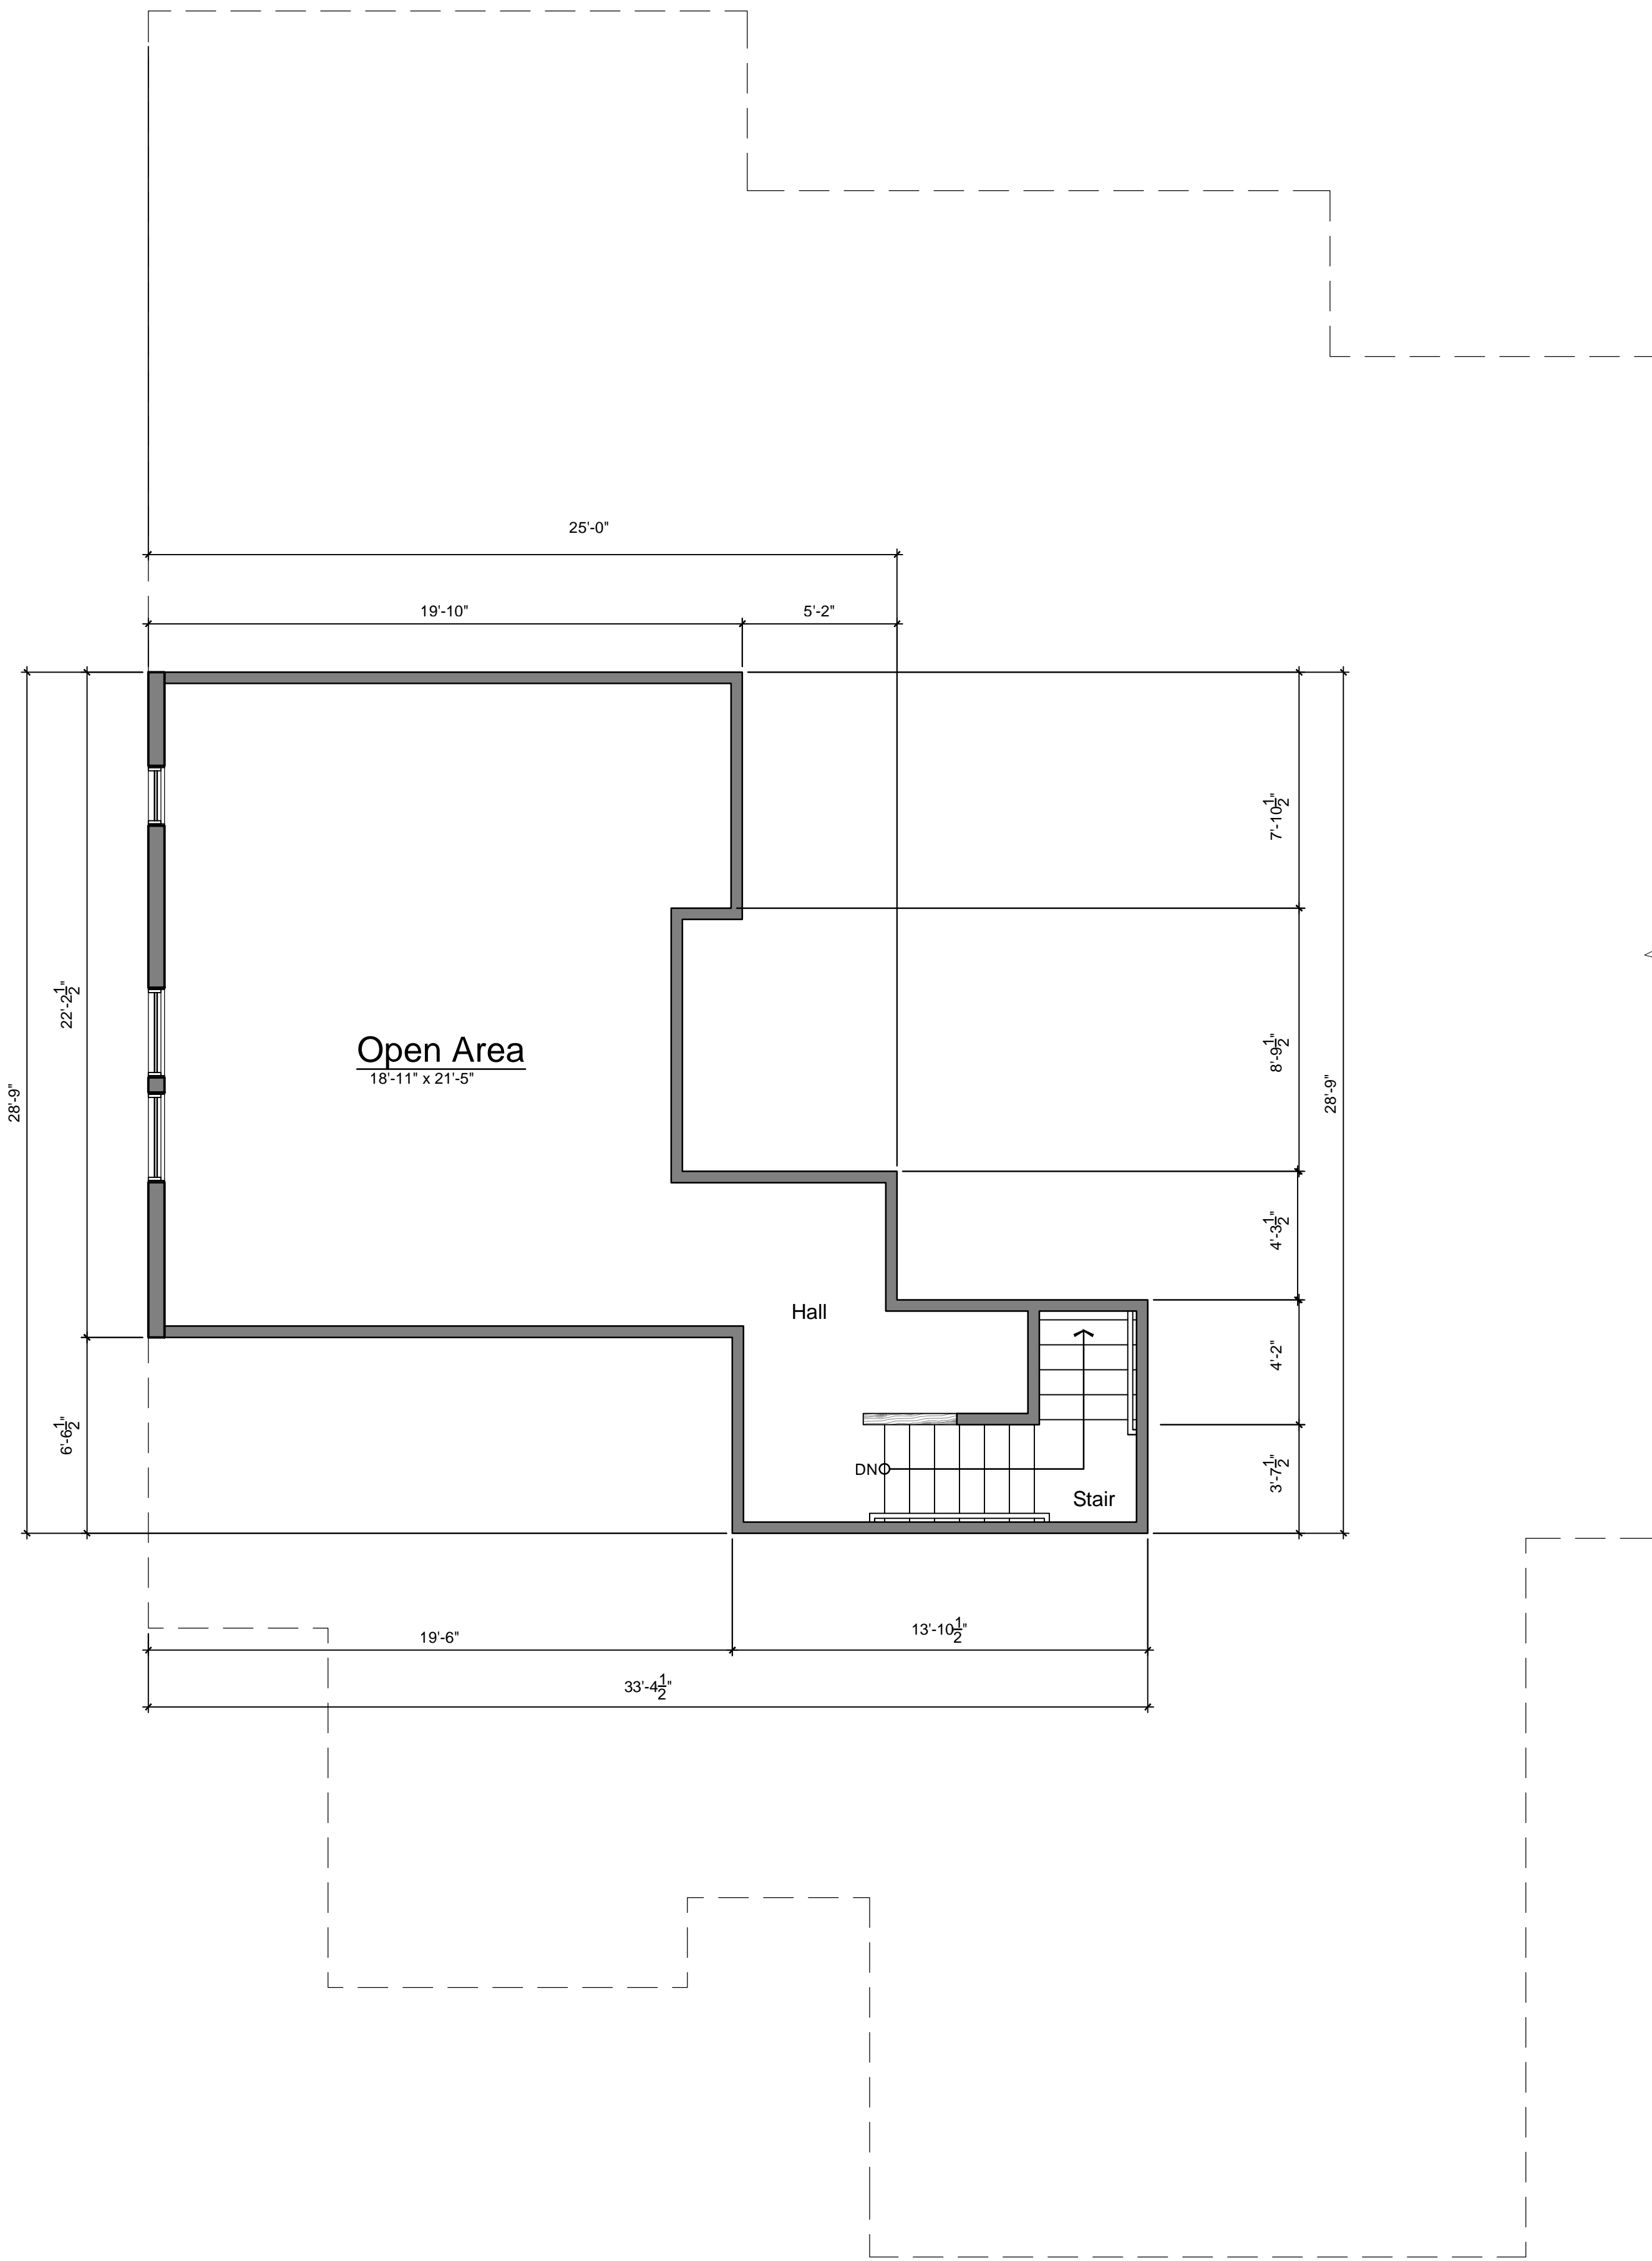

2 Second Floor Plan - Superior - w/ Open Loft Area
 A 1.2 SCALE: 1/4" = 1'-0" Gross: 586 S.F.

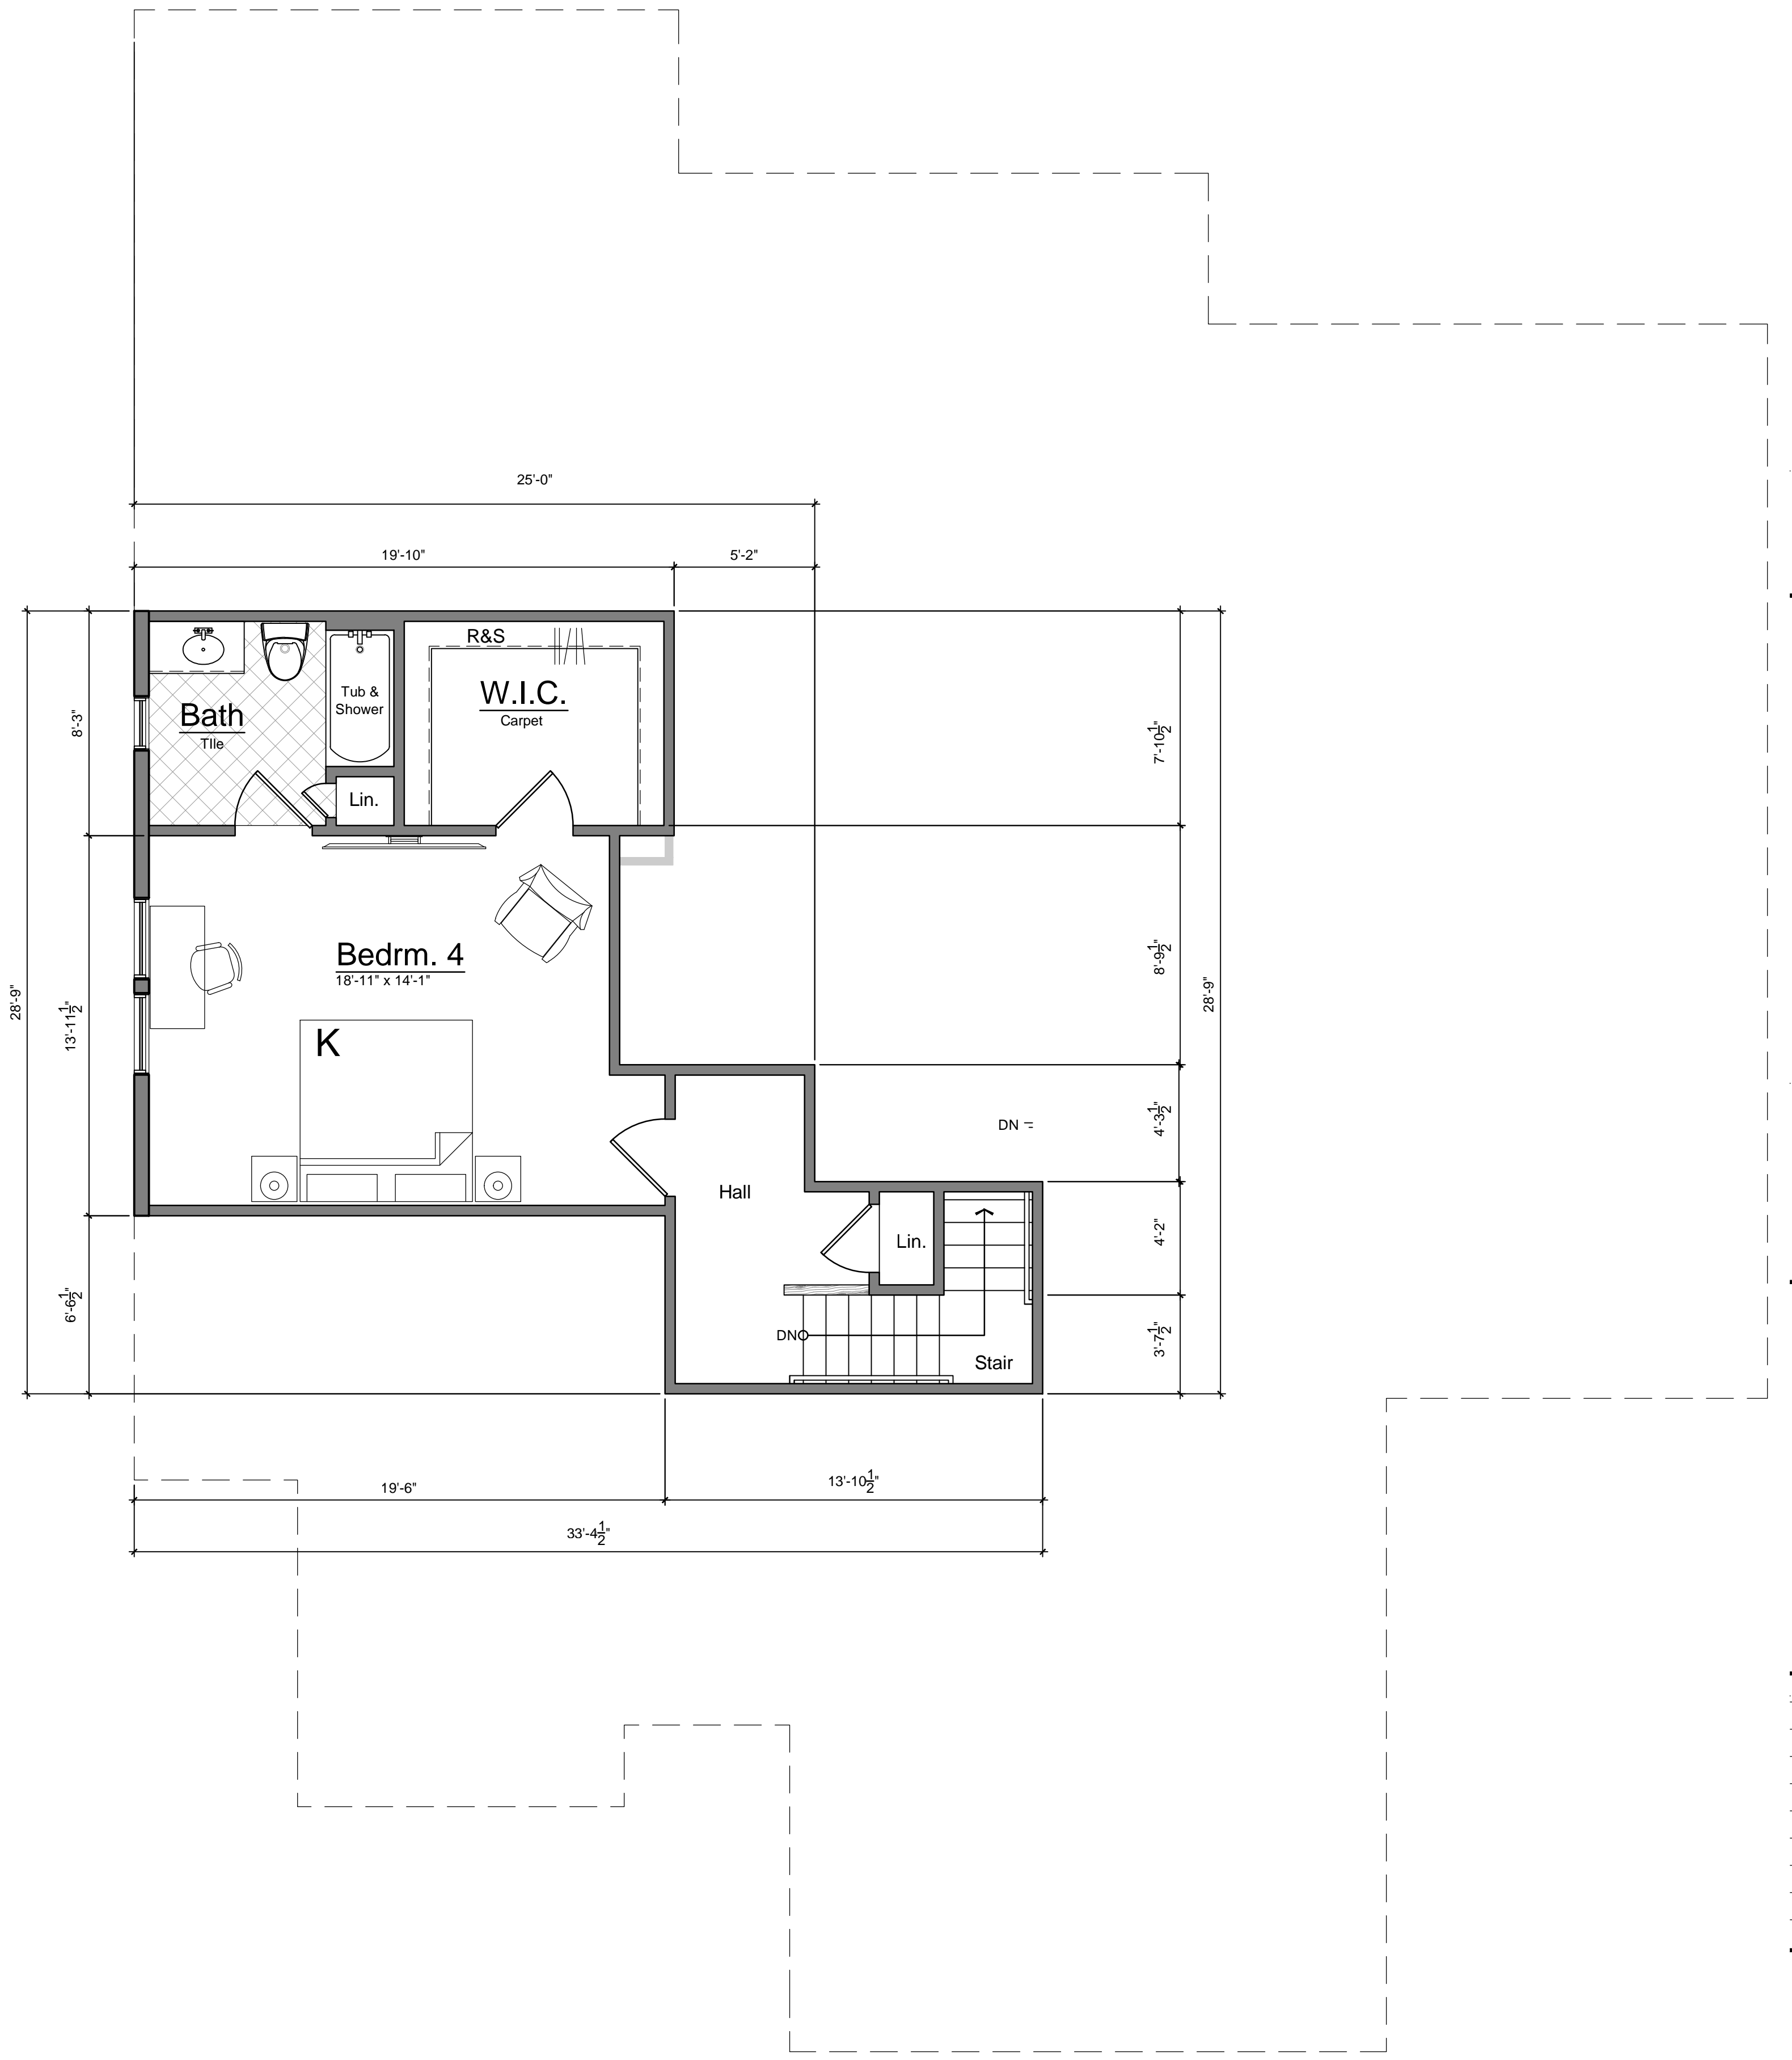

1 Second Floor Plan - Superior - w/ Mastersuite
 A 1.2 SCALE: 1/4" = 1'-0" Gross: 586 S.F.

PRELIMINARY NOT FOR CONSTRUCTION



1 Front Elevation - Superior - Base Elevation
A2.1a SCALE: 1/4" = 1'-0"




1 Front Elevation - Superior - Alternate Elevation 1
A2.1b SCALE: 1/4" = 1'-0"

PRELIMINARY NOT FOR CONSTRUCTION



1 Front Elevation - Superior - Alternate Elevation 2
A2.1c SCALE: 1/4" = 1'-0"

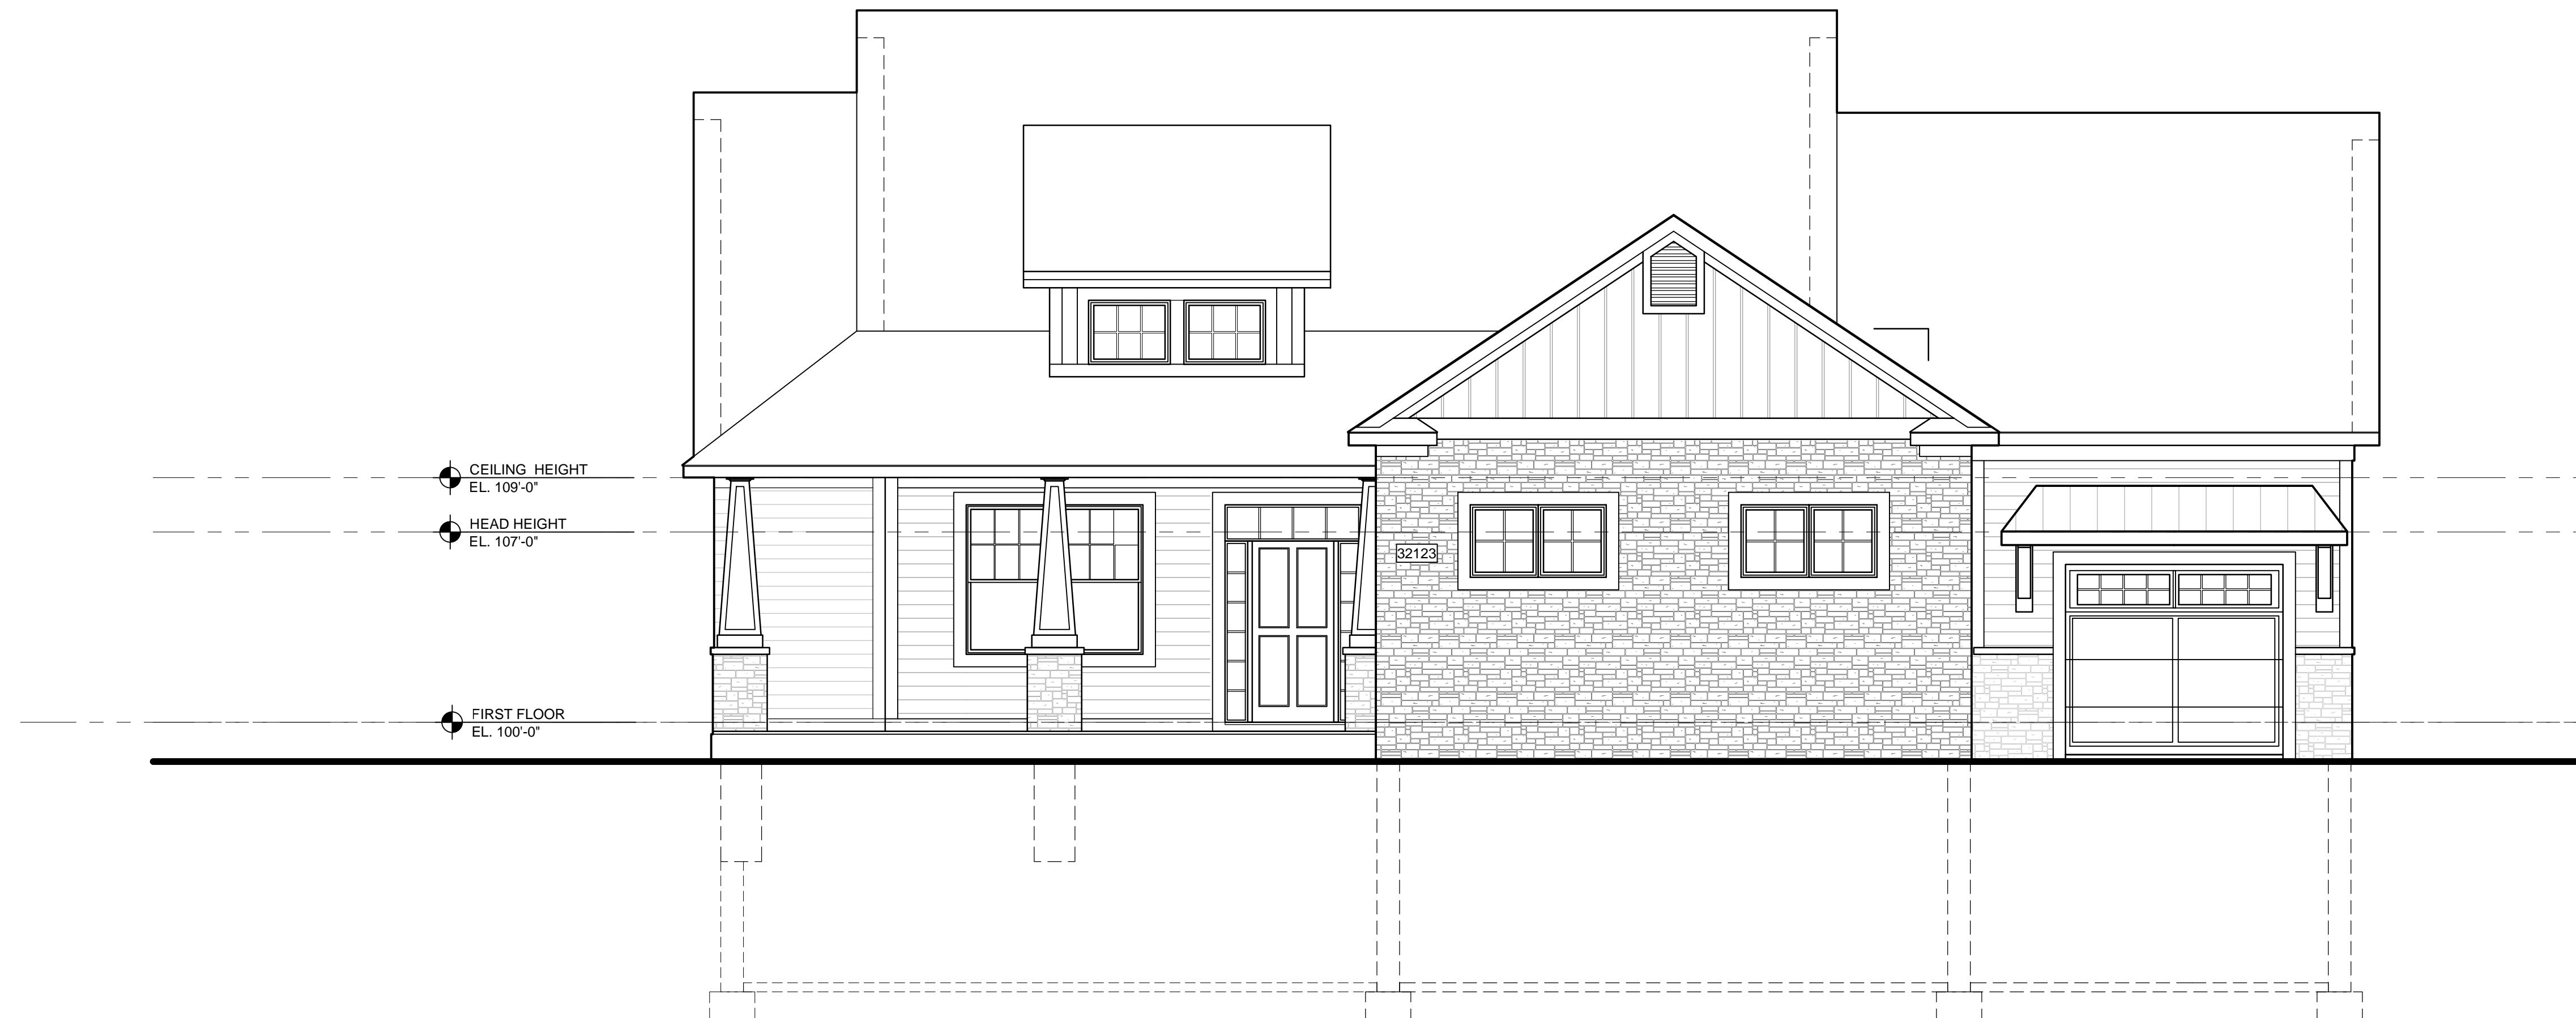

2 Front Elevation - Superior - Alternate Elevation 3
A2.1c SCALE: 1/4" = 1'-0"

PRELIMINARY NOT FOR CONSTRUCTION



2 Side Elevation - Superior - Walkout
A2.2b SCALE: 1/4" = 1'-0"



1 Rear Elevation - Superior - Walkout
A2.2b SCALE: 1/4" = 1'-0"