




**Front Elevation - Option A**

Scale: 3/16" = 1'-0"



**THE ONTARIO**

**THREE OAKS COMMUNITIES**

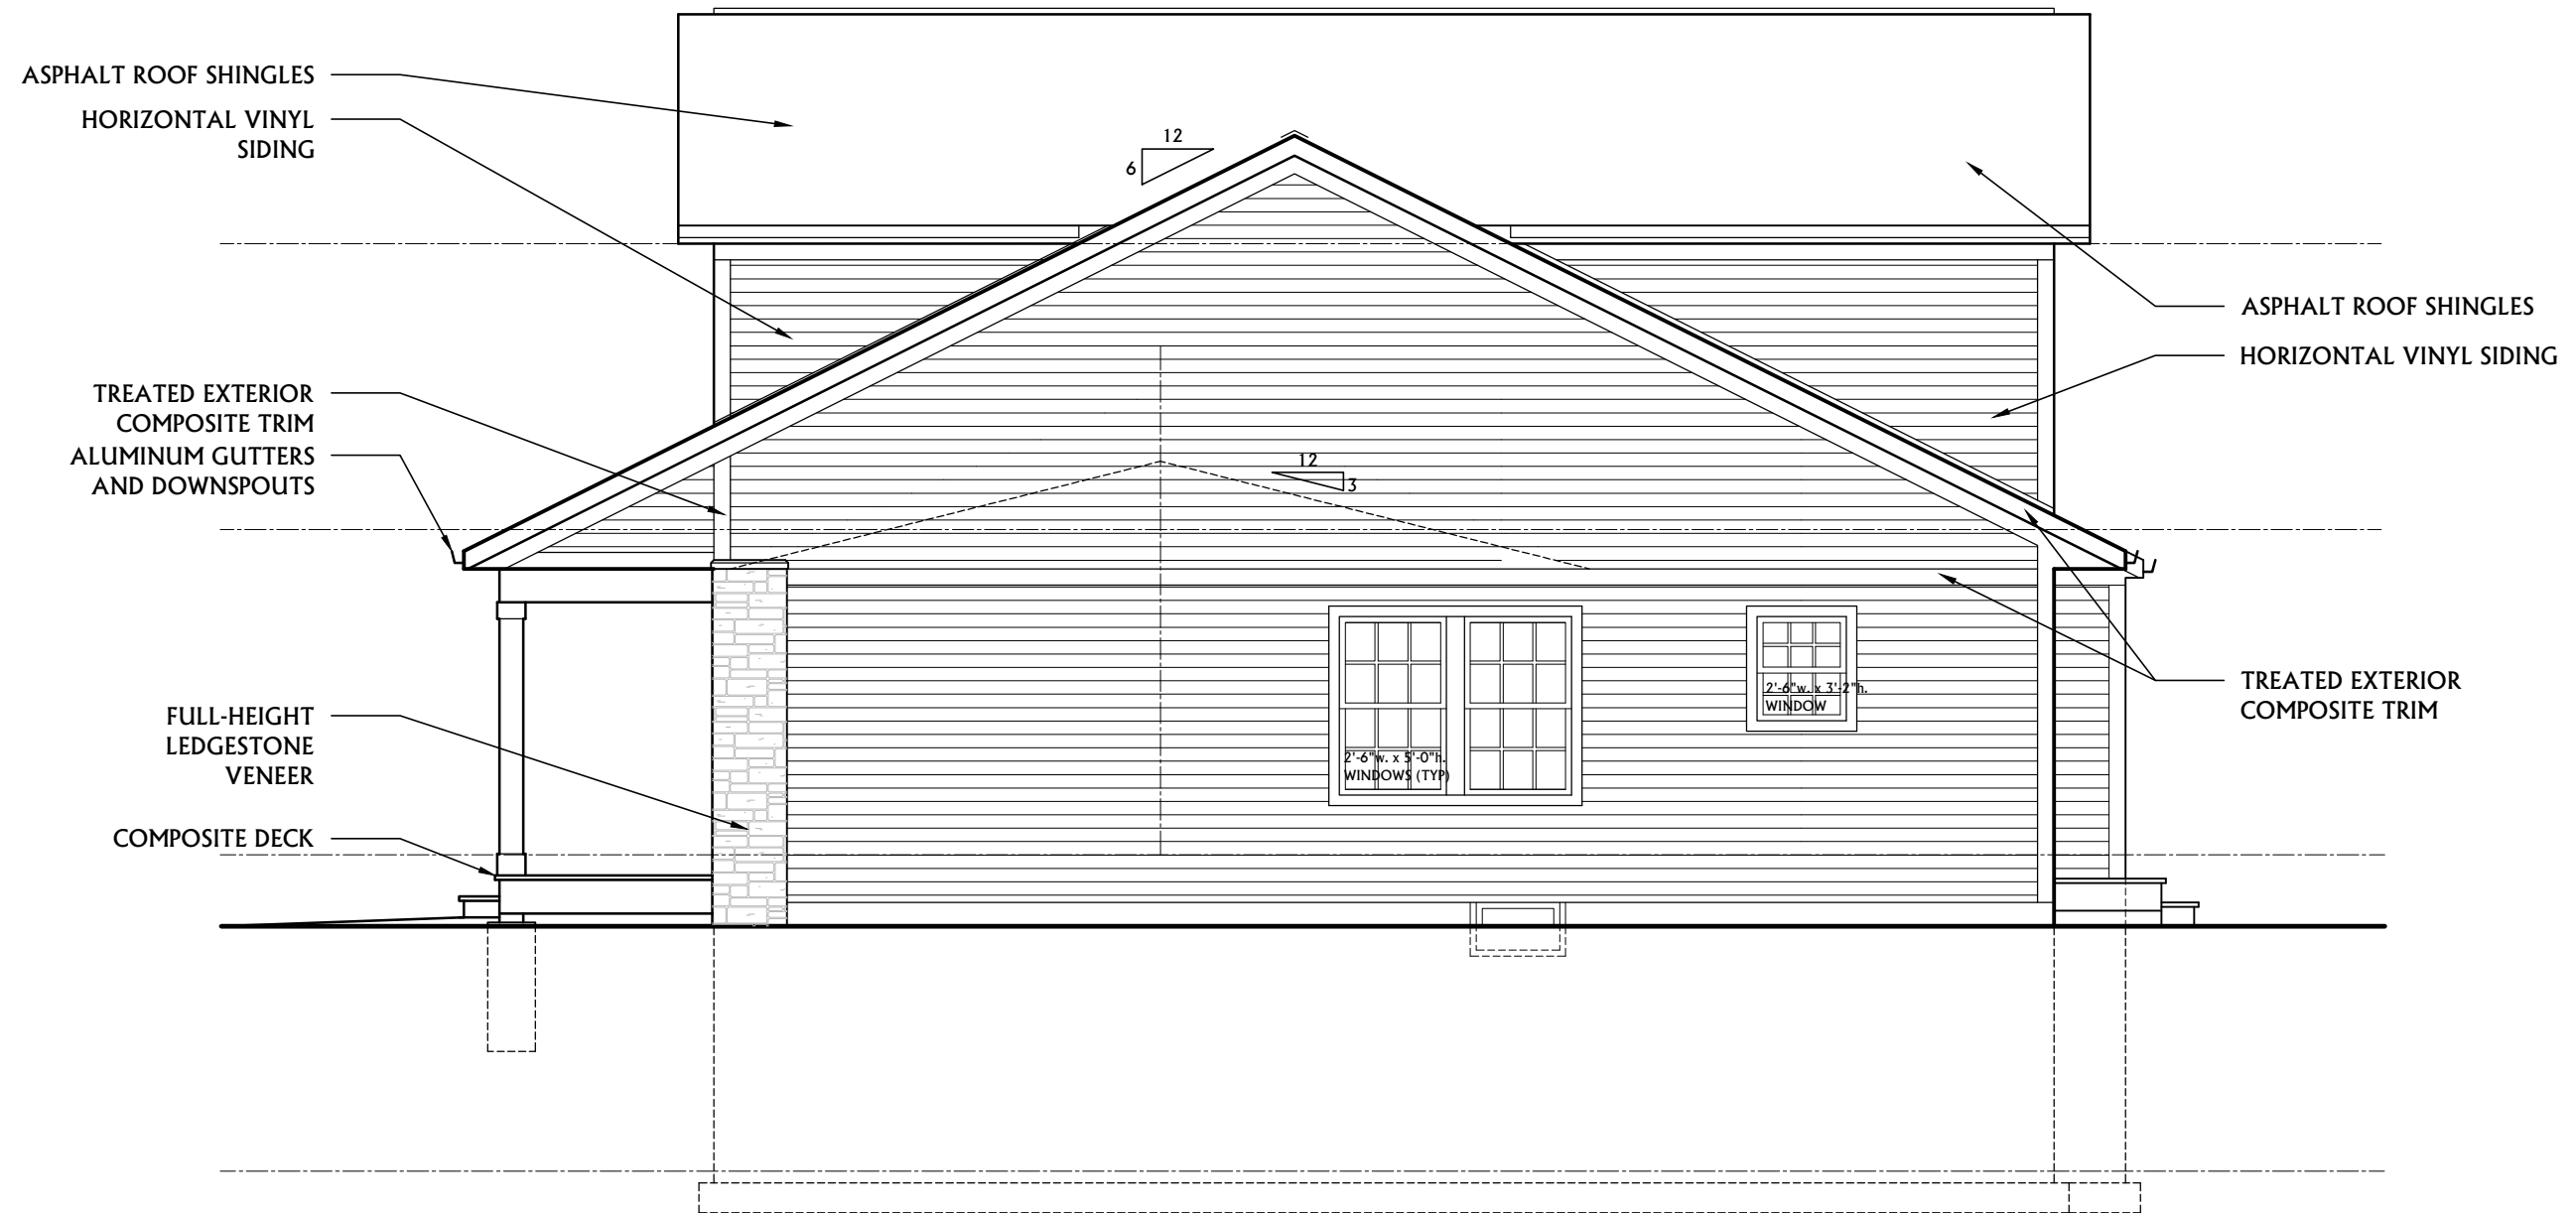


**Side Elevation A**

Scale: 3/16" = 1'-0"



**THE ONTARIO**

**THREE OAKS COMMUNITIES**

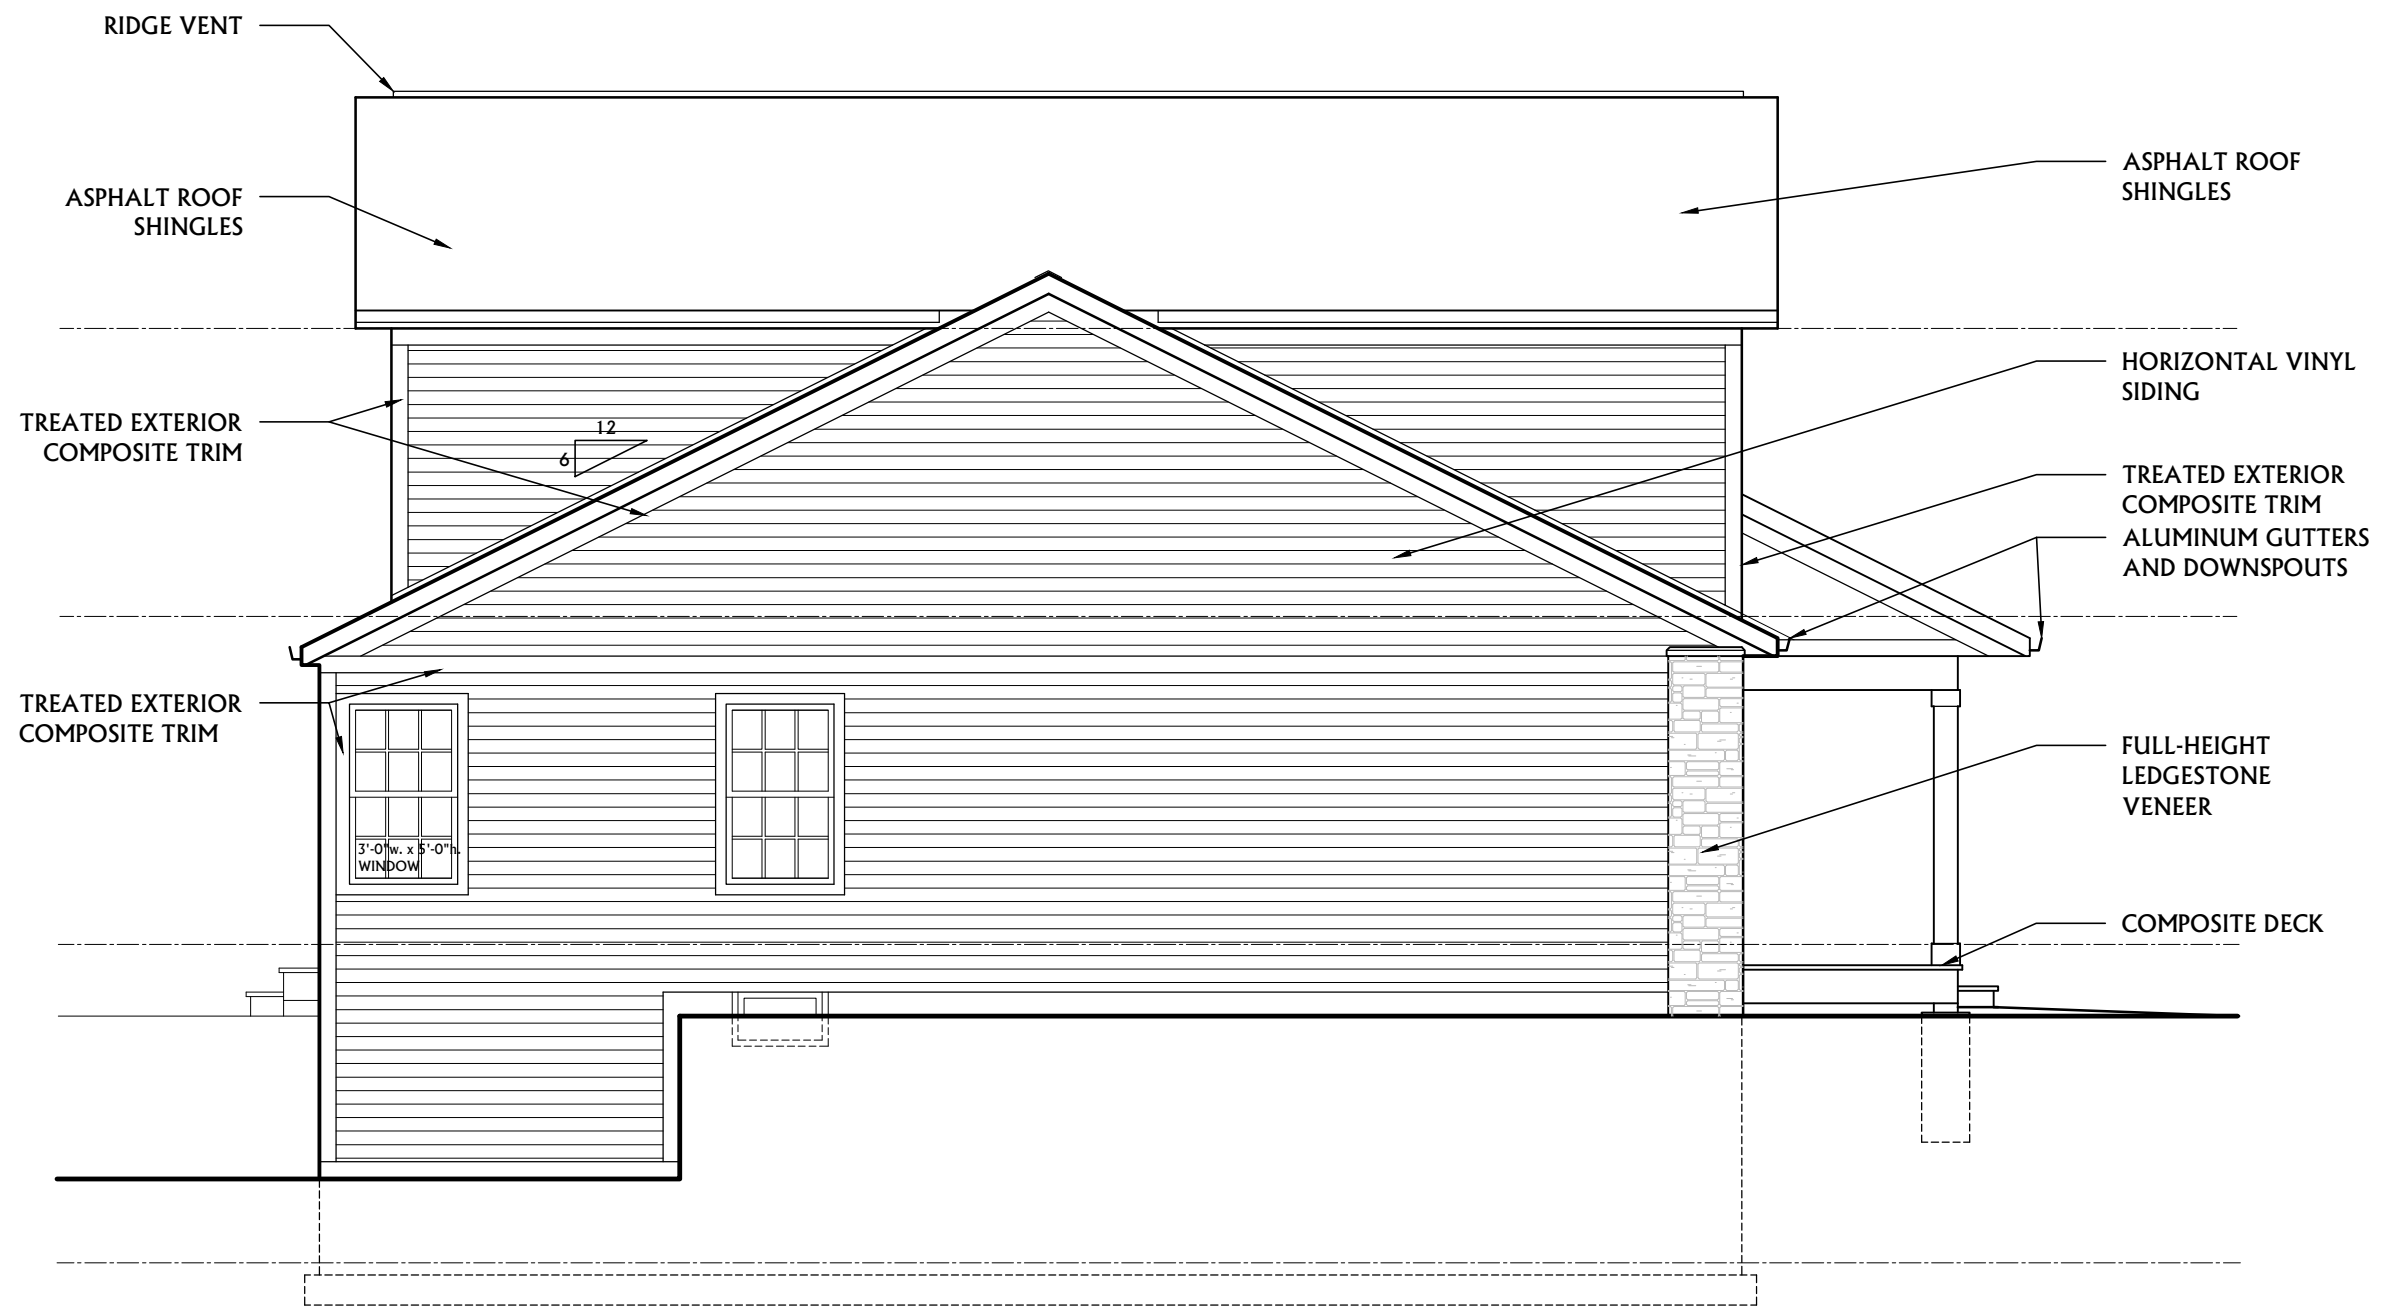


**Side Elevation B**

Scale: 3/16" = 1'-0"



**THE ONTARIO**

**THREE OAKS COMMUNITIES**

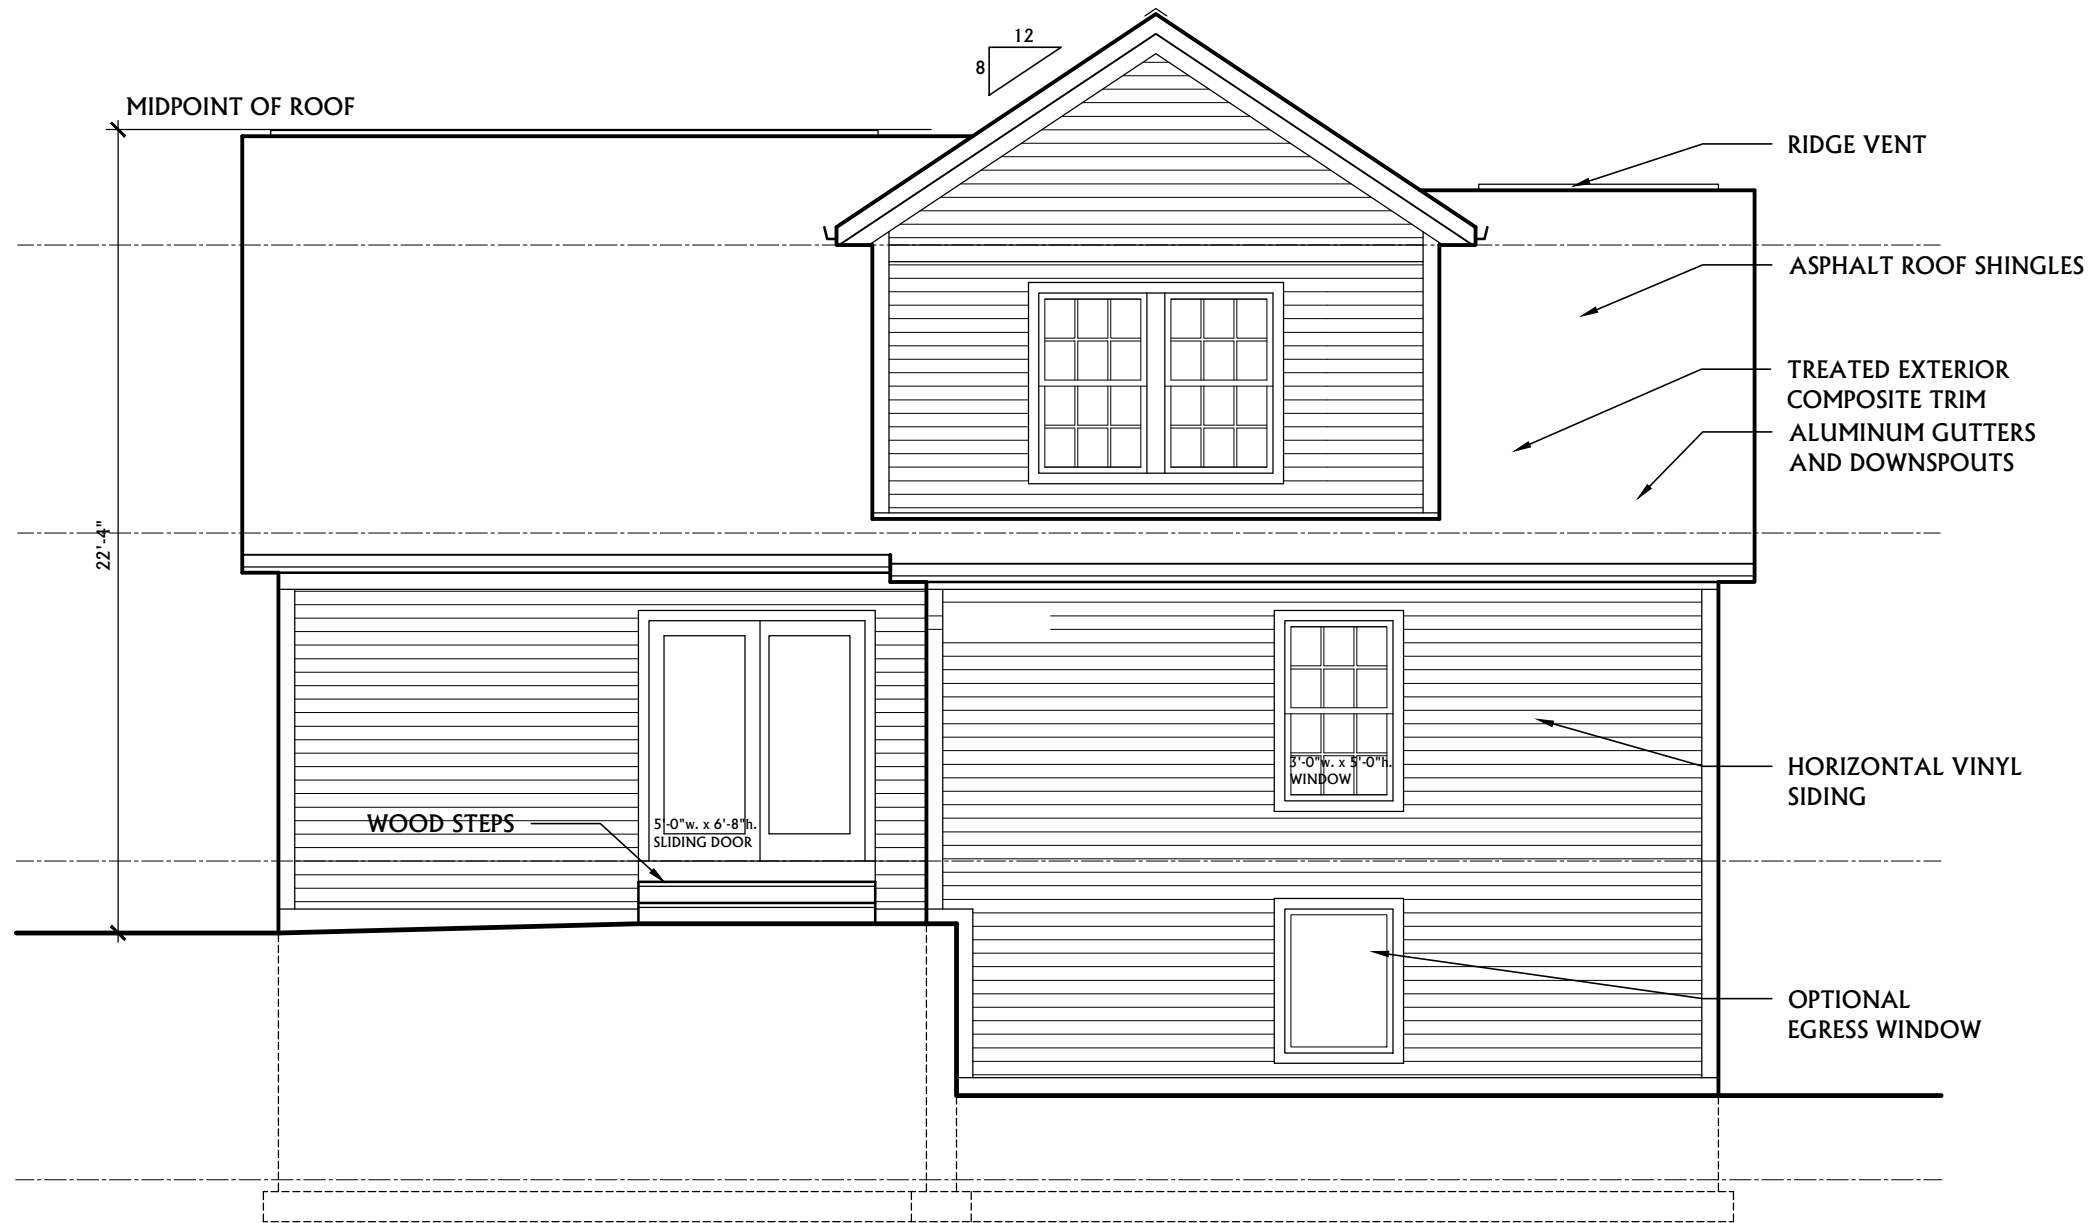


**Rear Elevation**

Scale: 3/16" = 1'-0"



**THE ONTARIO**

**THREE OAKS COMMUNITIES**

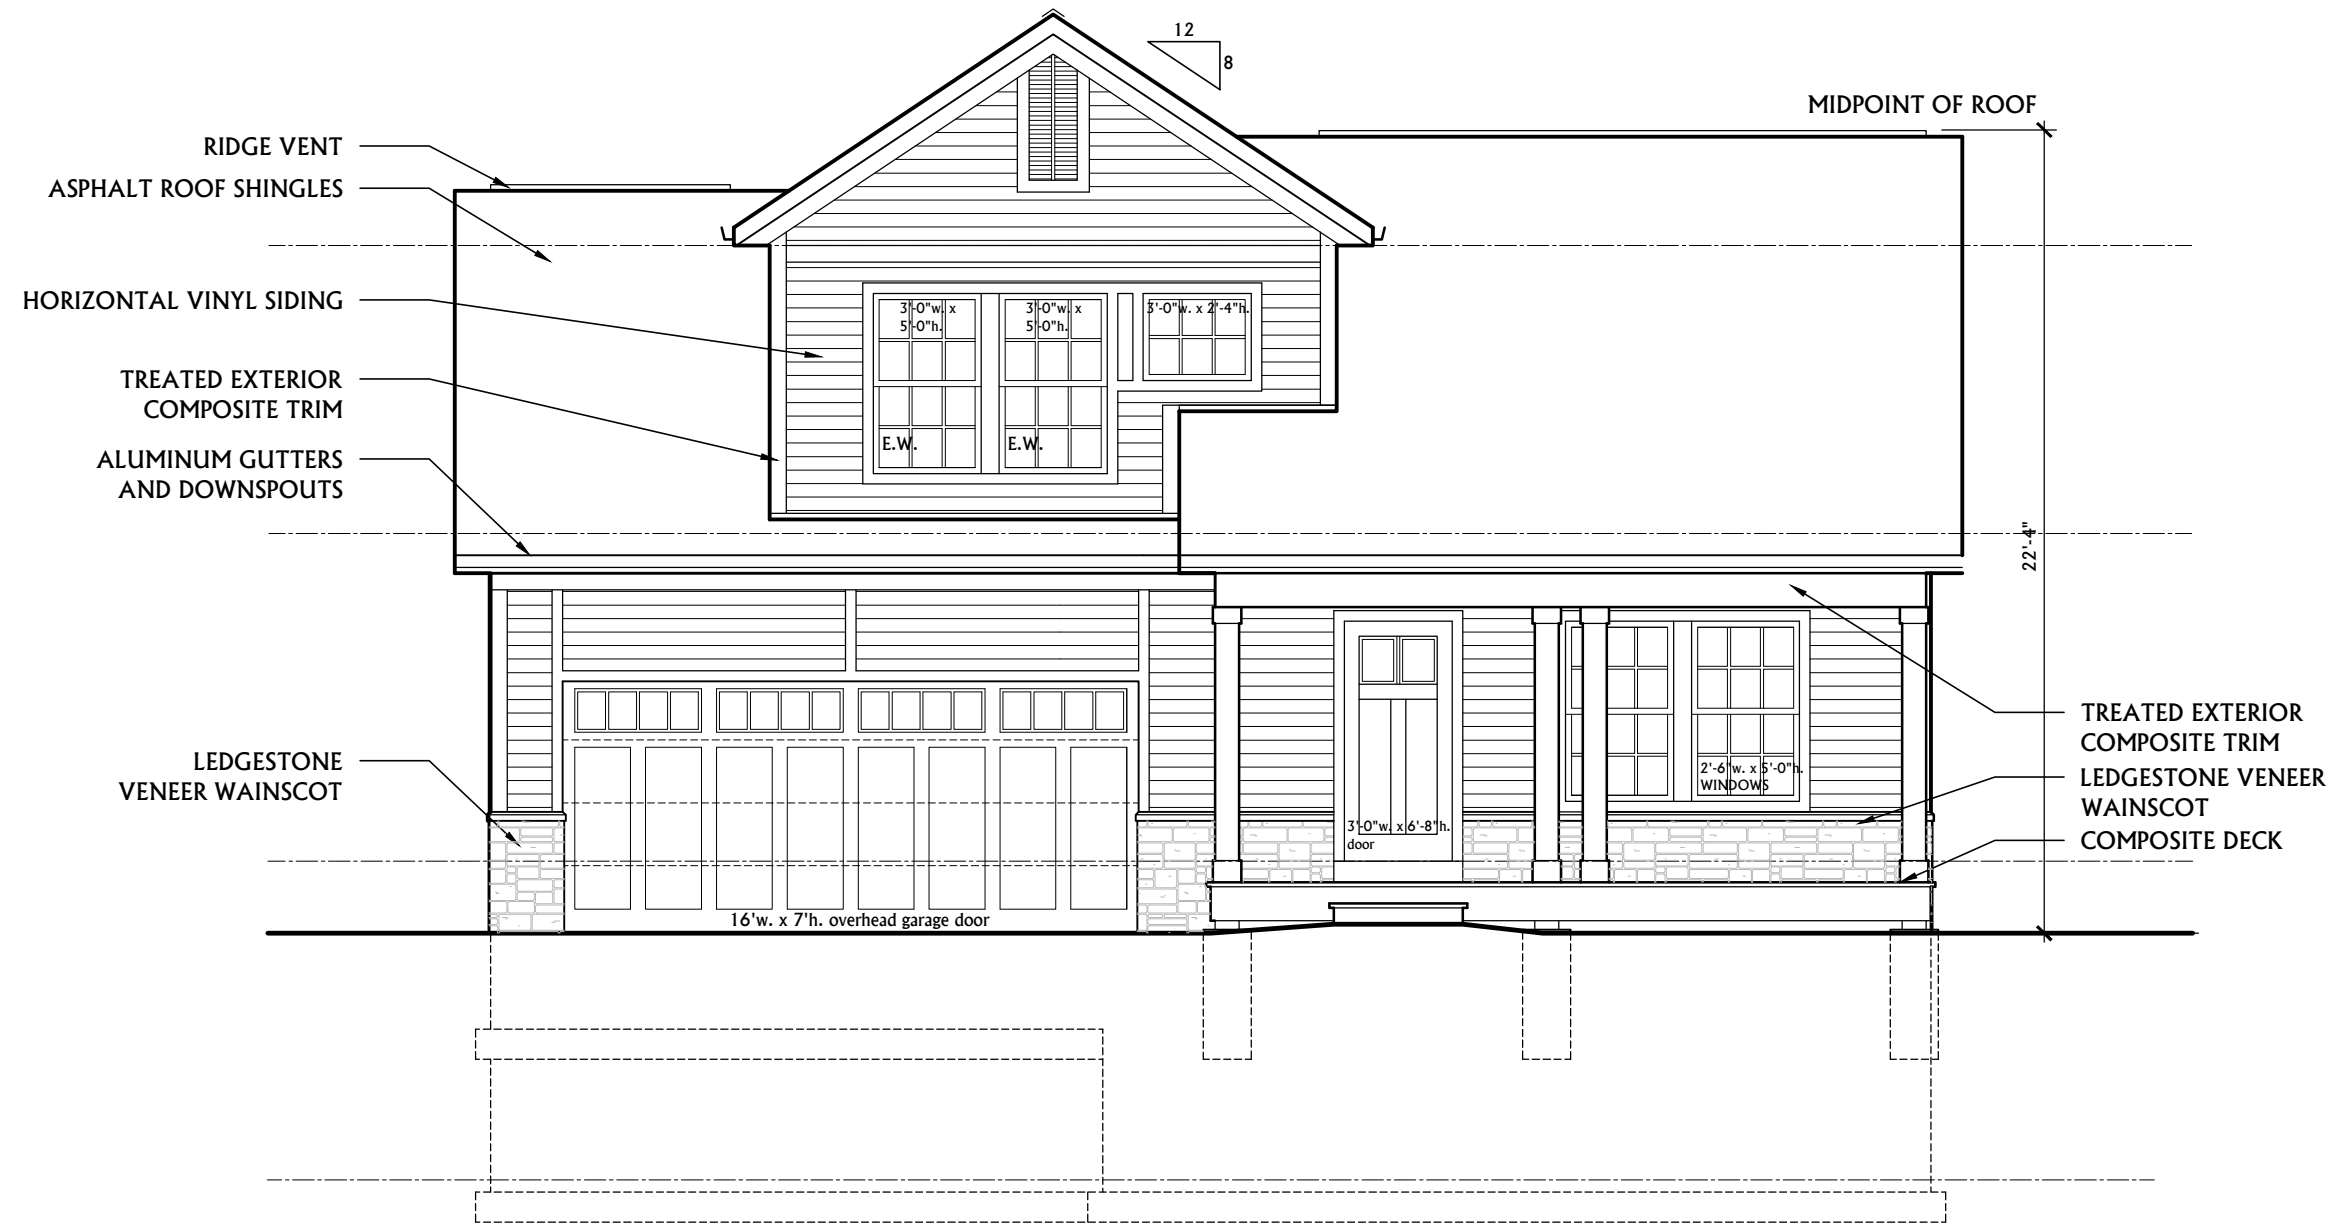


**Front Elevation - Option B**

Scale: 3/16" = 1'-0"



**THE ONTARIO**

**THREE OAKS COMMUNITIES**

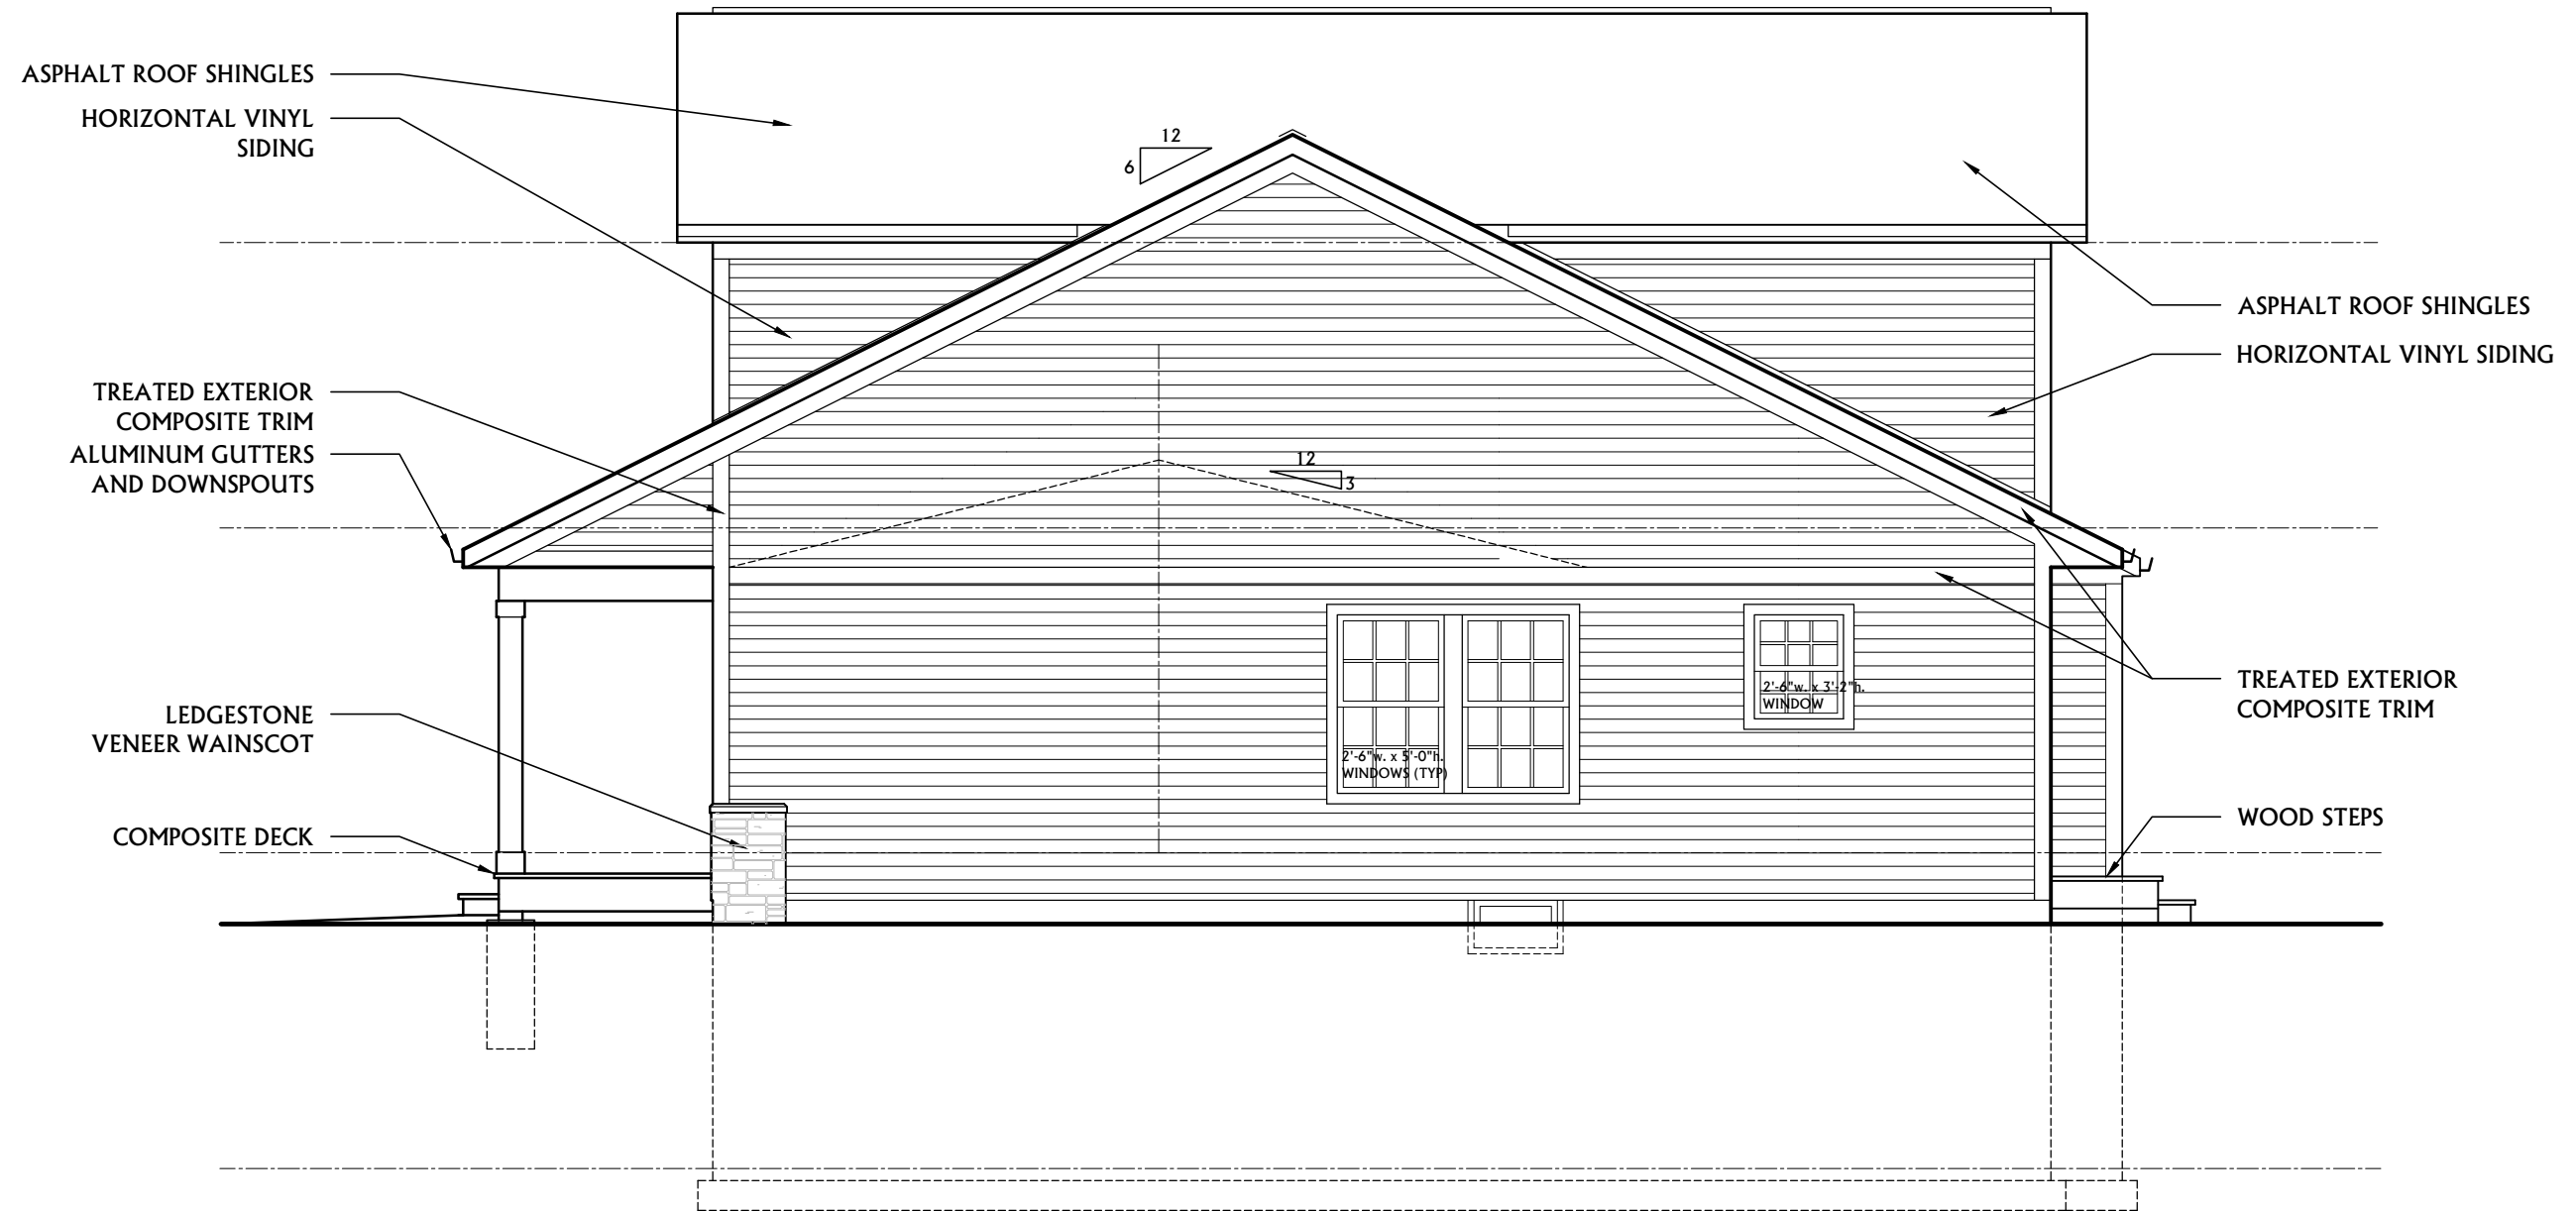


**Side Elevation A**

Scale: 3/16" = 1'-0"



THE ONTARIO

THREE OAKS COMMUNITIES

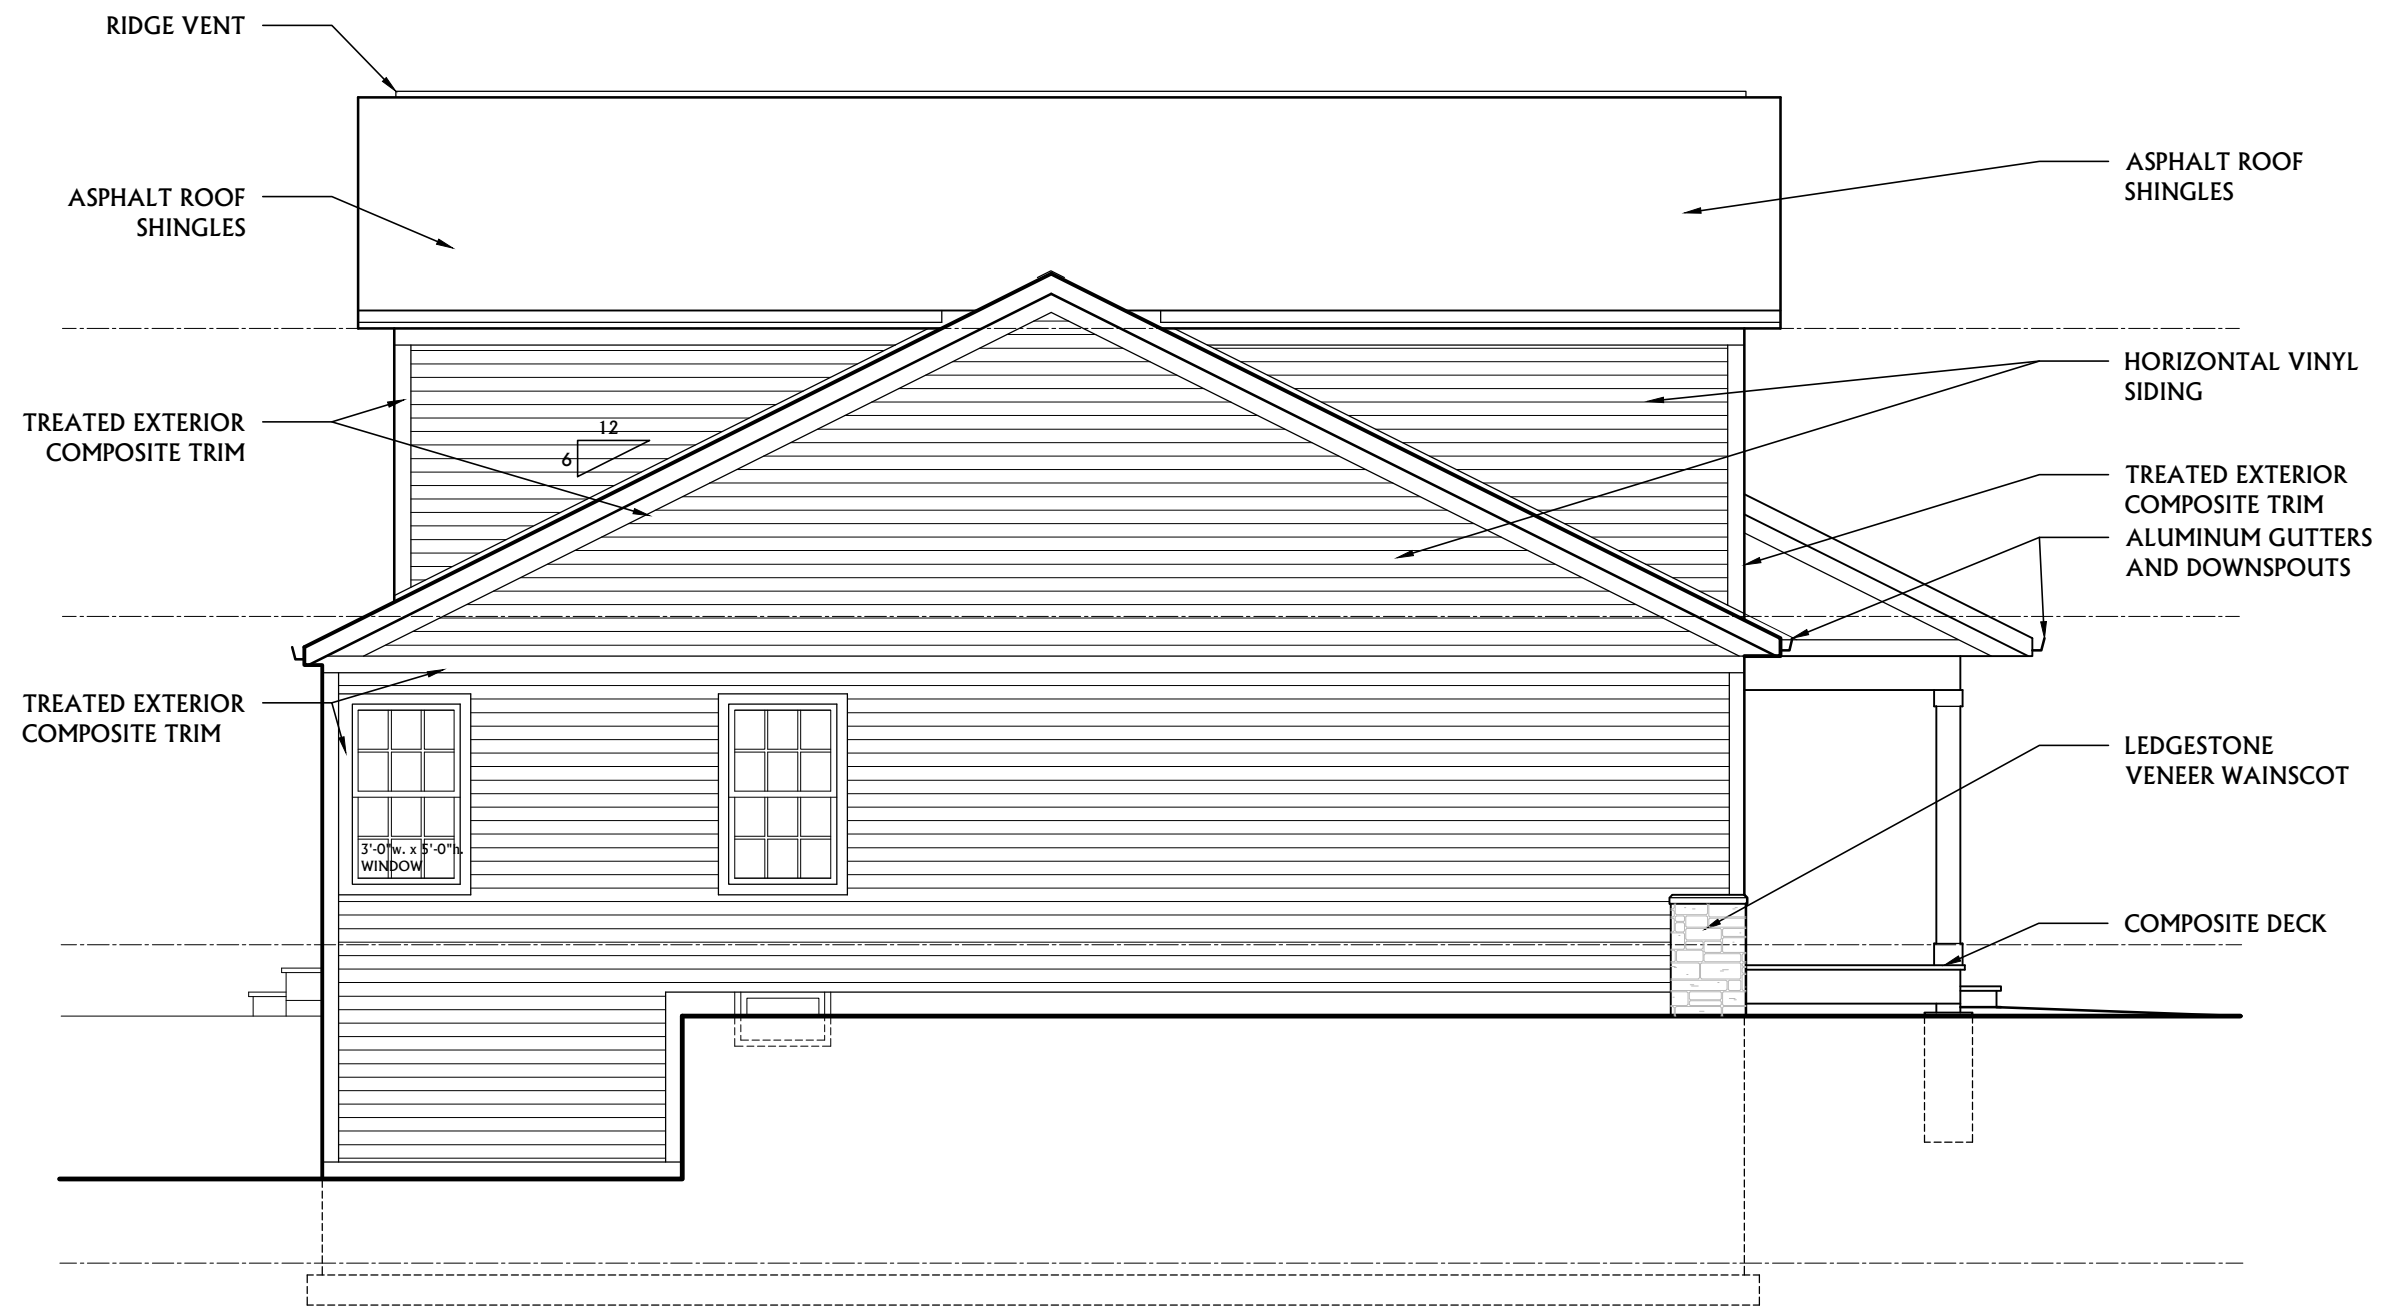


**Side Elevation B**

Scale: 3/16" = 1'-0"



**THE ONTARIO**

**THREE OAKS COMMUNITIES**

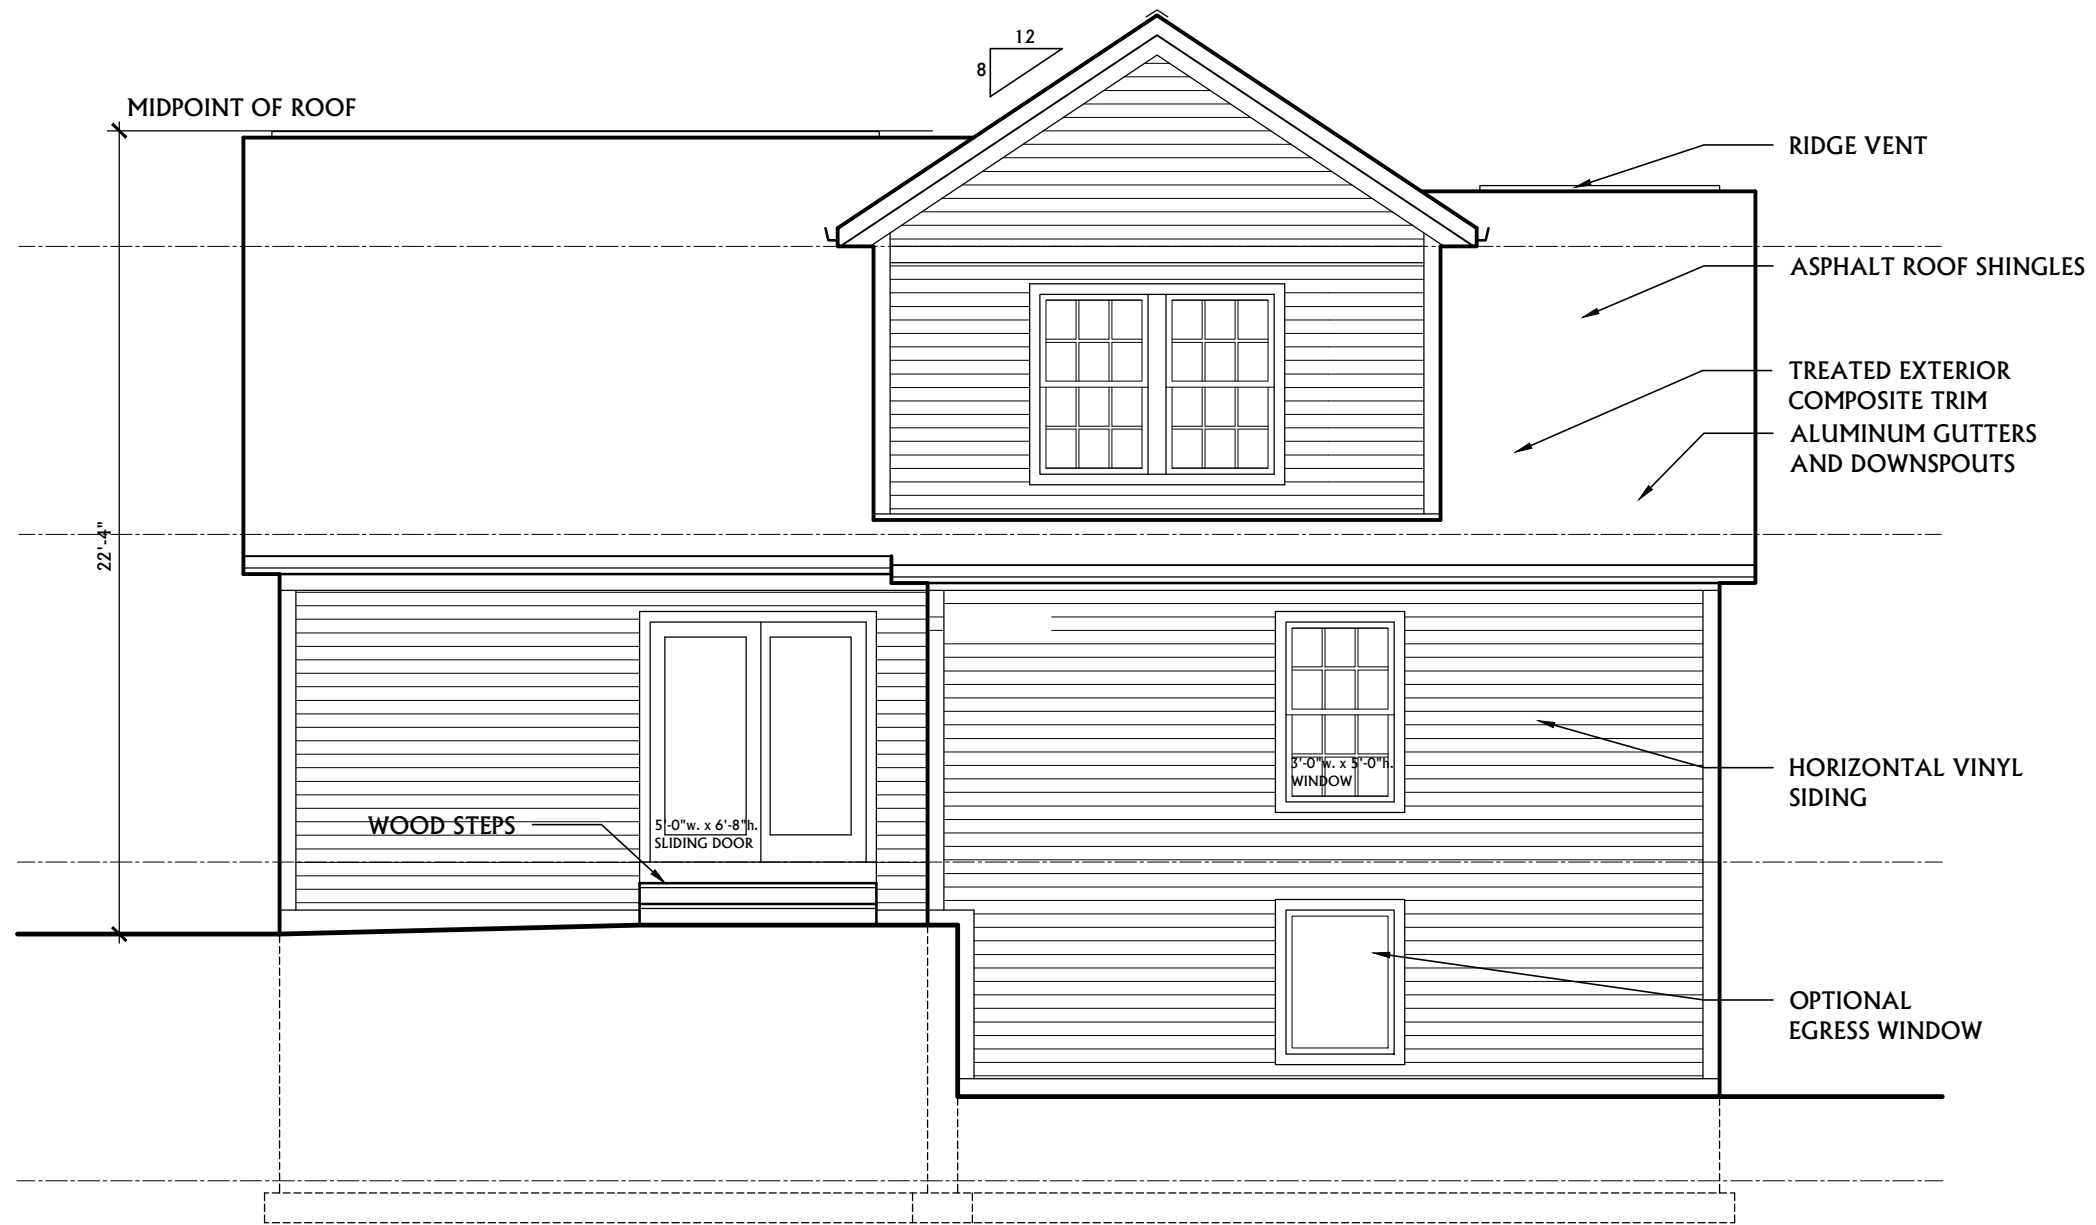

**Rear Elevation**

Scale: 3/16" = 1'-0"



**THE ONTARIO**

**THREE OAKS COMMUNITIES**