

**First Floor Plan - Chelsea: 1834**  
 SCALE: 1/8" = 1'-0" Living Gross: 1,834 S.F.

Marketing 04.13.23


Floor Plans  
 Slab- 3 Bd/ 3 Ba  
 Unit 1834

JBMA Project No.  
 221156

©2023

**A1.1**


PRELIMINARY NOT FOR CONSTRUCTION

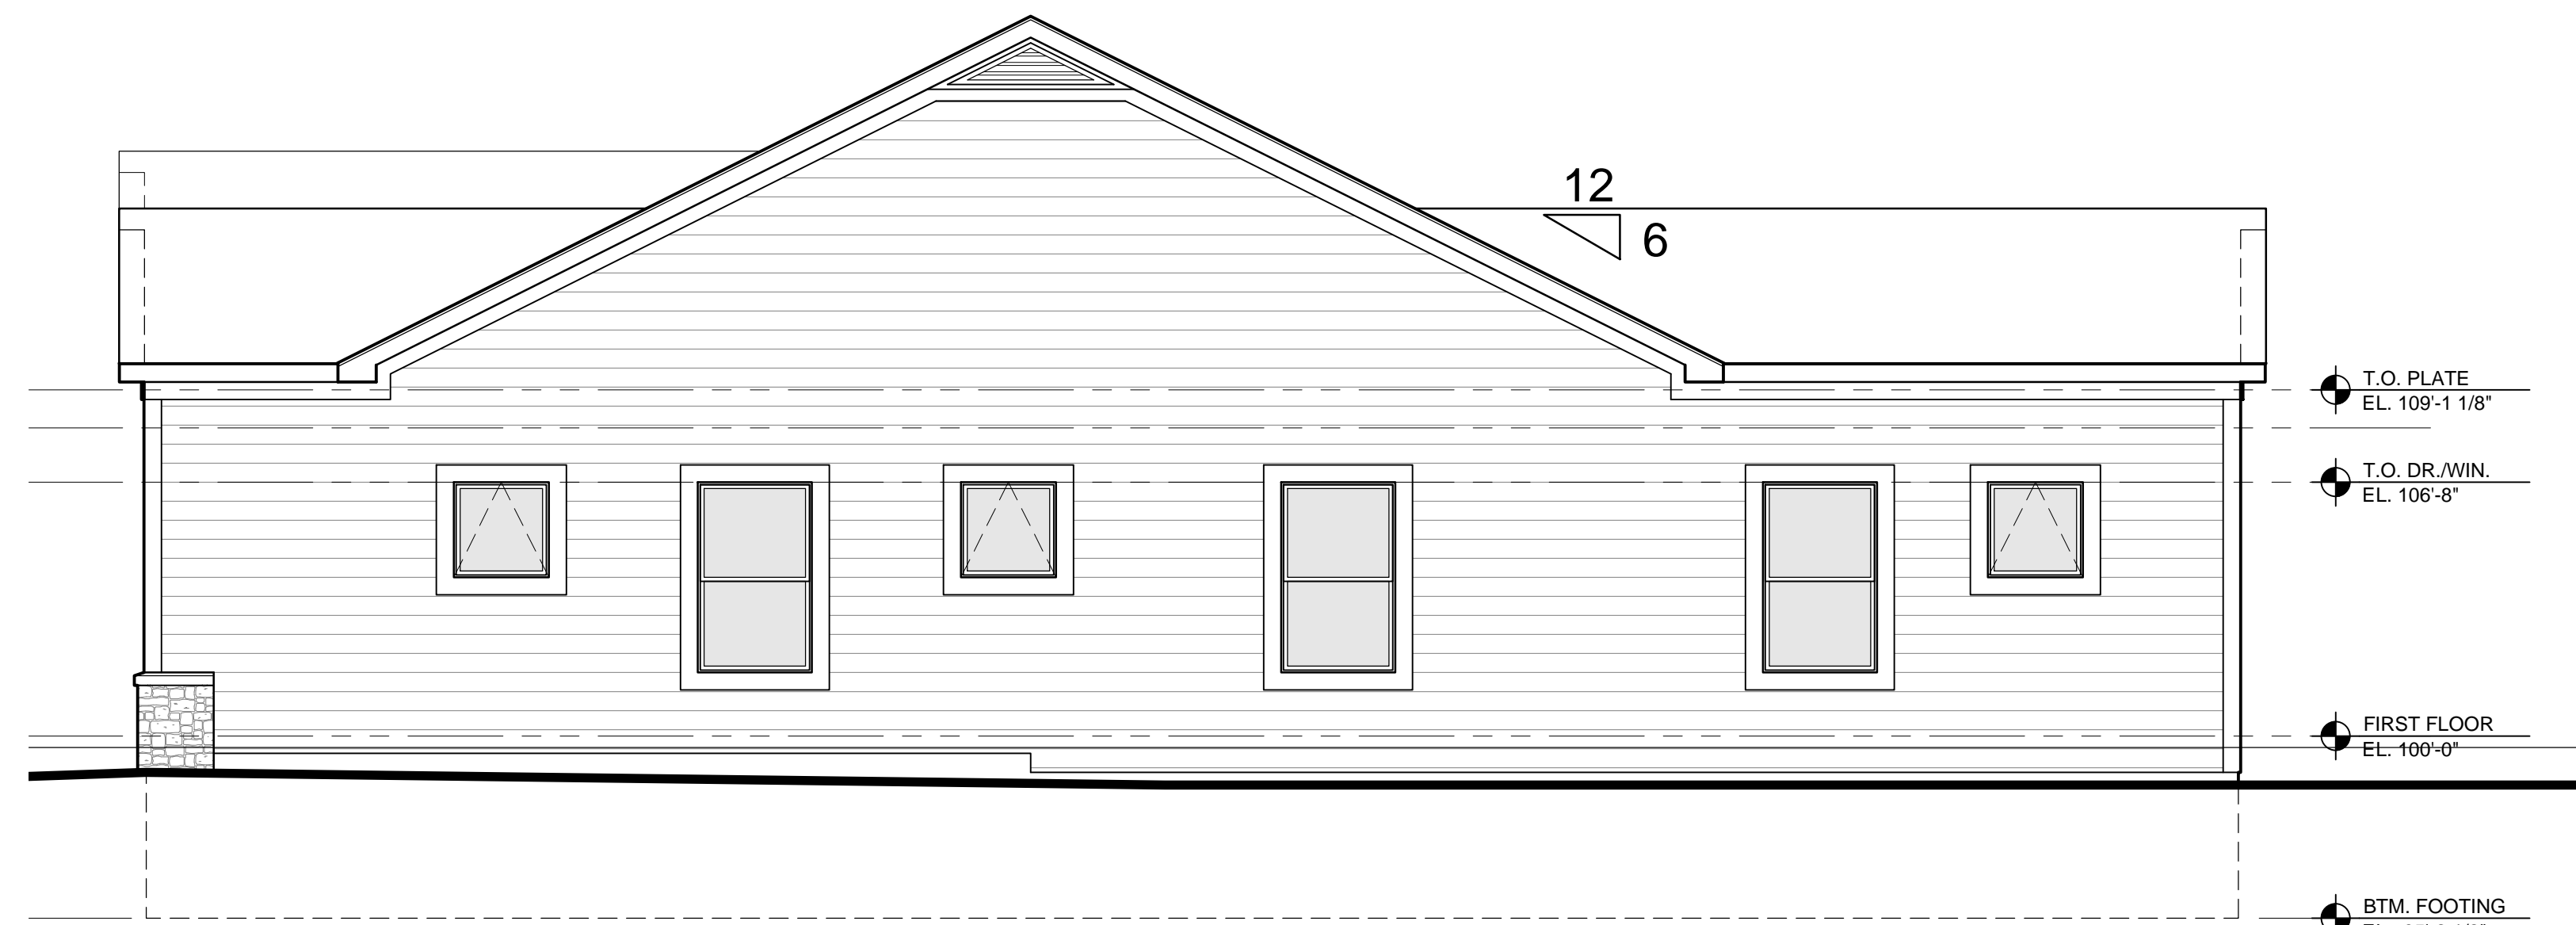


4 LEFT ELEVATION - Chelsea 1834  
 A2.1 SCALE: 1/4" = 1'-0" Chelsea - Slab: 3 Bd/ 3Ba



2 RIGHT ELEVATION - Chelsea 1834  
 A2.1 SCALE: 1/4" = 1'-0" Chelsea - Slab: 3 Bd/ 3Ba

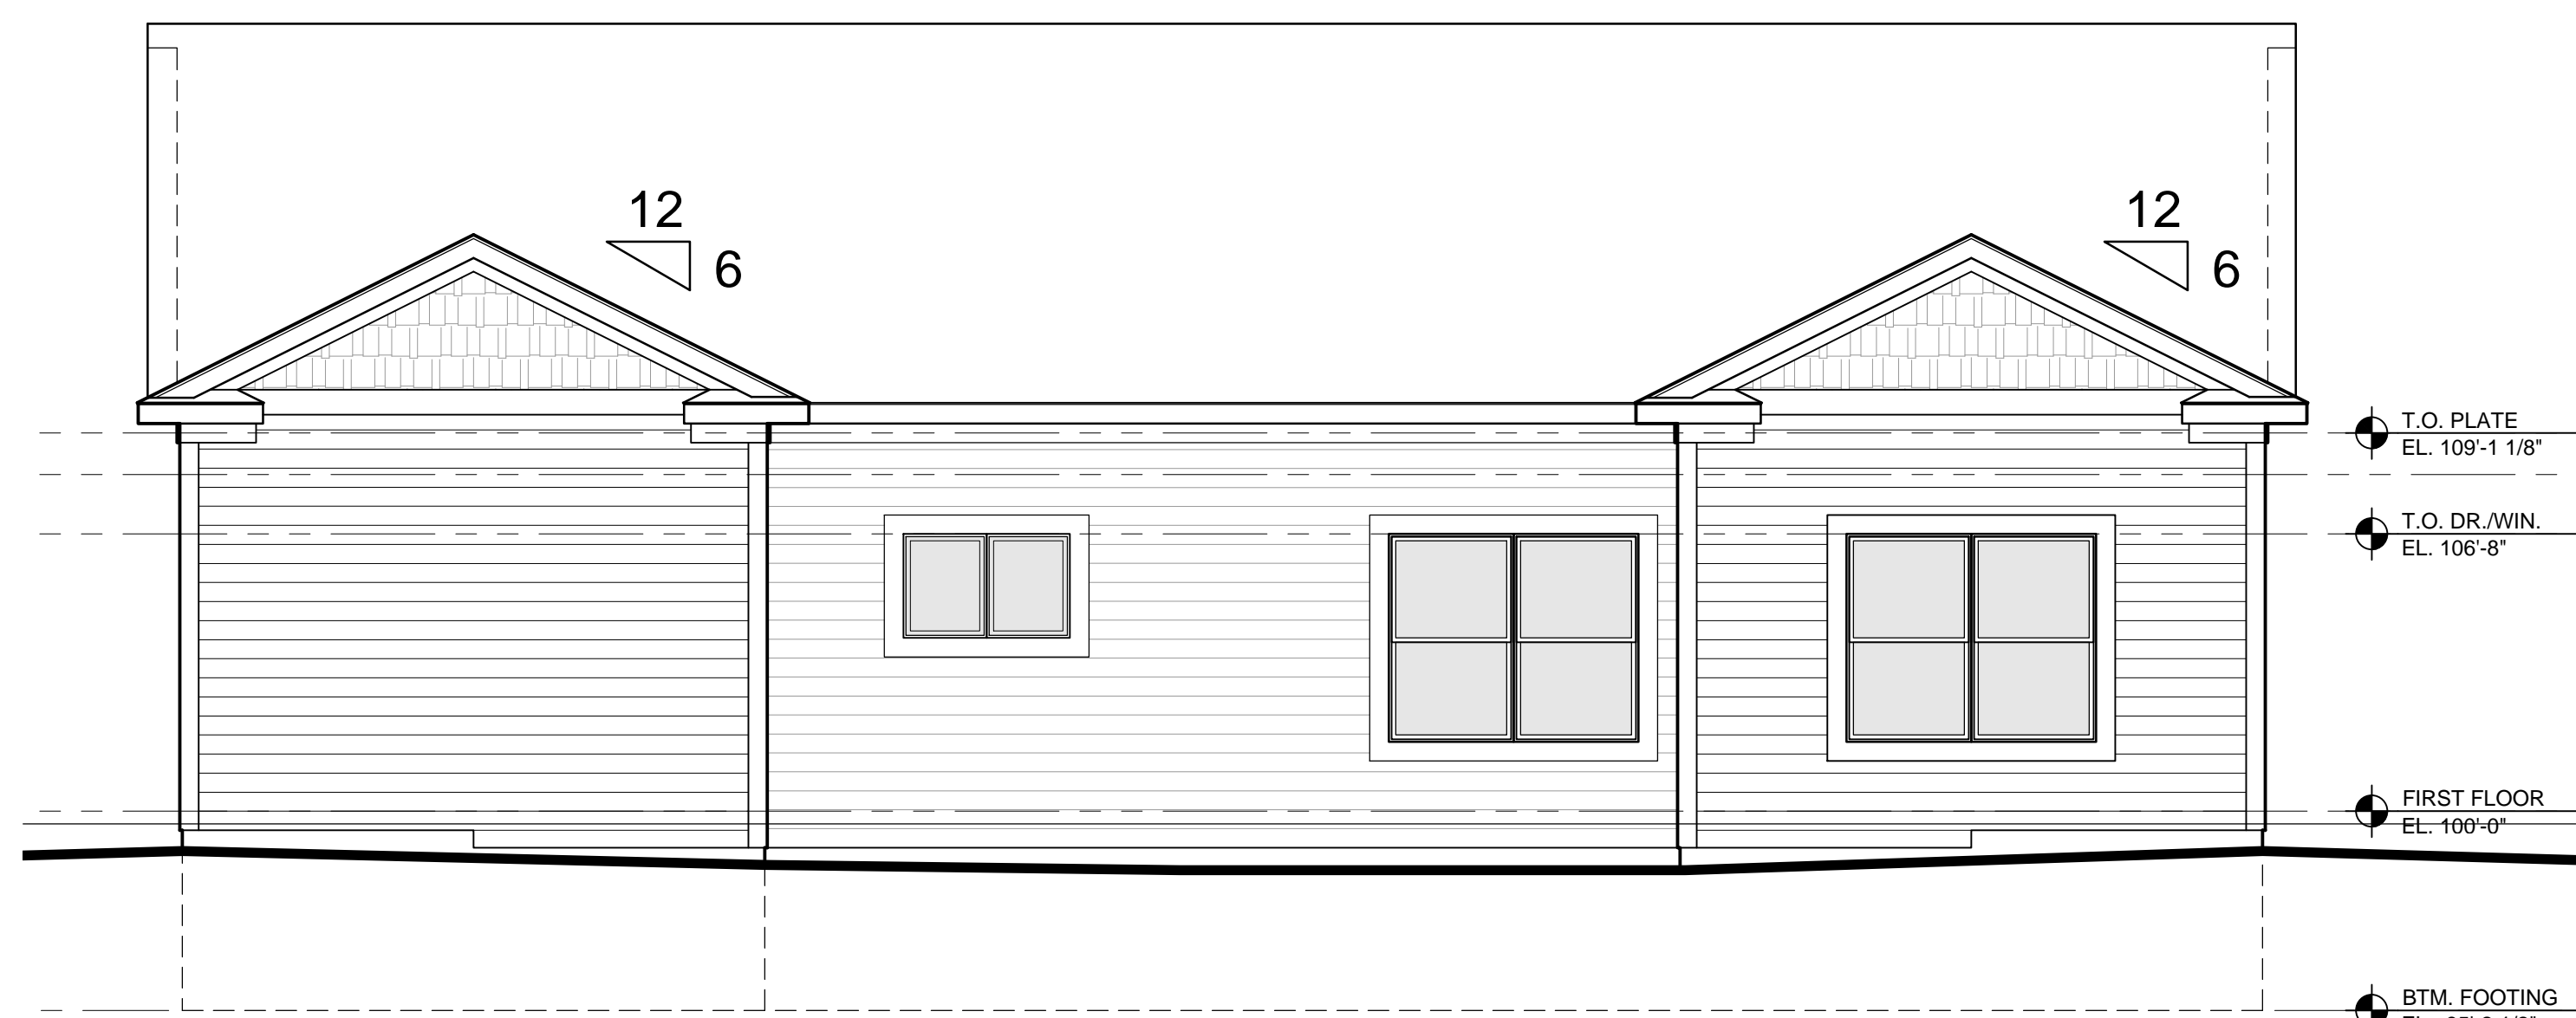

3 REAR ELEVATION - Chelsea 1834  
 A2.1 SCALE: 1/4" = 1'-0" Chelsea - Slab: 3 Bd/ 3Ba

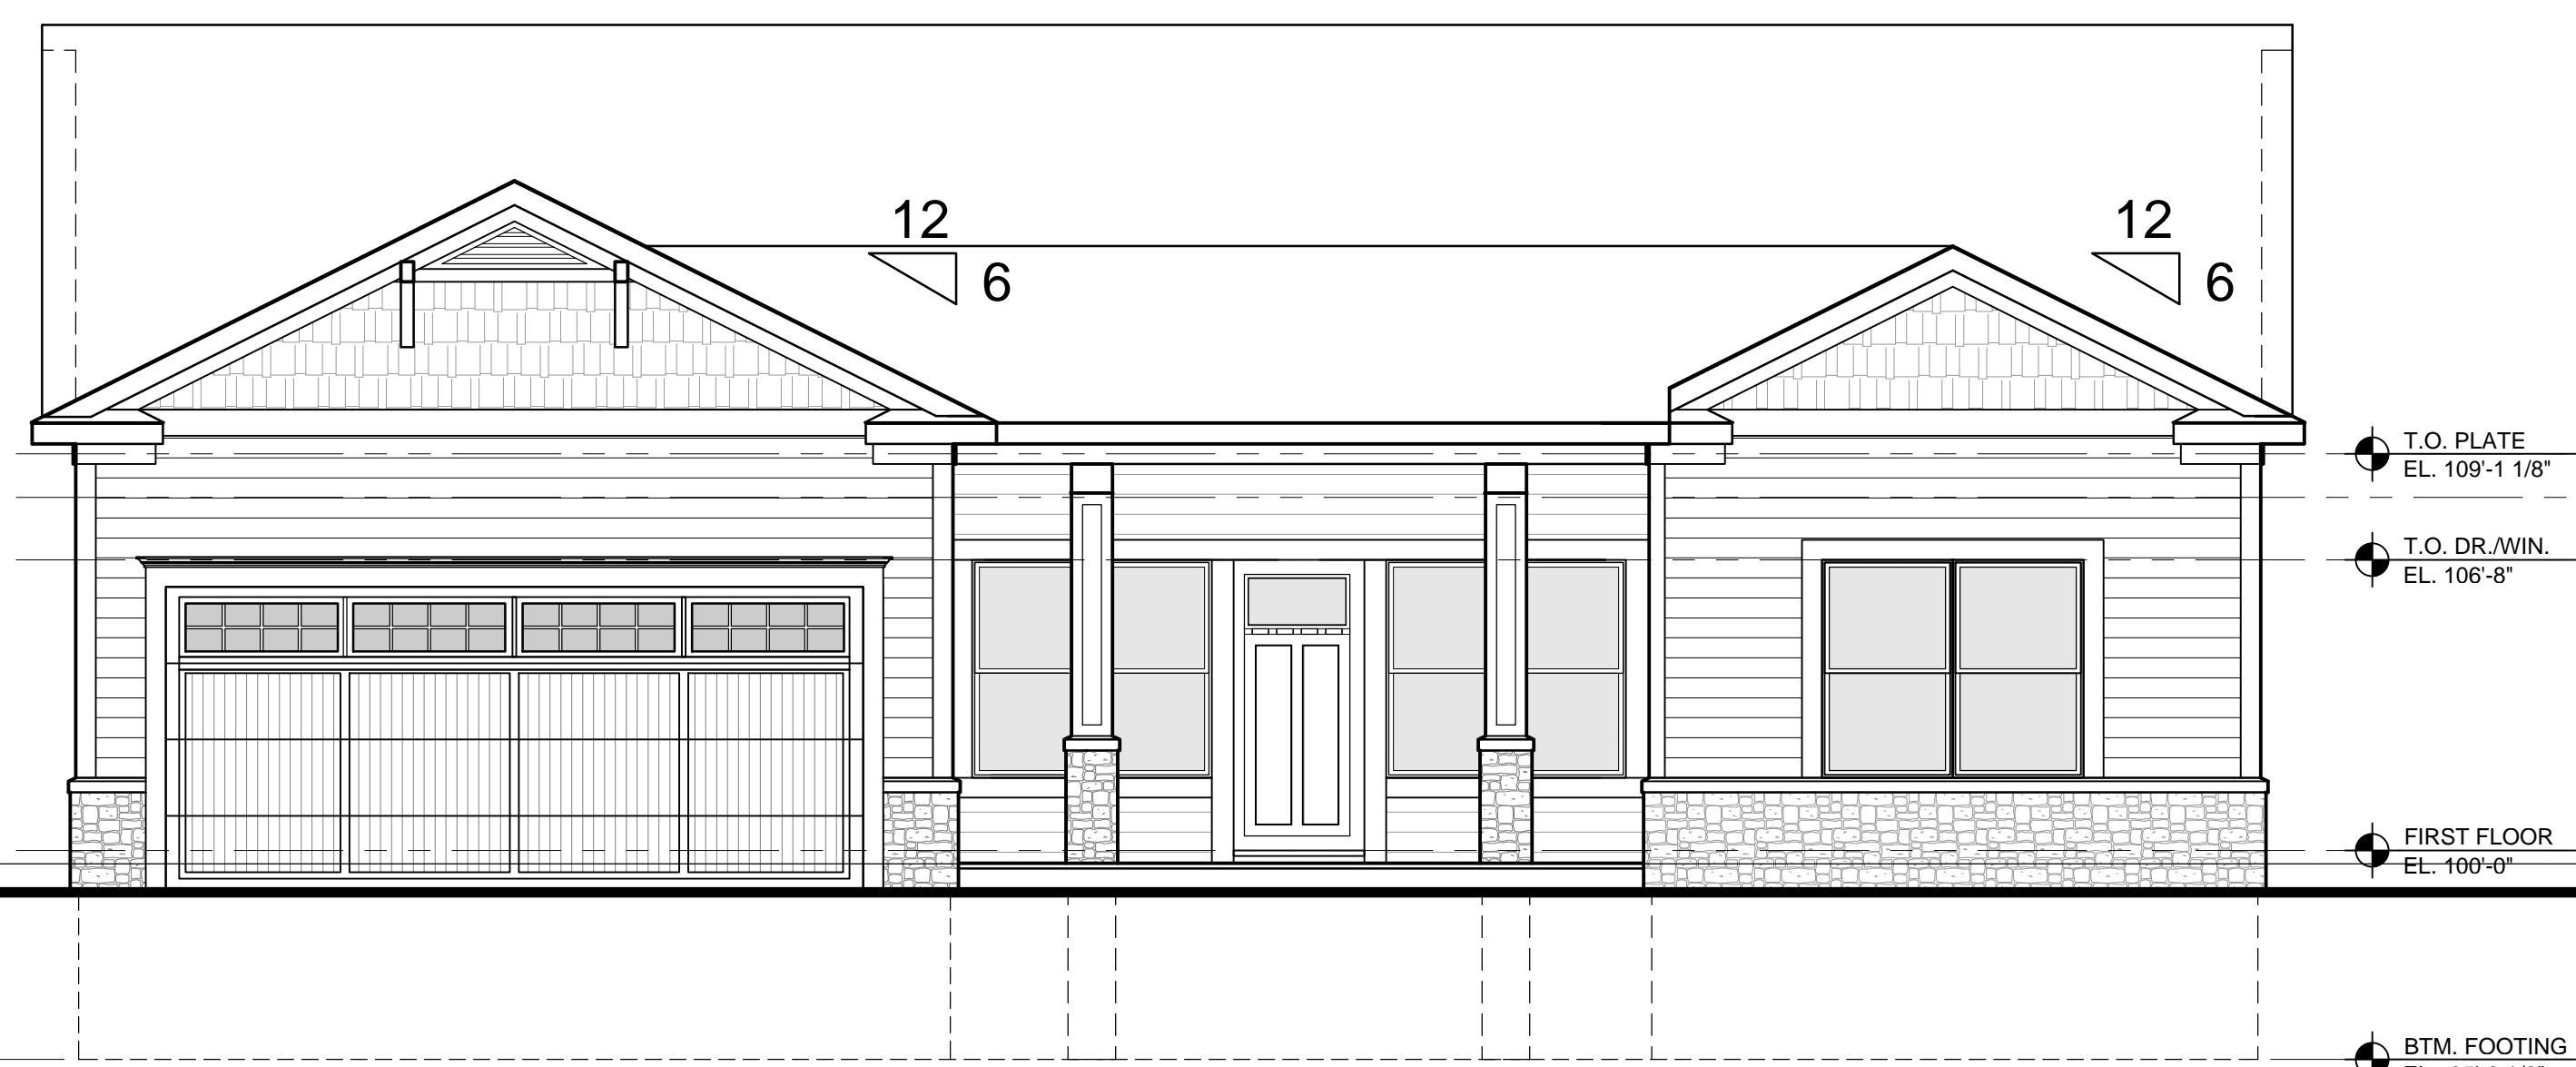

1B FRONT ELEVATION - Chelsea 1834 Base  
 A2.1 SCALE: 1/4" = 1'-0" Chelsea - Slab: 3 Bd/ 3Ba

Marketing	04.13.23

Elevations Base  
 Slab - 3 Bd/3 Ba  
 Unit 1834

JBMA Project No.  
 221156

©2023

A2.1

PRELIMINARY NOT FOR CONSTRUCTION