

COMPOSITE SHAKE SHINGLES
 ASPHALT ROOF SHINGLES
 ALUMINUM GUTTERS AND DOWNSPOUTS

HORIZONTAL VINYL SIDING
 TREATED EXTERIOR COMPOSITE TRIM
 LEDGESTONE VENEER & WAINSCOT

3'-0" w. x 5'-6" h.
 WINDOWS (TYP)

3'-0" w. x 6'-8" h.
 DOOR
 1'-6" w. x 6'-8" h. SIDE LITES

MIDPOINT OF ROOF


16'

Front Elevation


Scale: 3/16" = 1'-0"



**THE CHARLEVOIX
 THREE OAKS COMMUNITIES**

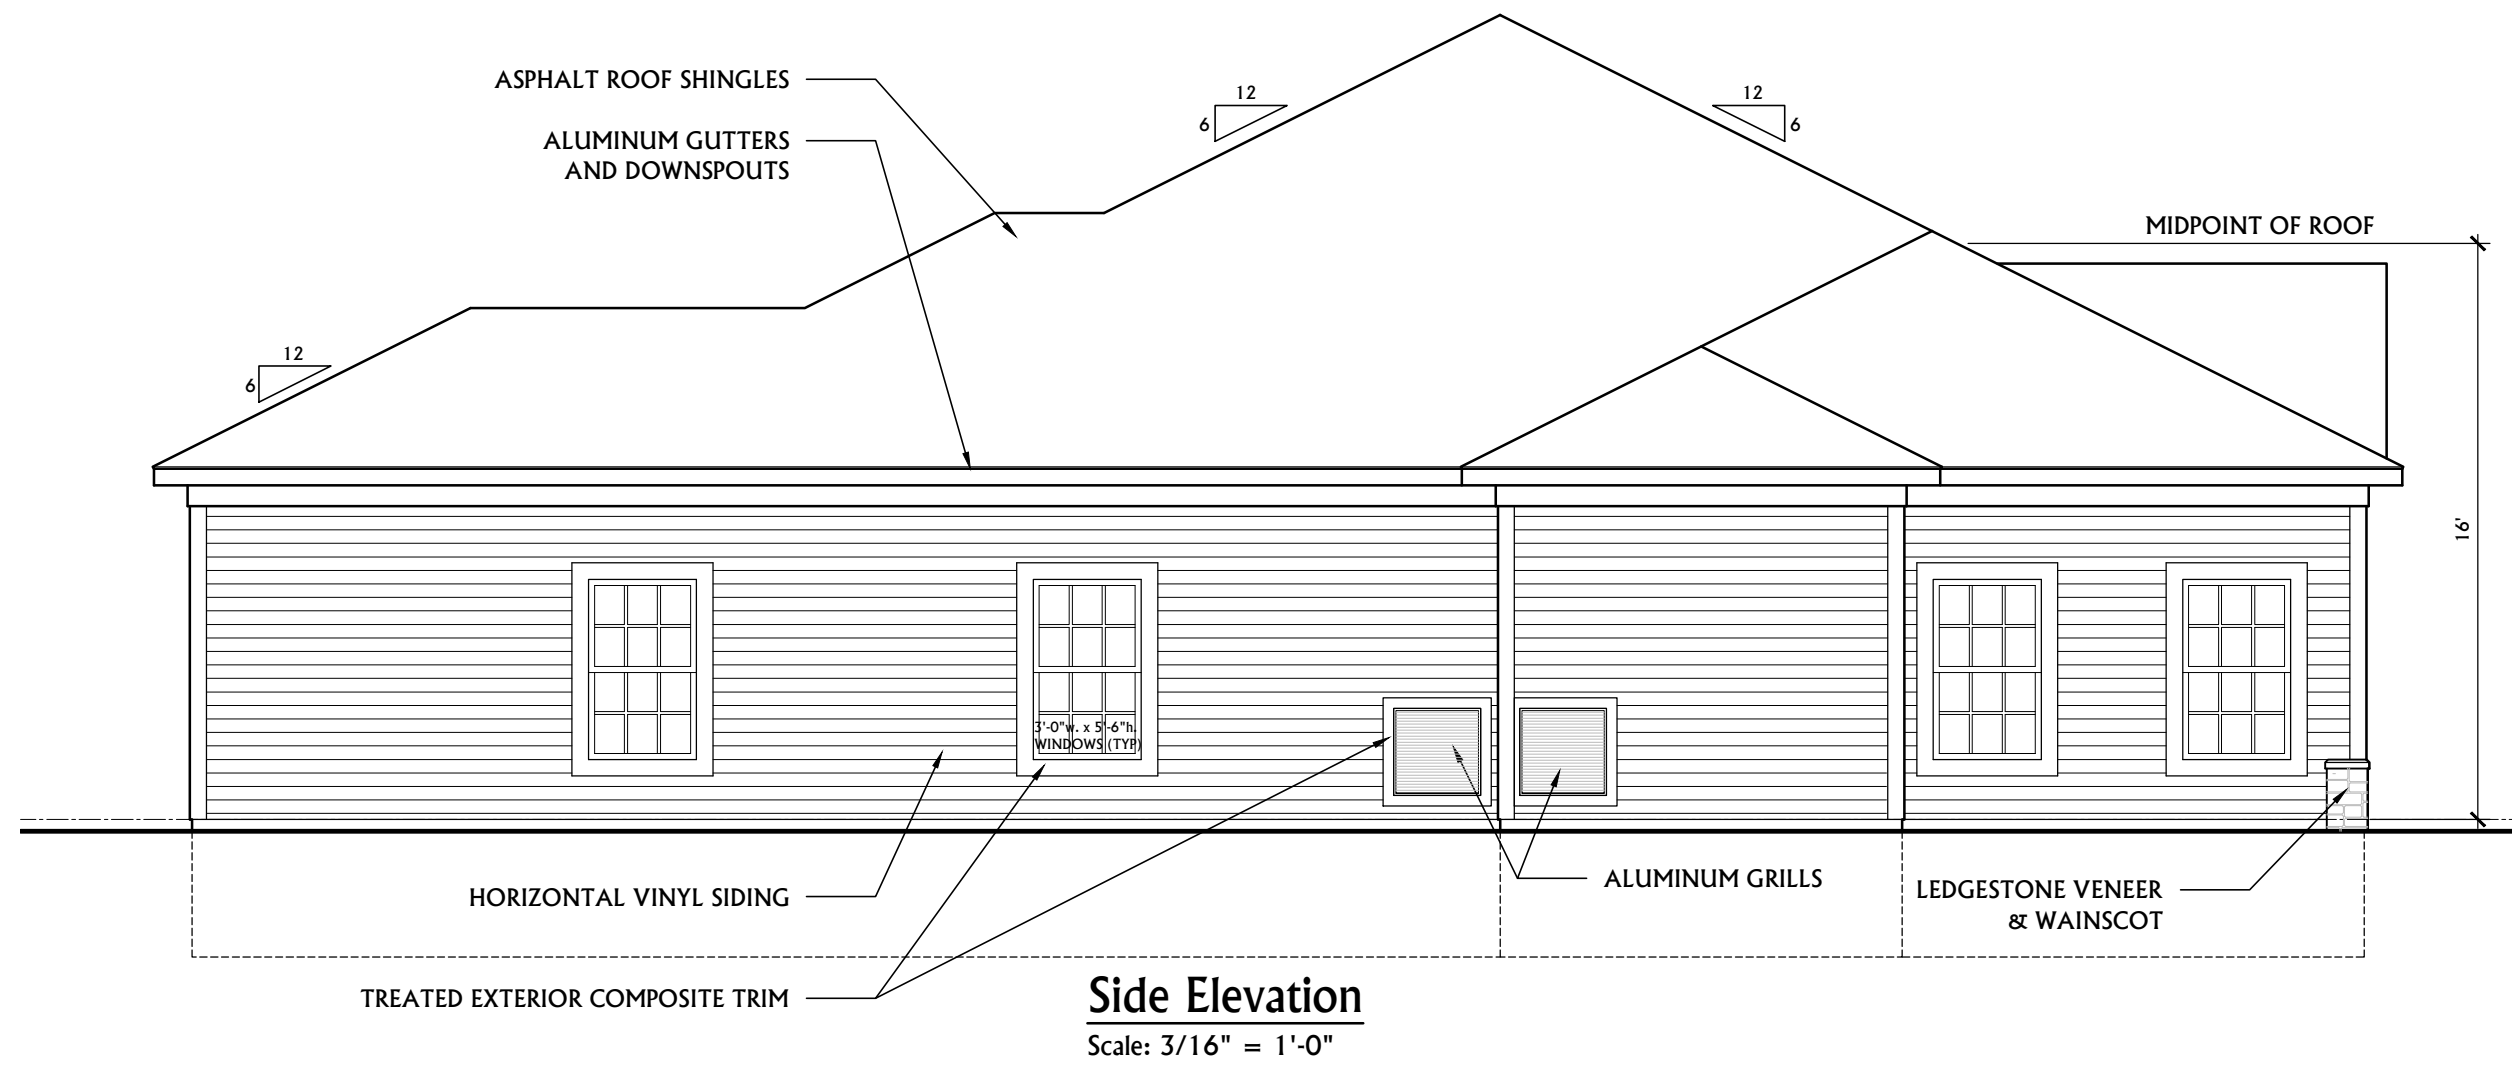

THE CHARLEVOIX
THREE OAKS COMMUNITIES

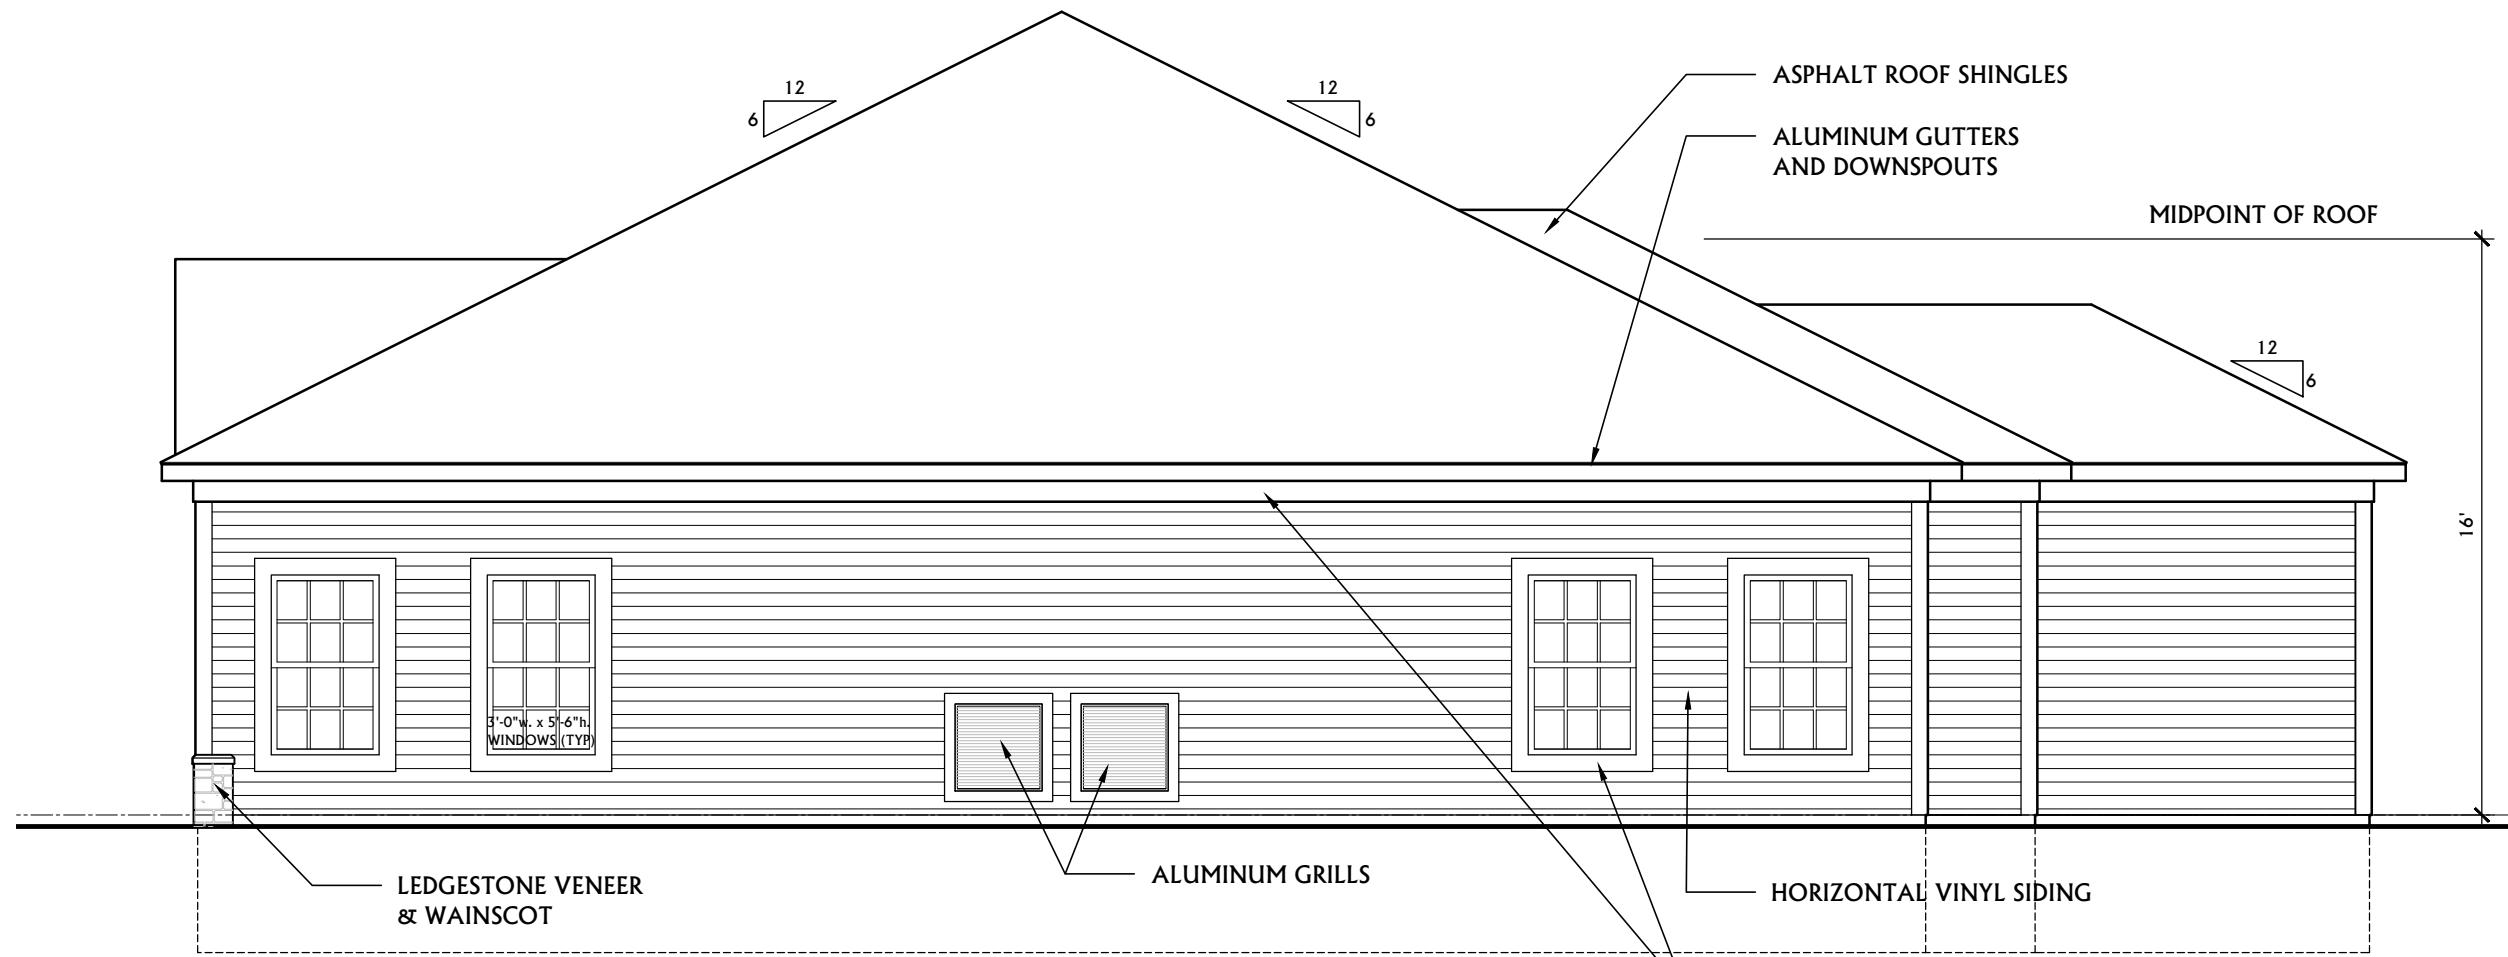


Side Elevation

Scale: 3/16" = 1'-0"



**THE CHARLEVOIX
THREE OAKS COMMUNITIES**

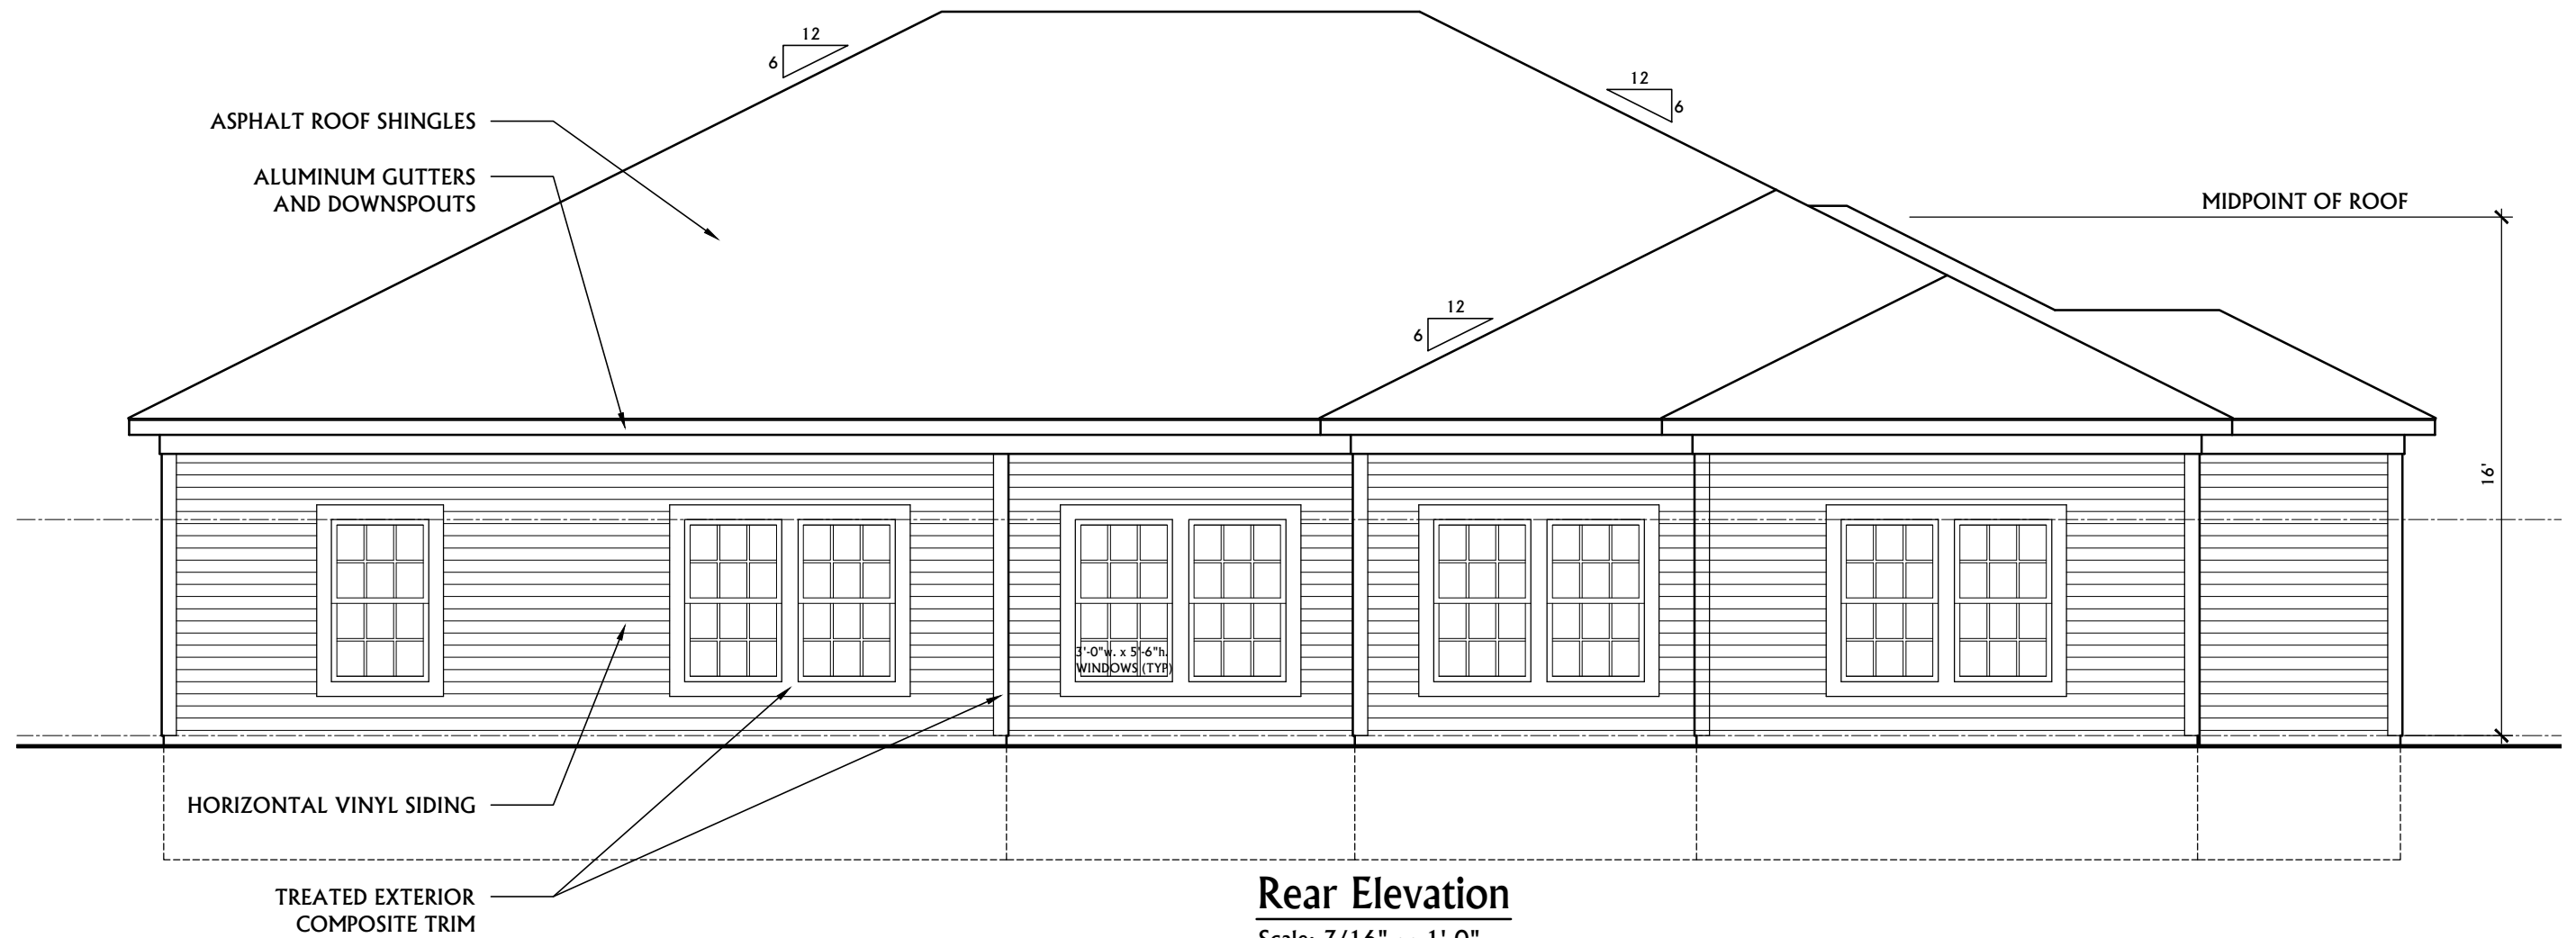

**THE CHARLEVOIX
THREE OAKS COMMUNITIES**