

1
A1.0A SCALE: 1/4" = 1'-0"
Basement Floor Plan - St. Clair - Walkout


Marketing	03.14.23

Basement
Floor Plan
Walkout Fndn

JBMA Project No.
221157
©2022

PRELIMINARY NOT FOR CONSTRUCTION

A1.0b

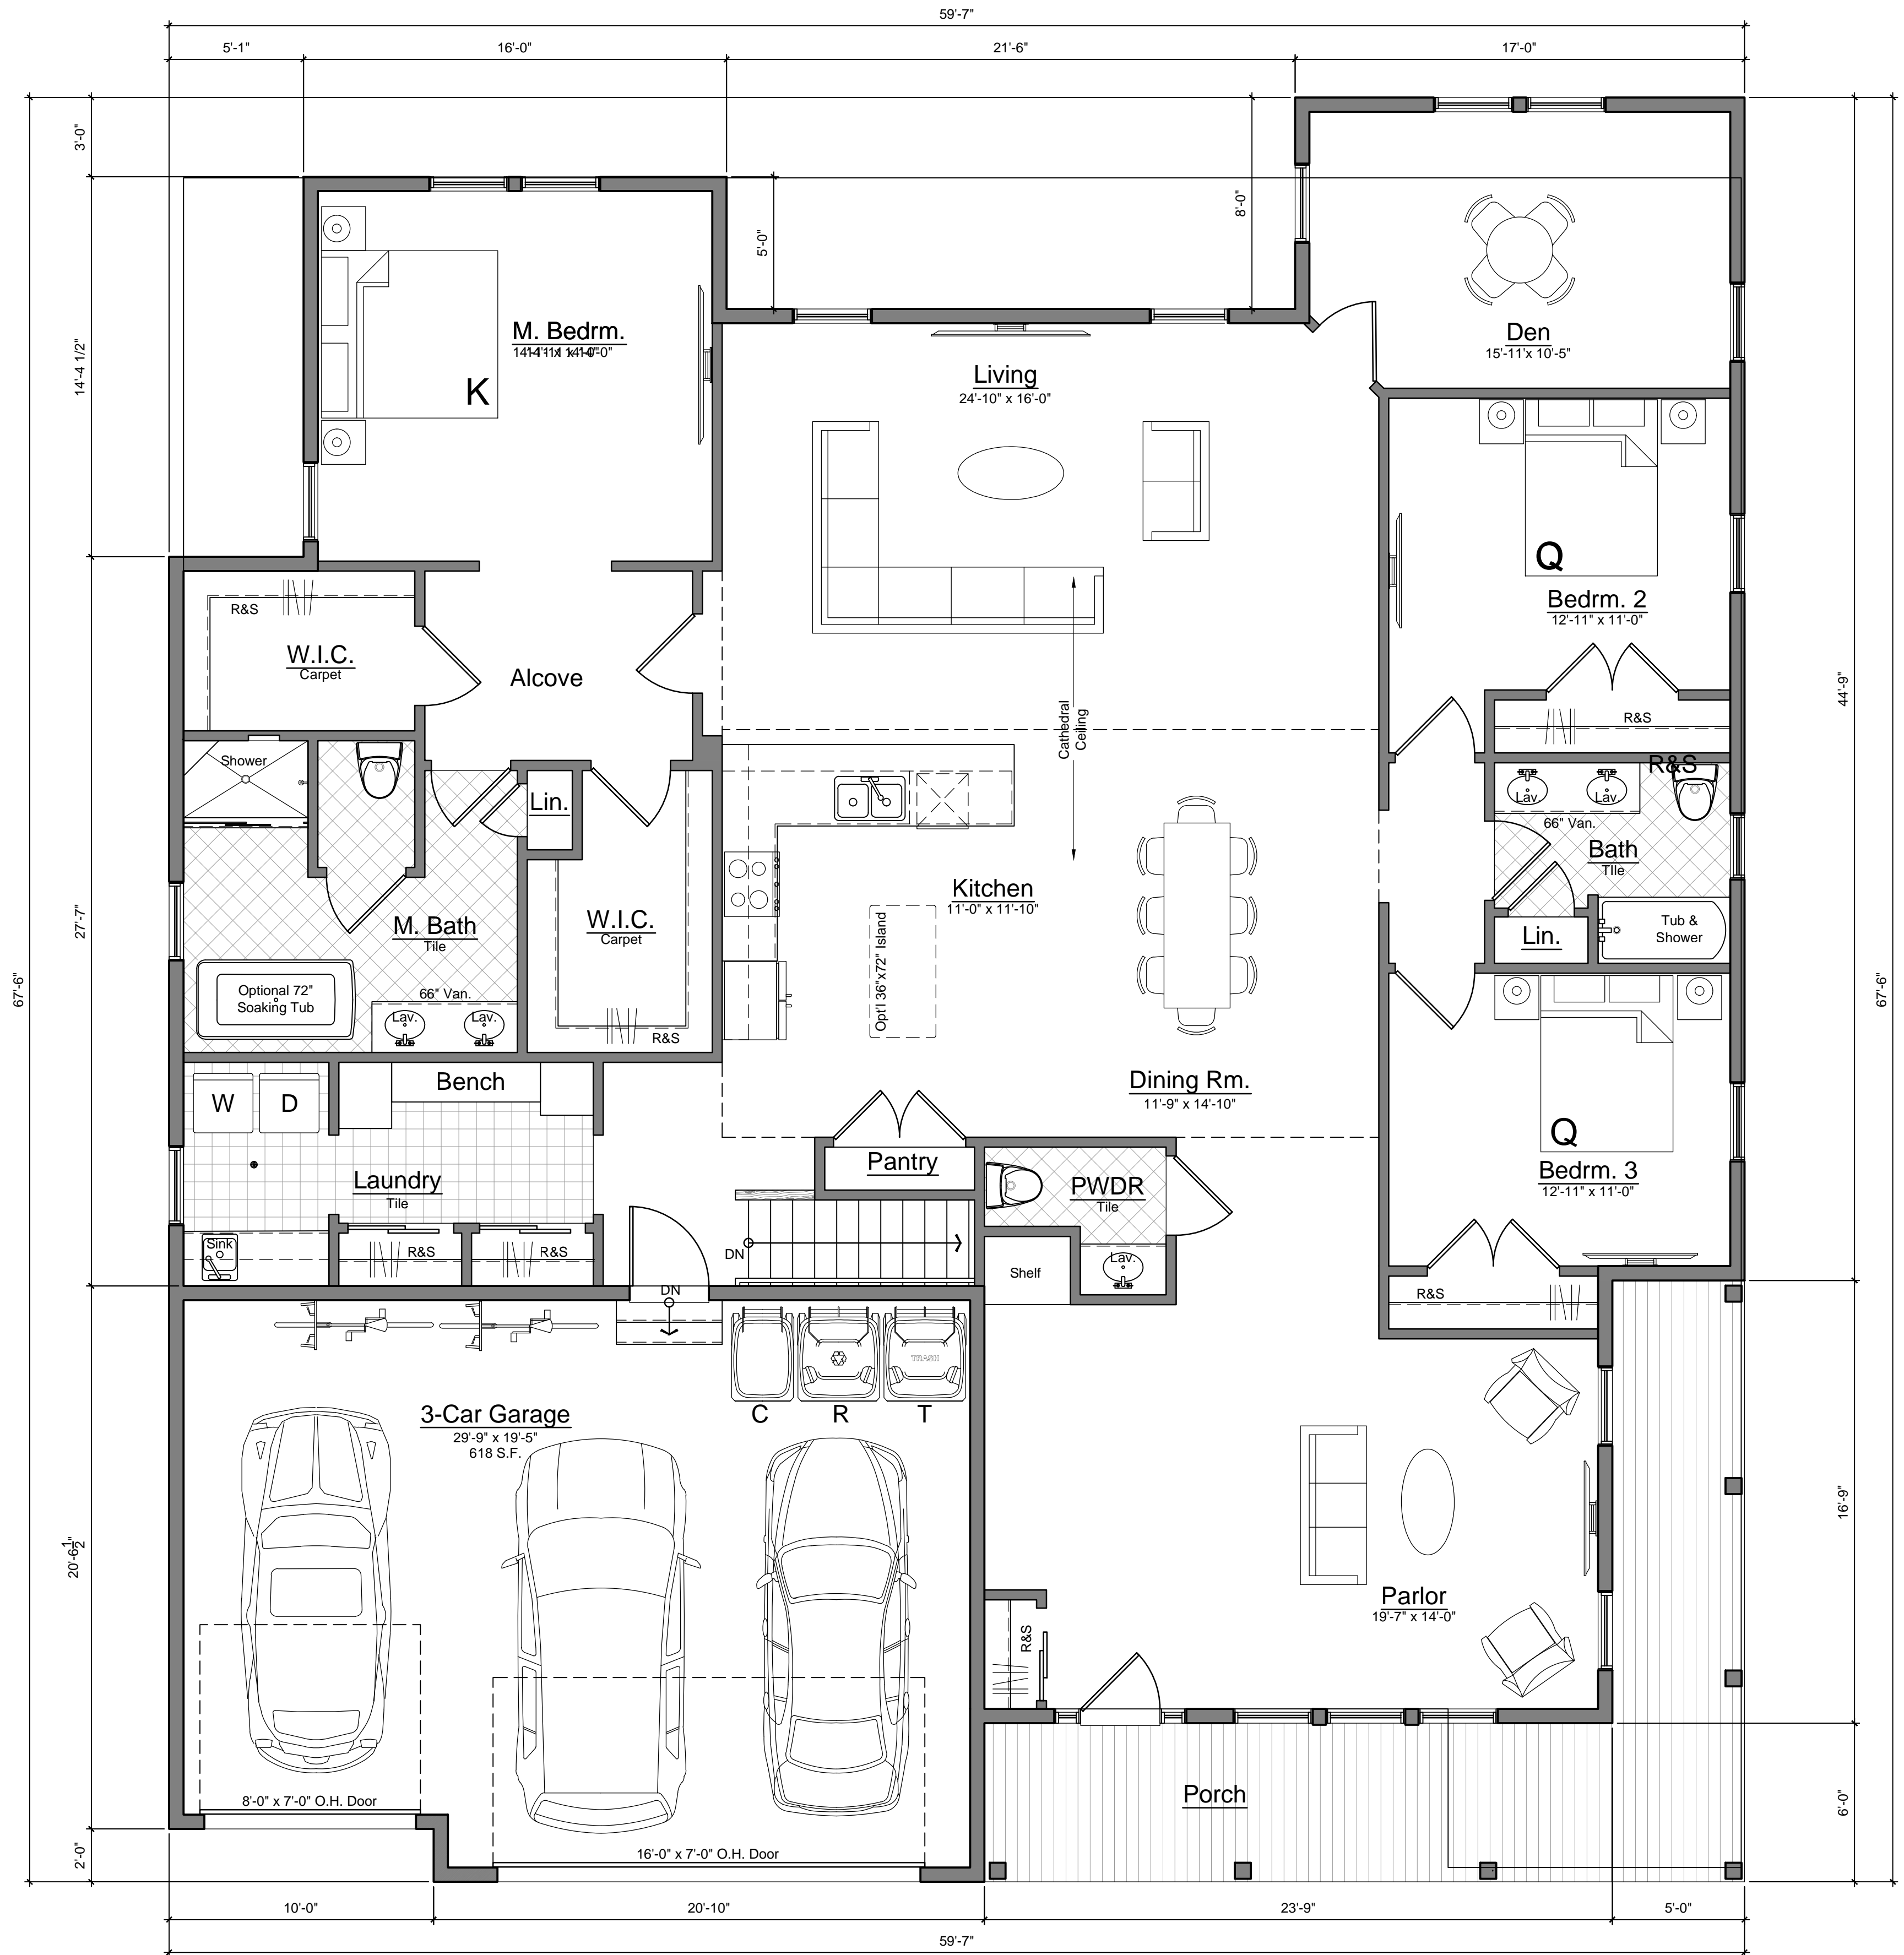

1 First Floor Plan - St. Clair 1 Story
 A1.1A SCALE: 1/4" = 1'-0" Living Gross: 2,785 S.F.

Marketing	03.14.23

First Floor Plan
 One Story


JBMA Project No.
 221157
 ©2022

Marketing	03.14.23


First Floor Plan
 Structural
 Options

JBMA Project No.
221157
 ©2022


A1.1c

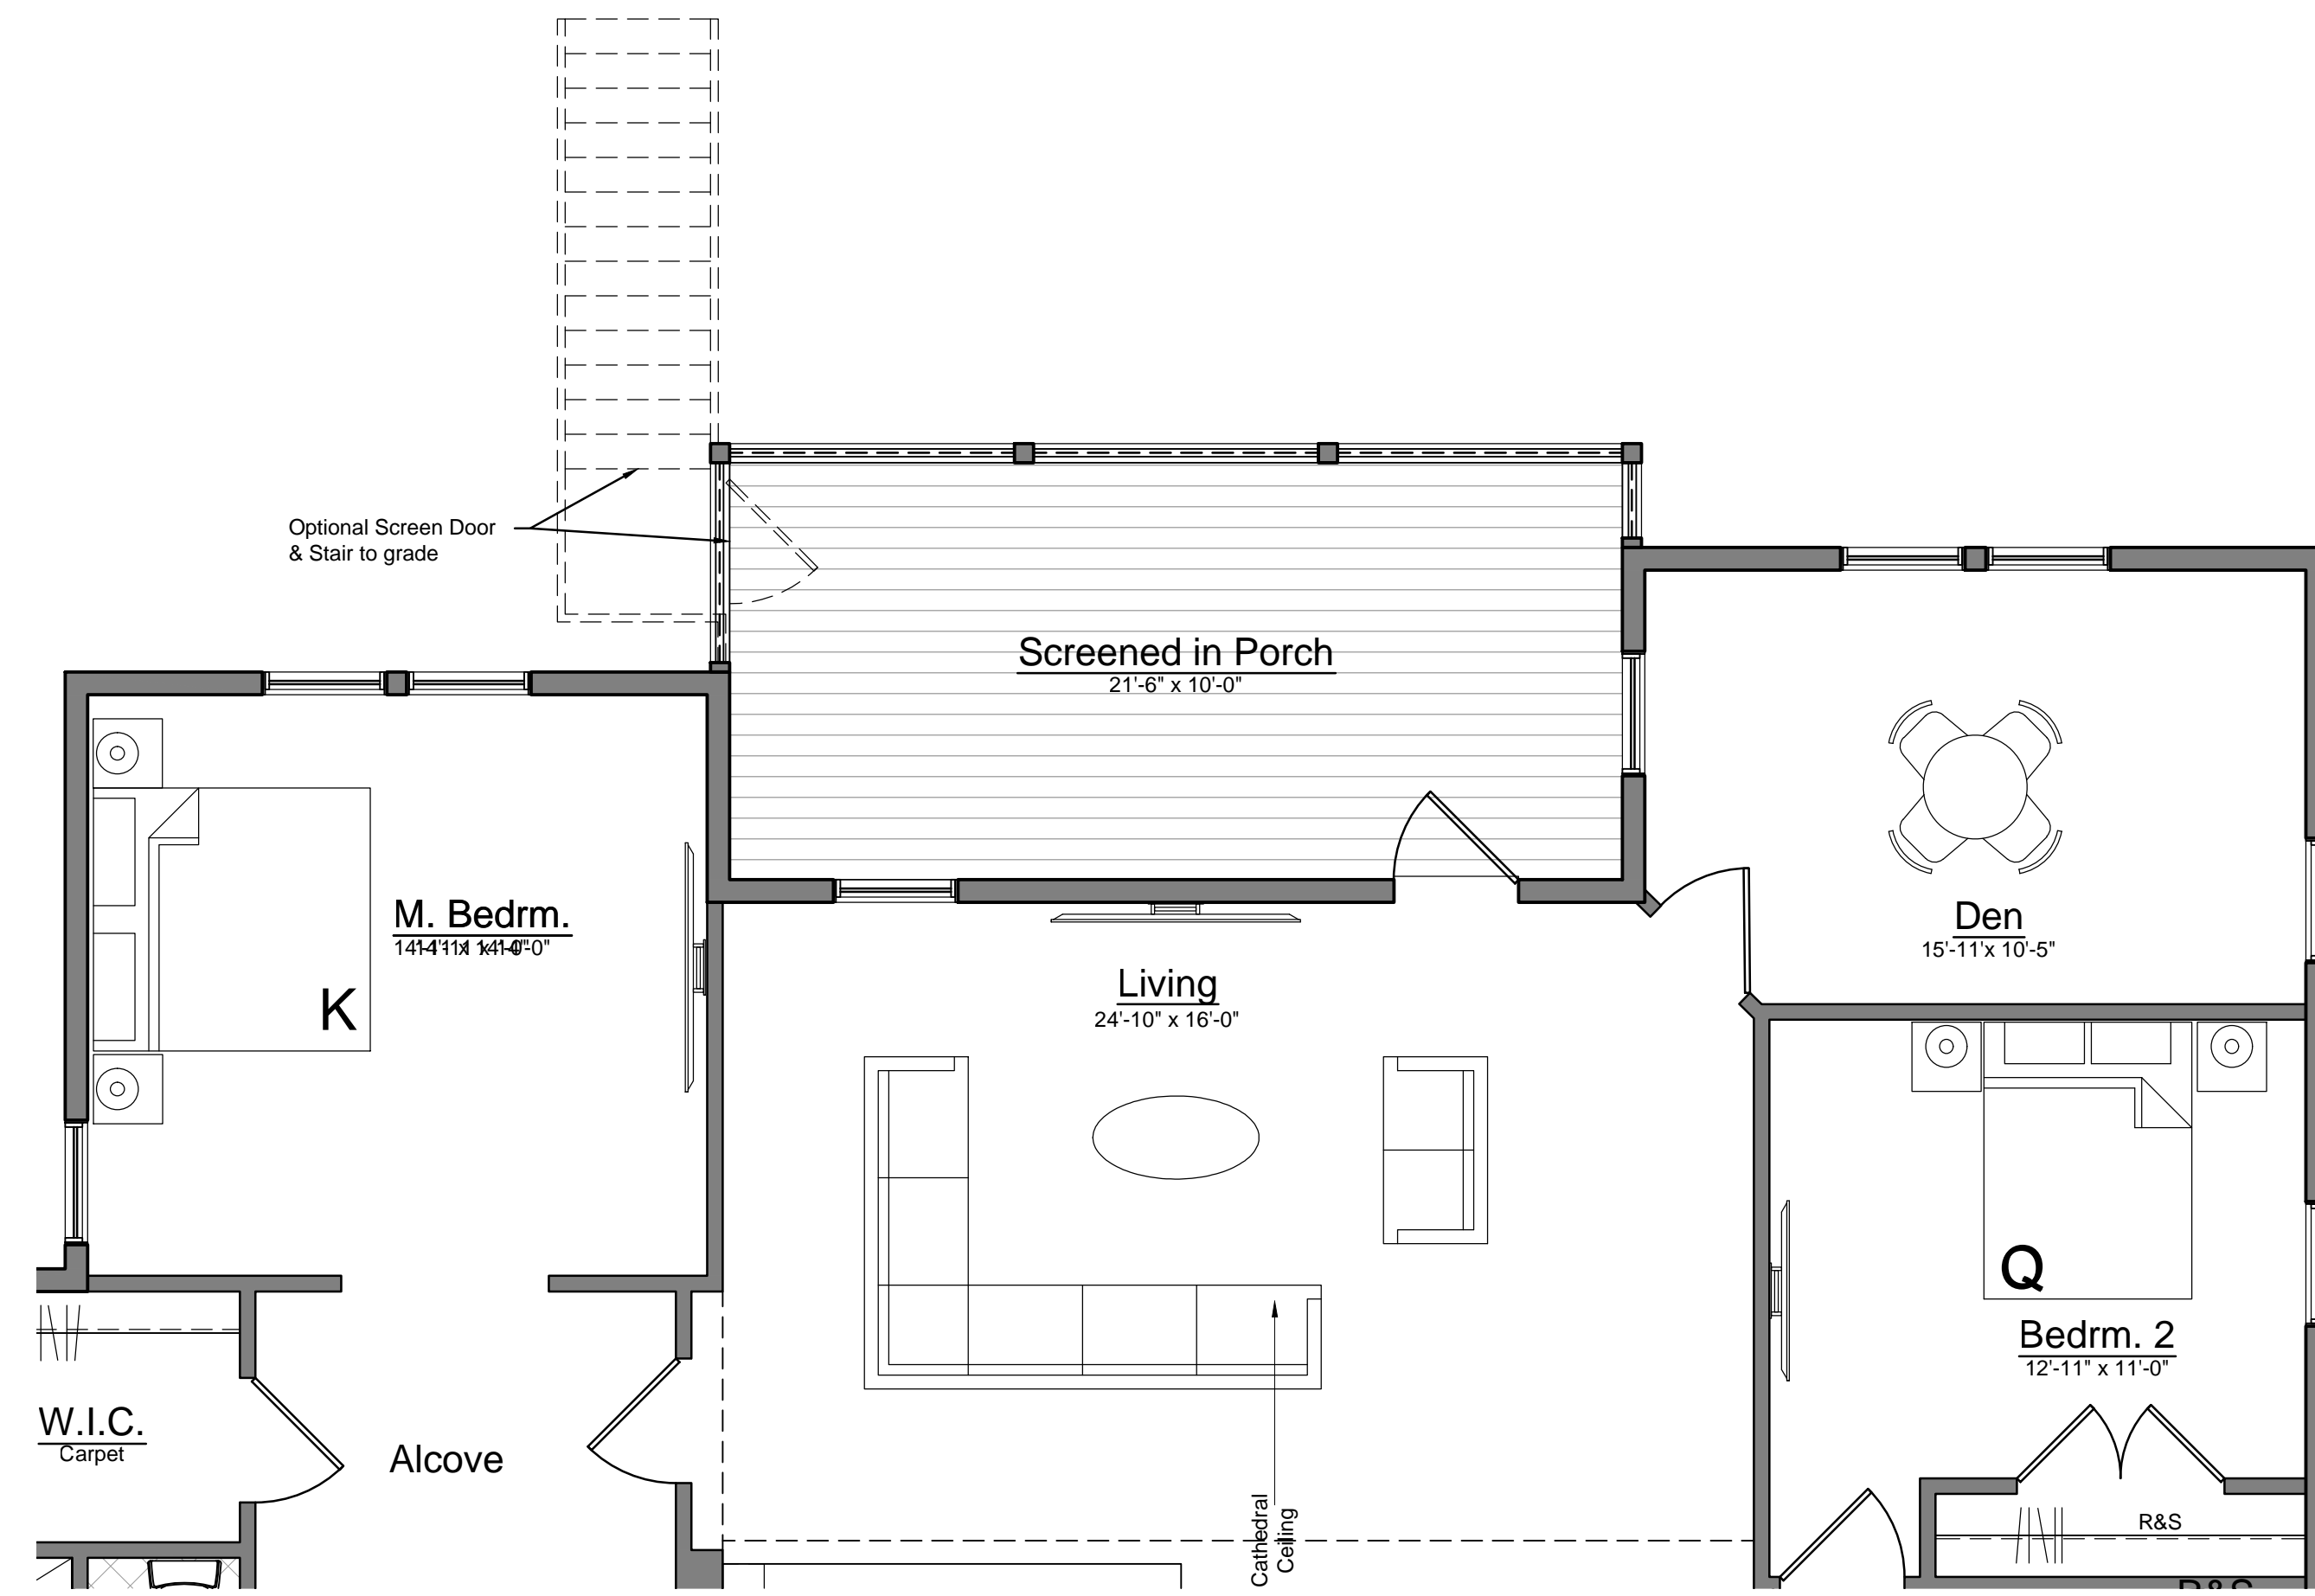

3 First Floor Plan - St. Clair Screened-in Porch
 A1.1c / SCALE: 1/4" = 1'-0" Living Gross: 2,785 S.F.

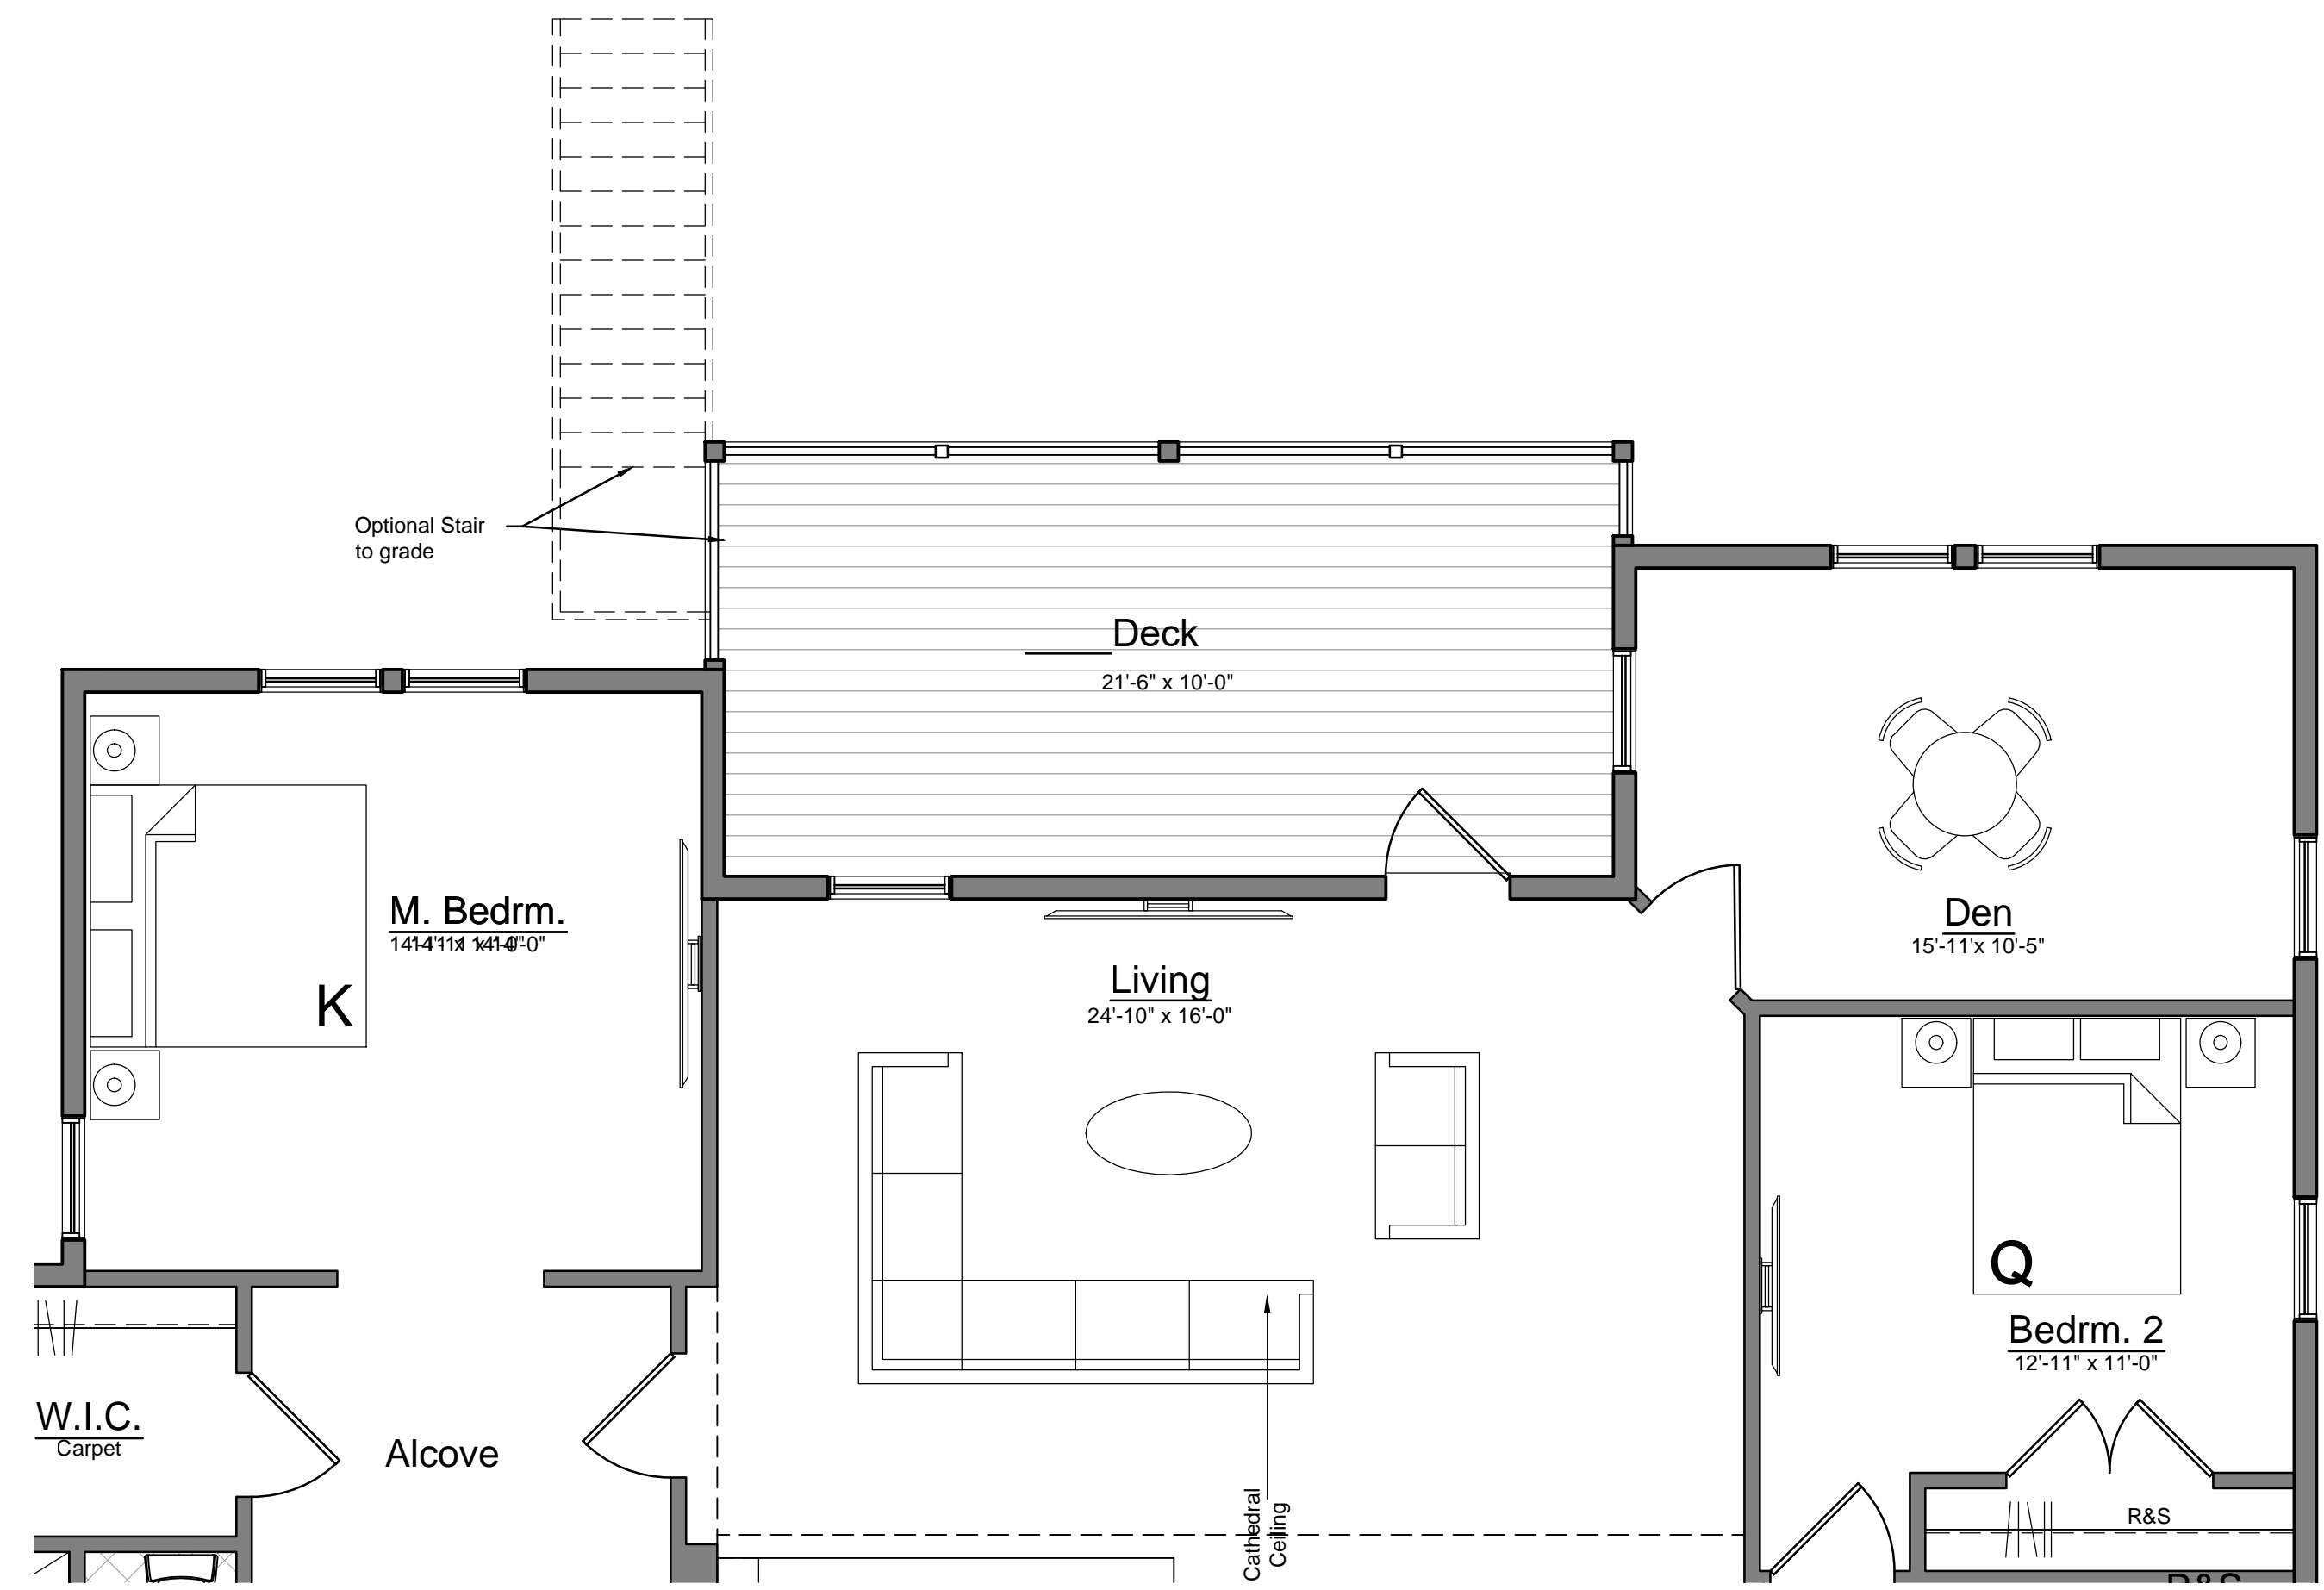


2 First Floor Plan - St. Clair Deck
 A1.1c / SCALE: 1/4" = 1'-0" Living Gross: 2,785 S.F.

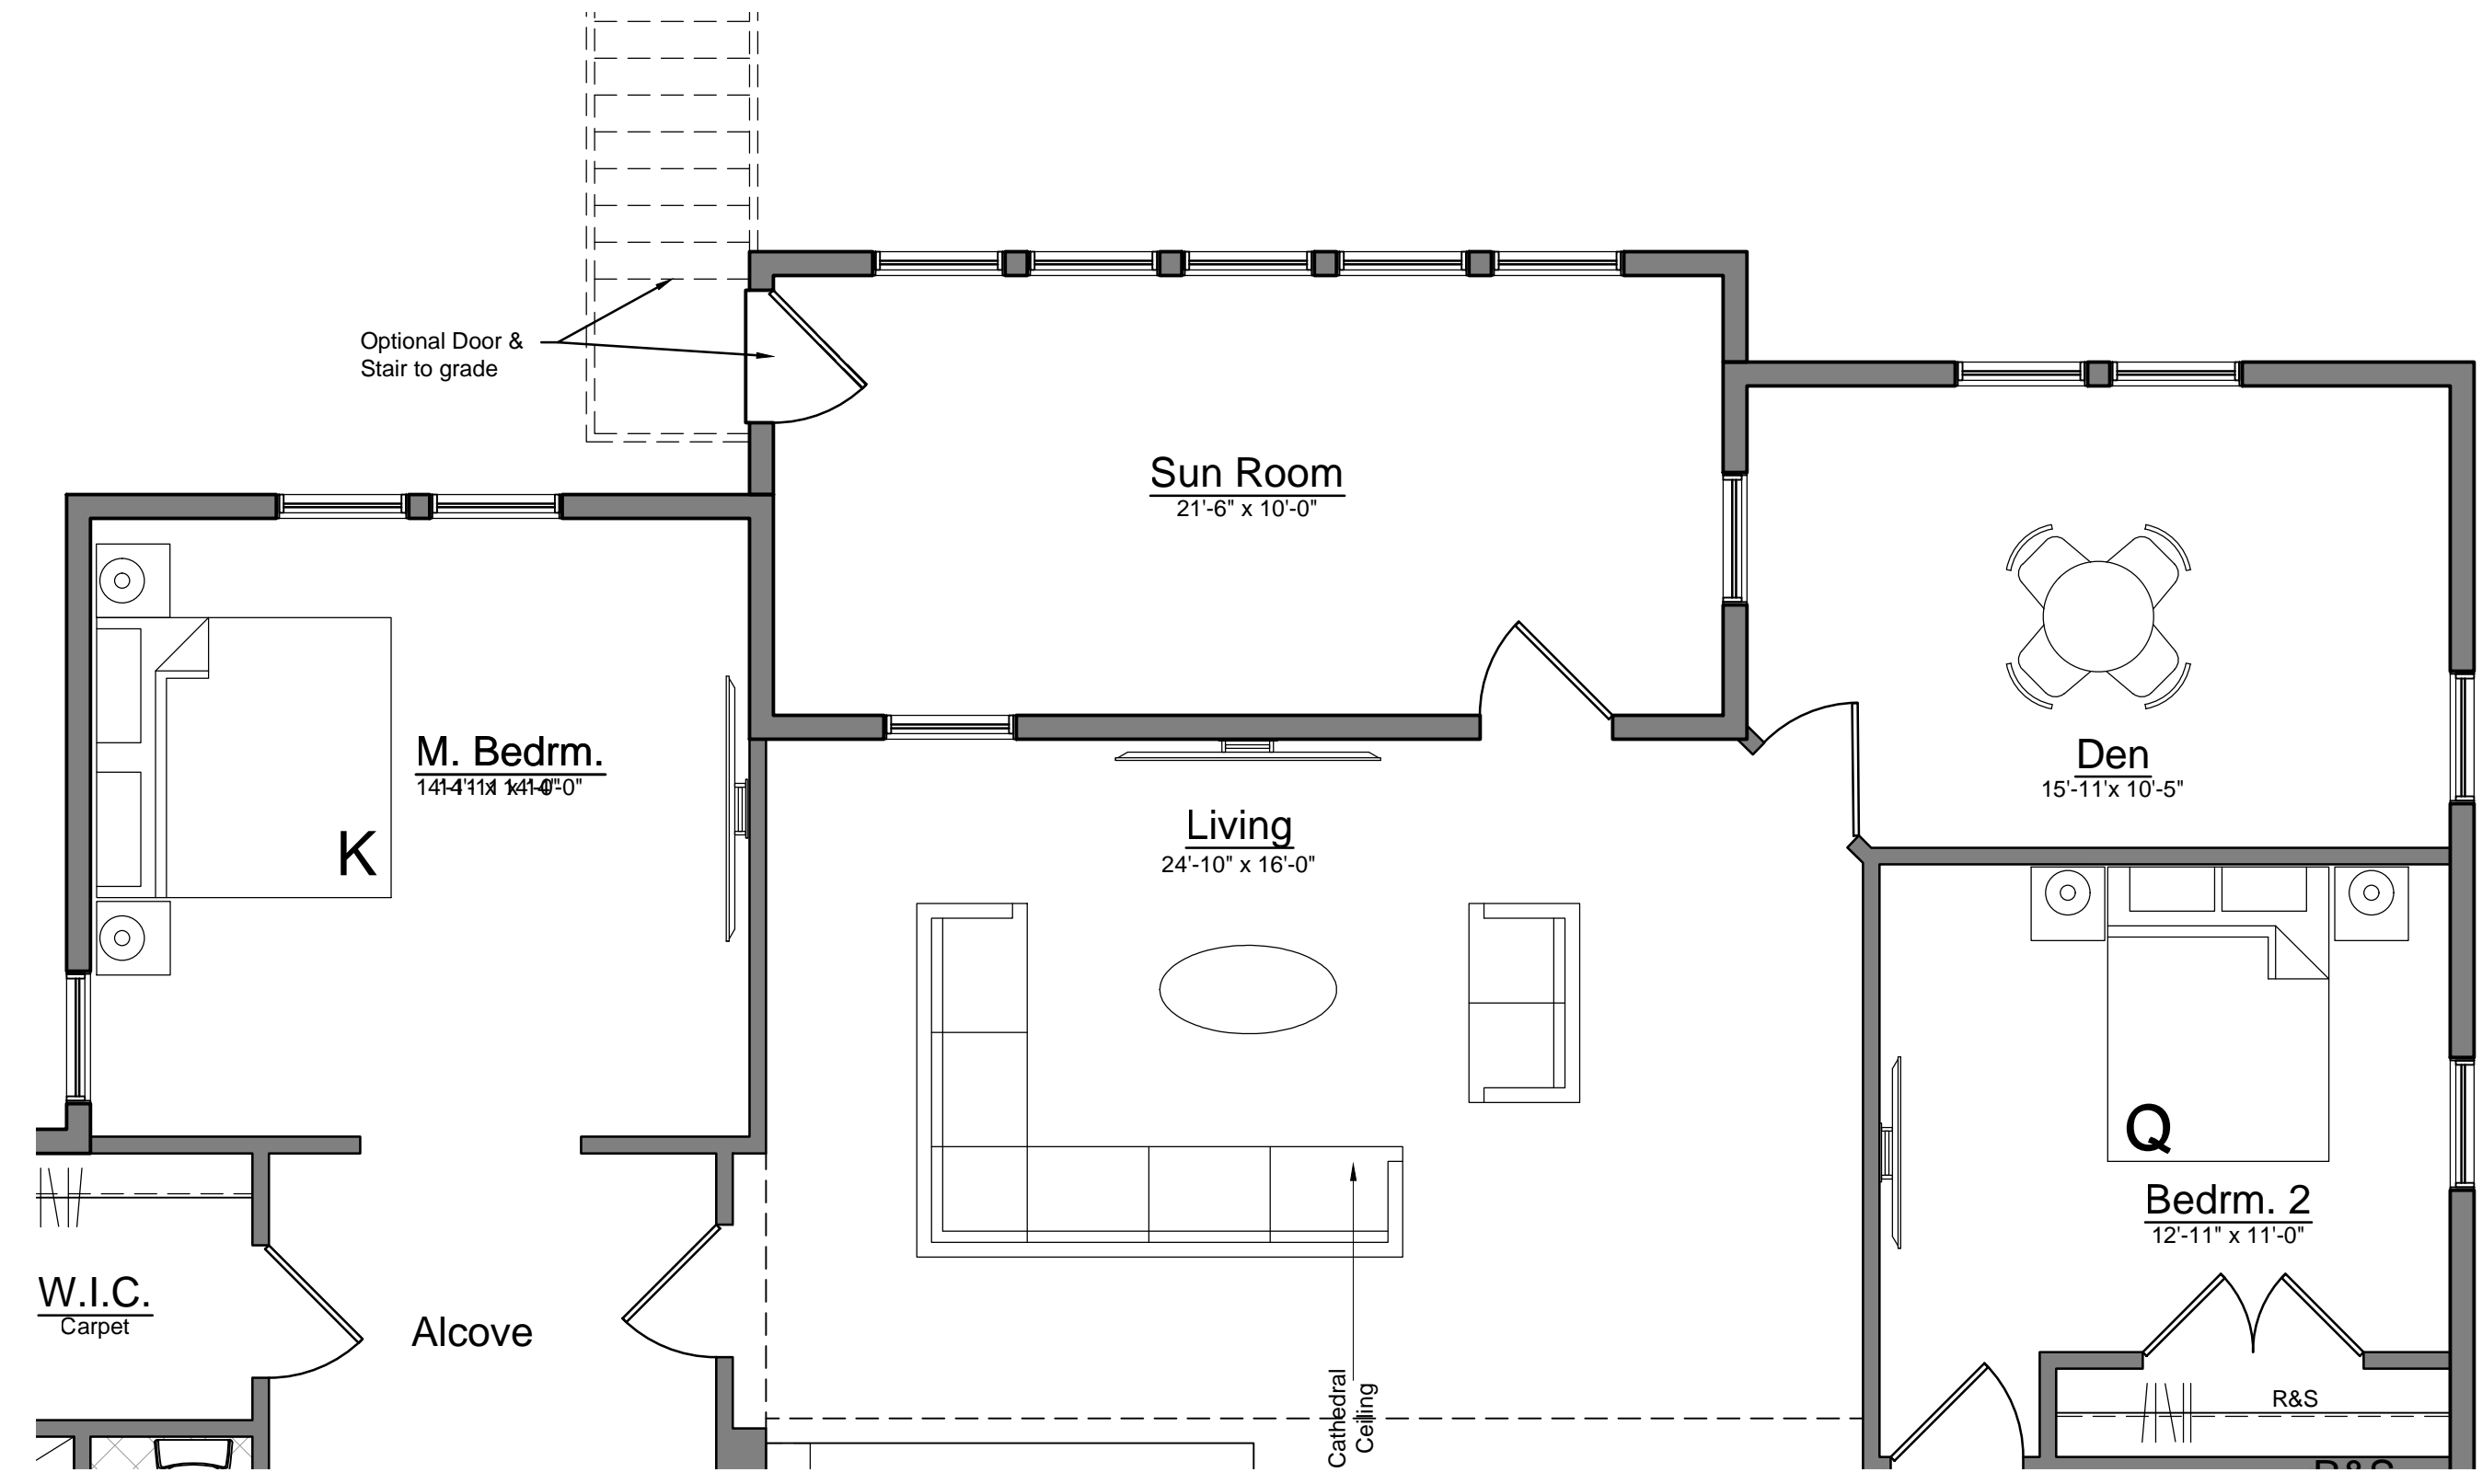


1 First Floor Plan - St. Clair Sun Room
 A1.1c / SCALE: 1/4" = 1'-0" Living Gross: 2,785 S.F.


PRELIMINARY NOT FOR CONSTRUCTION

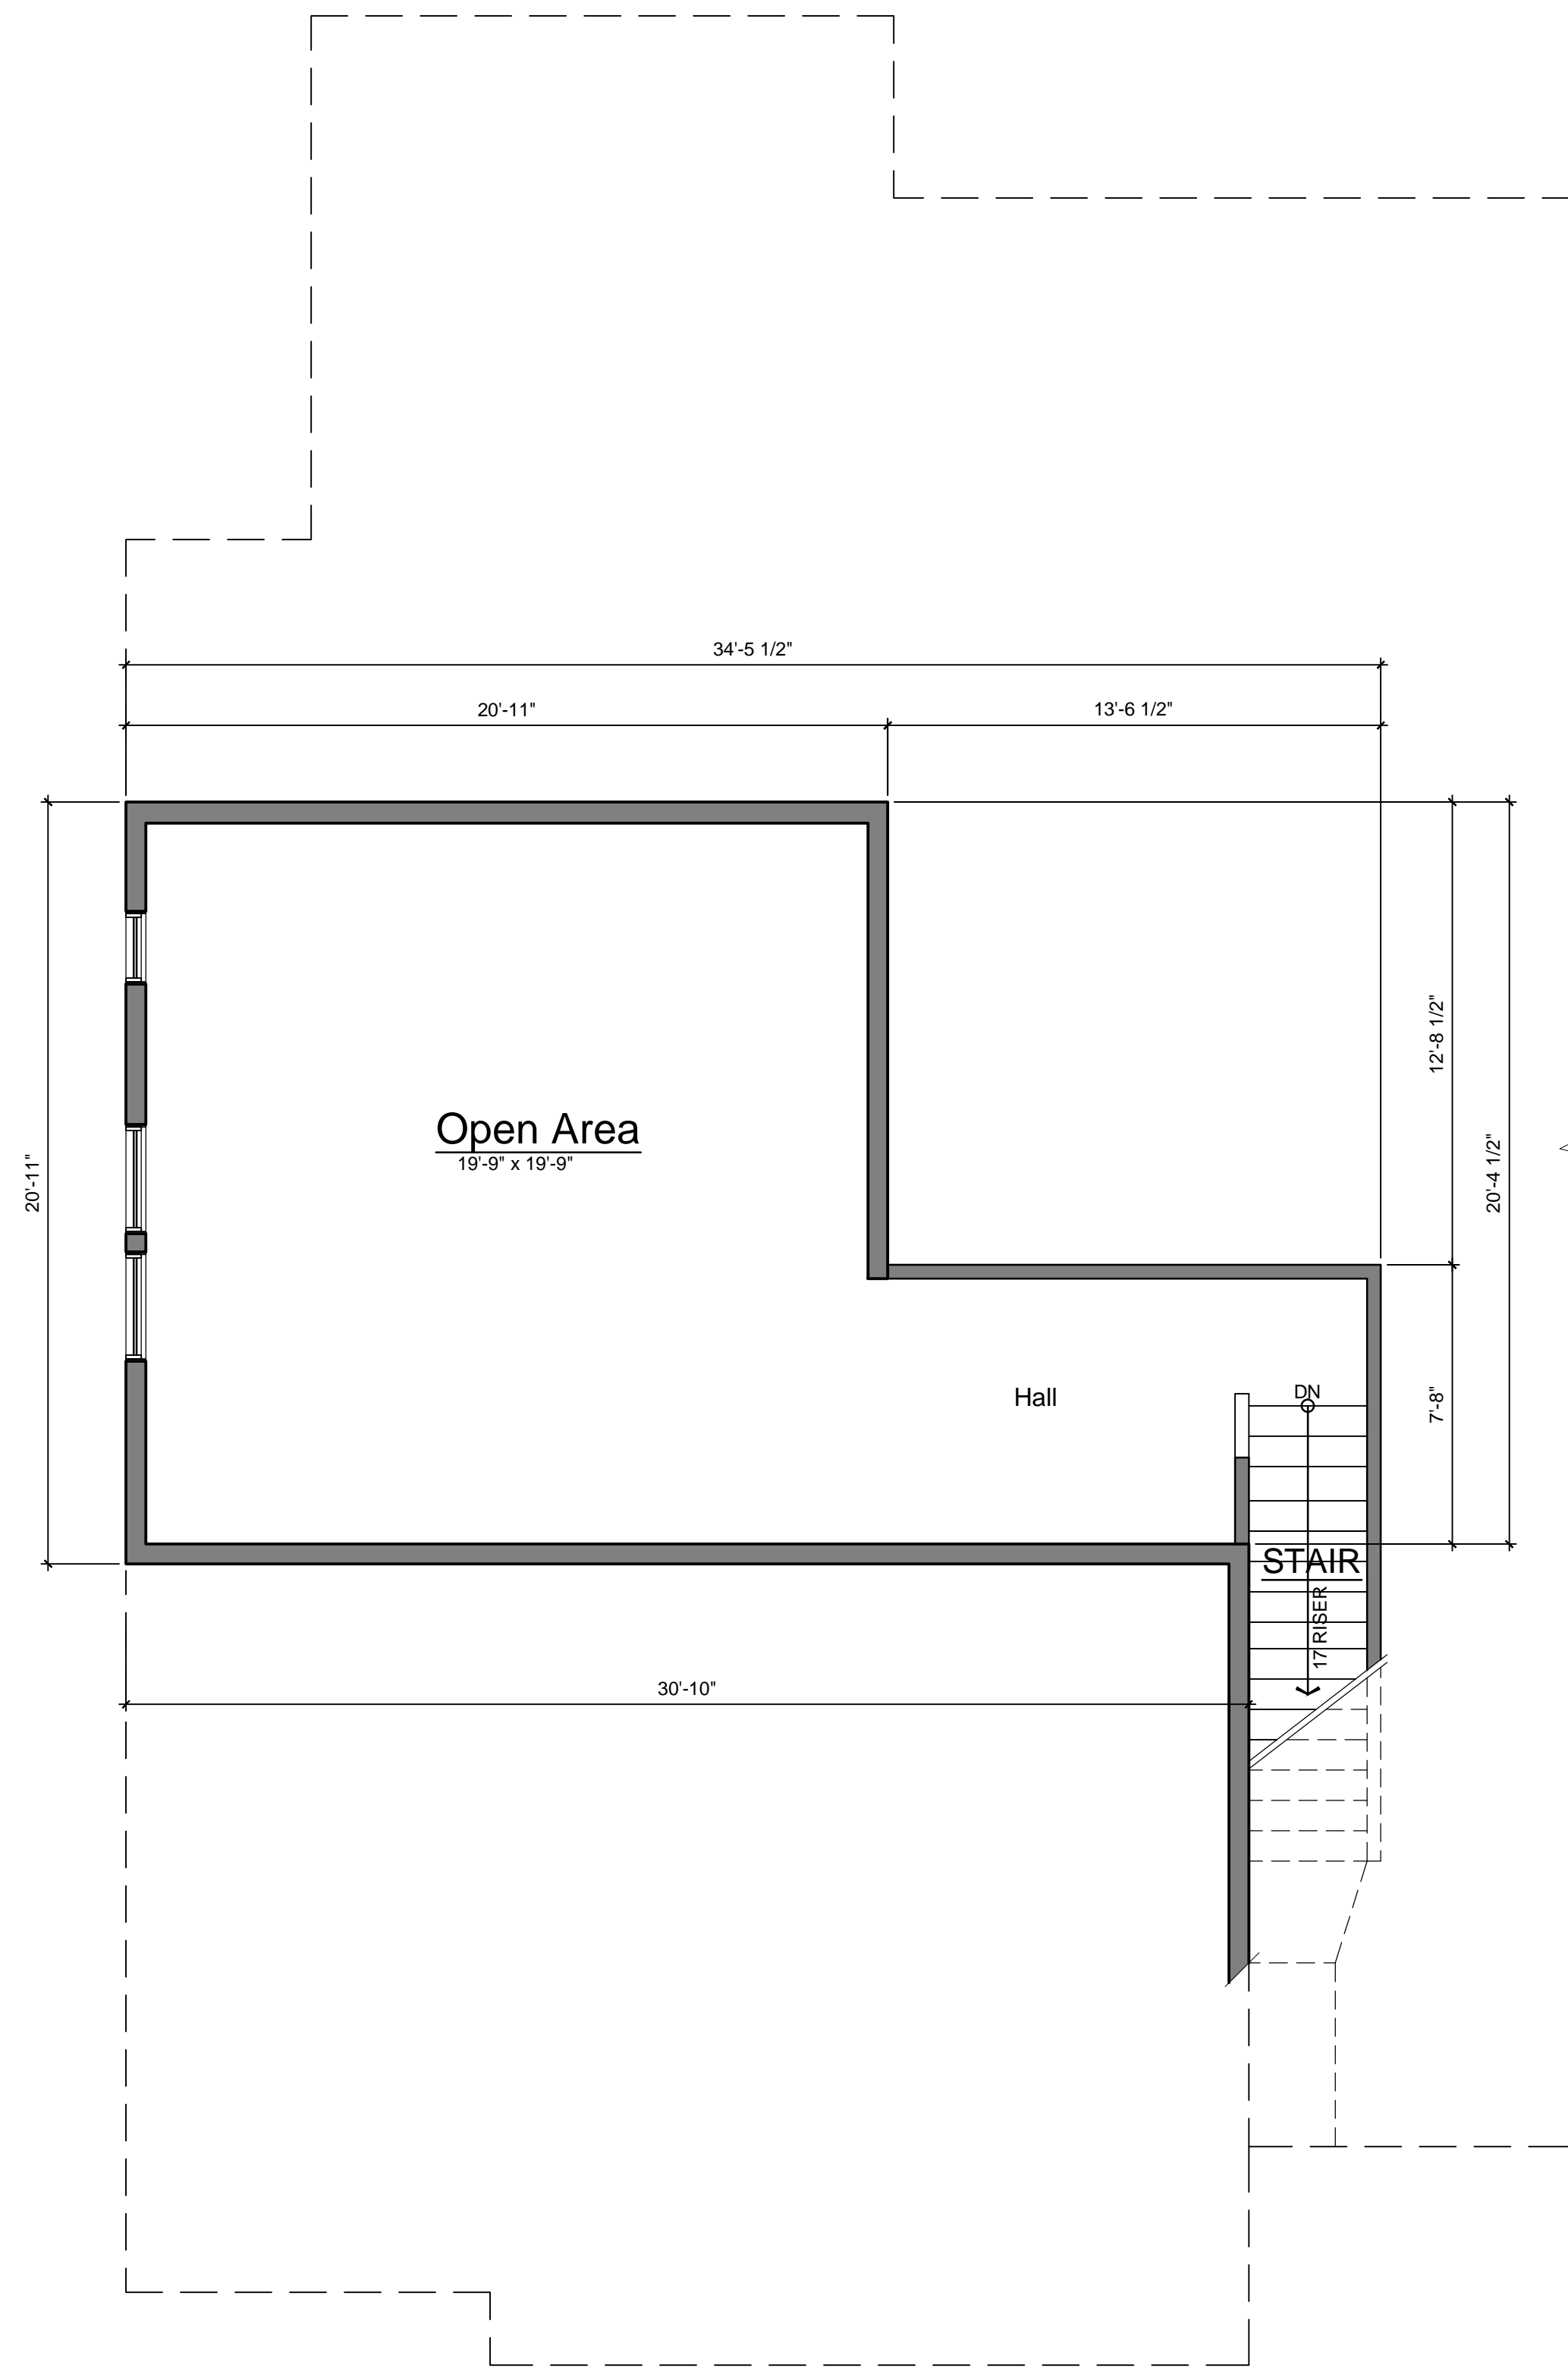


2 Second Floor Plan - St. Clair - w/Open Loft Area
 A1.2 SCALE: 1/4" = 1'-0" Living Gross: 532 S.F.

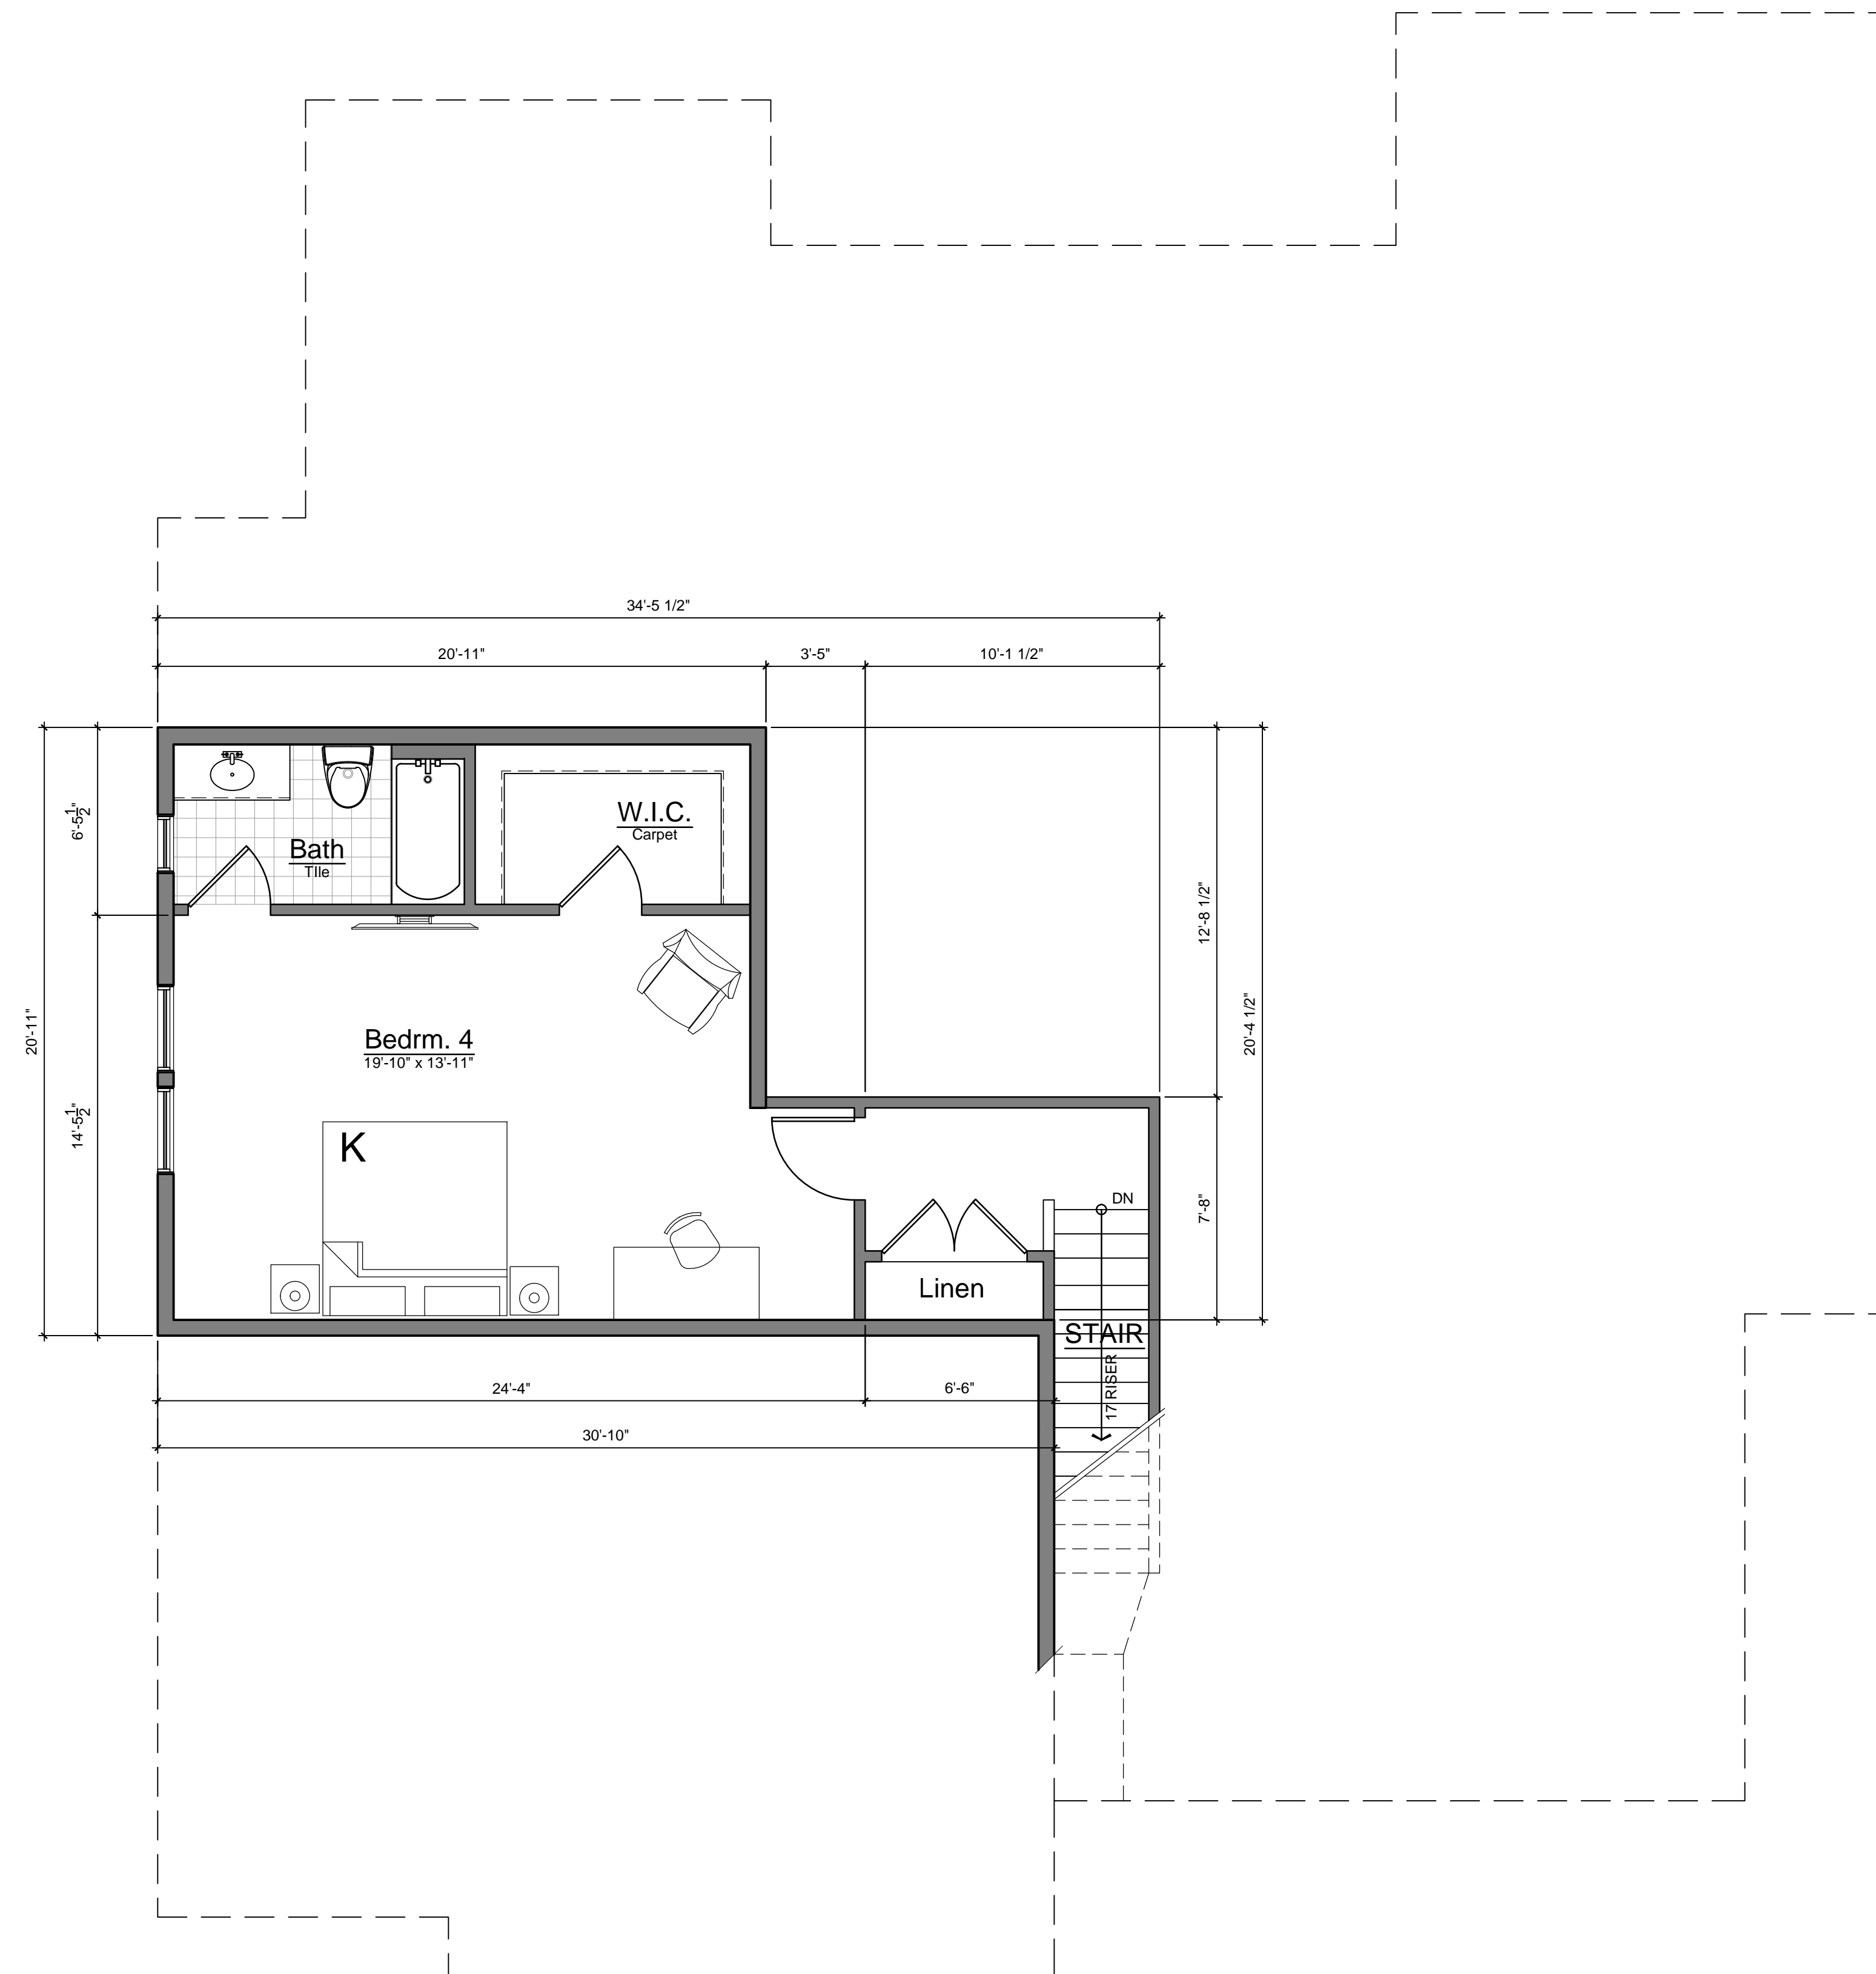

1 Second Floor Plan - St. Clair - w/Mastersuite
 A1.2 SCALE: 1/4" = 1'-0" Living Gross: 532 S.F.

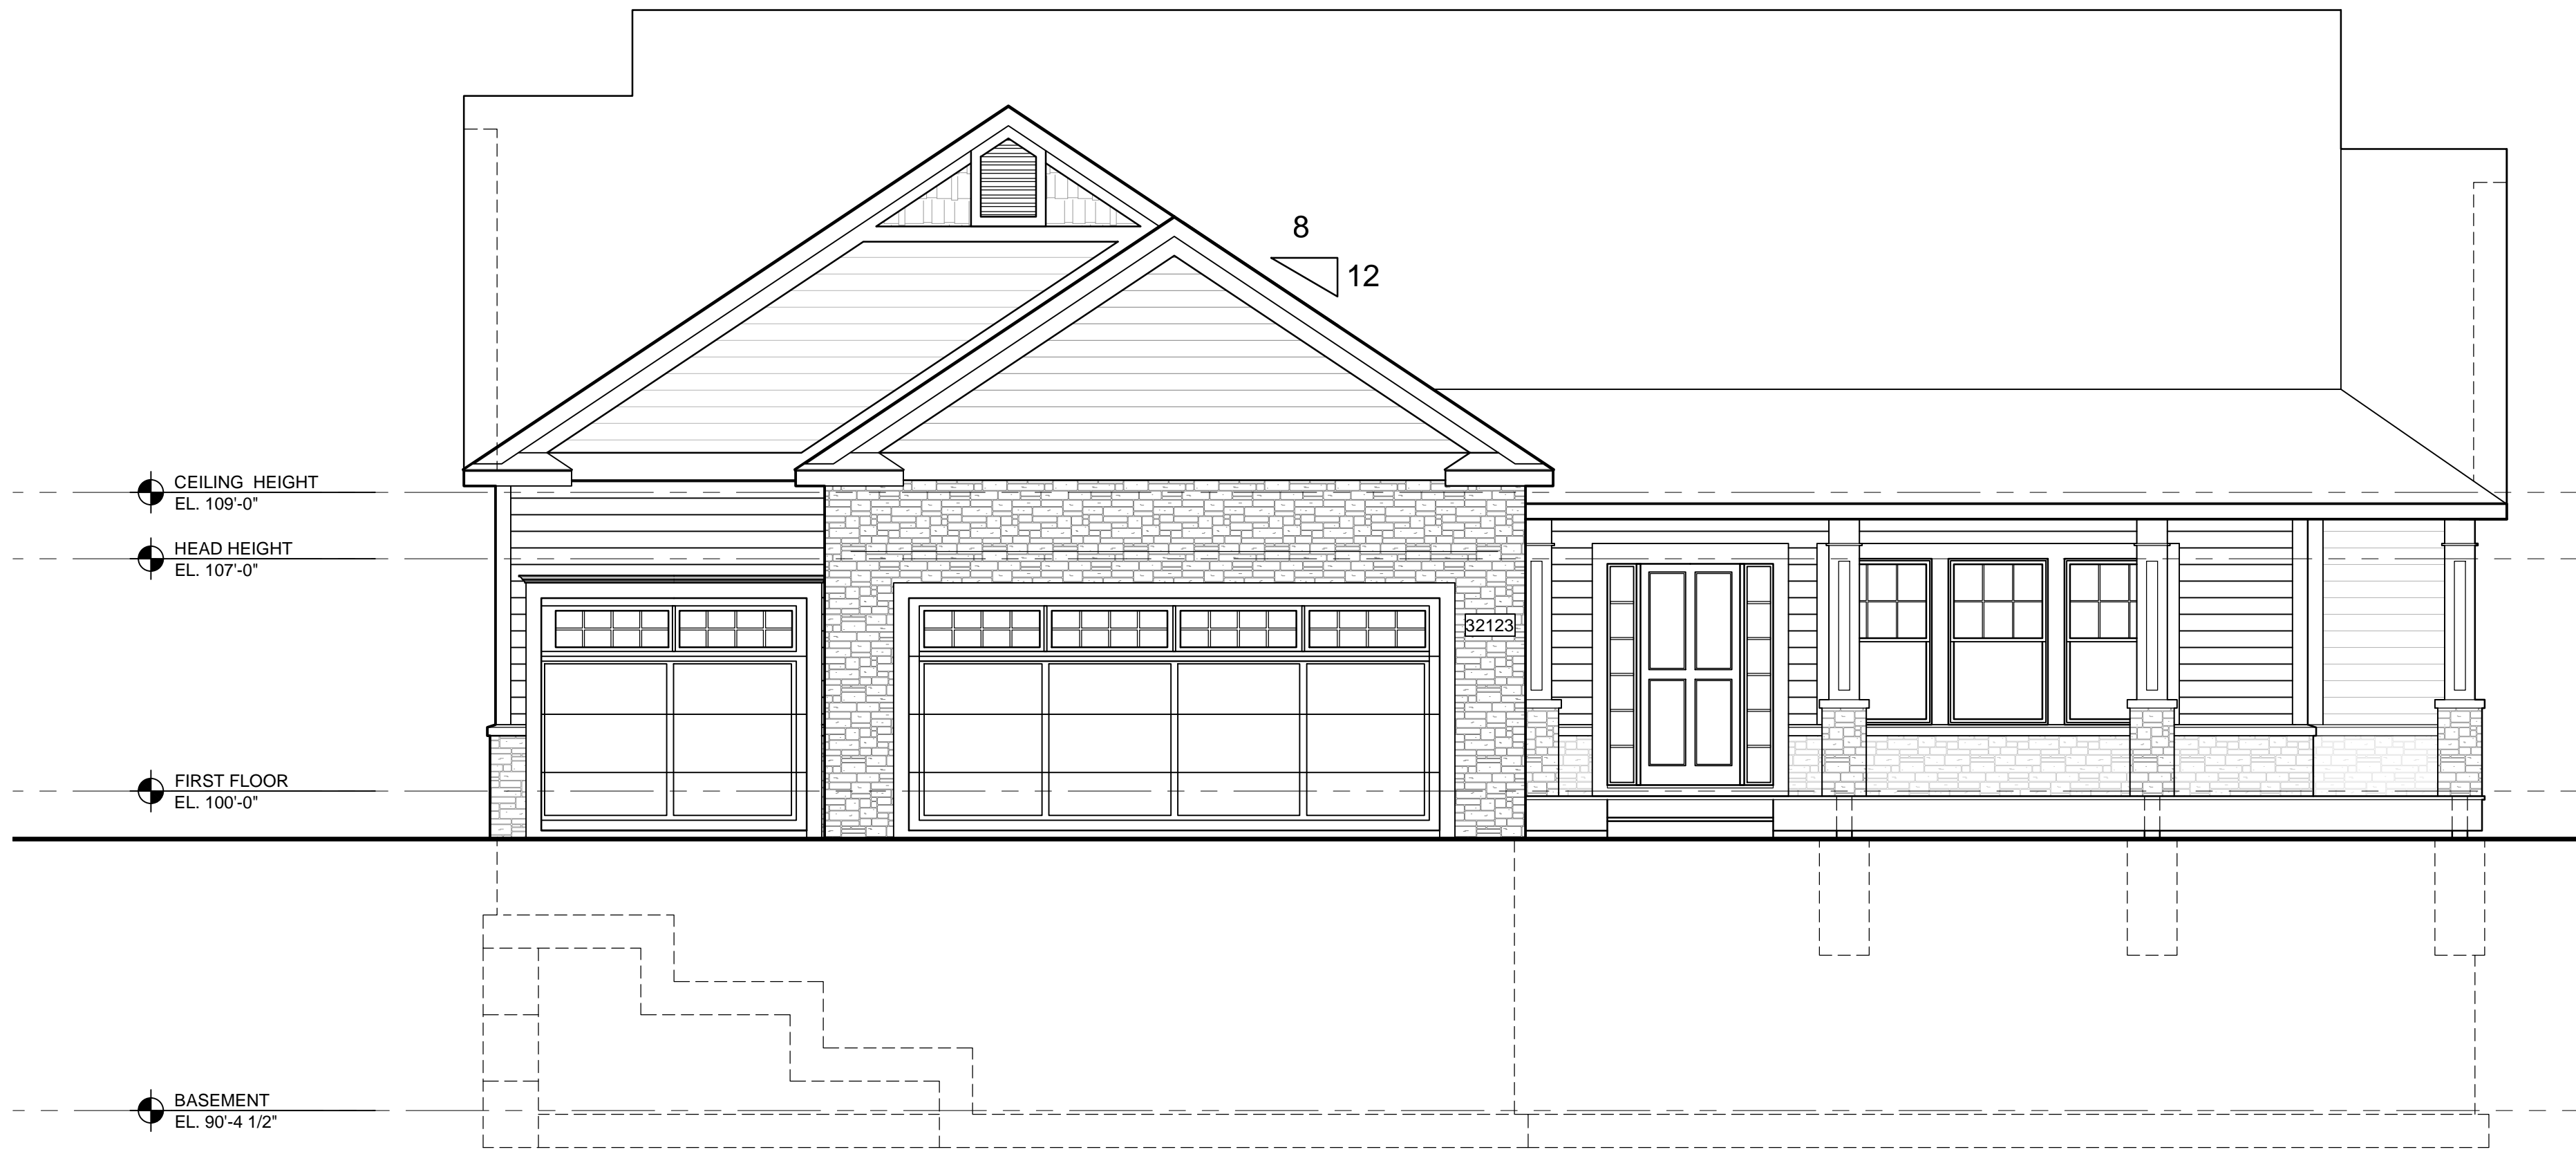


1 Front Elevation - St. Clair - Base Elevation
 A2.1a SCALE: 1/4" = 1'-0"

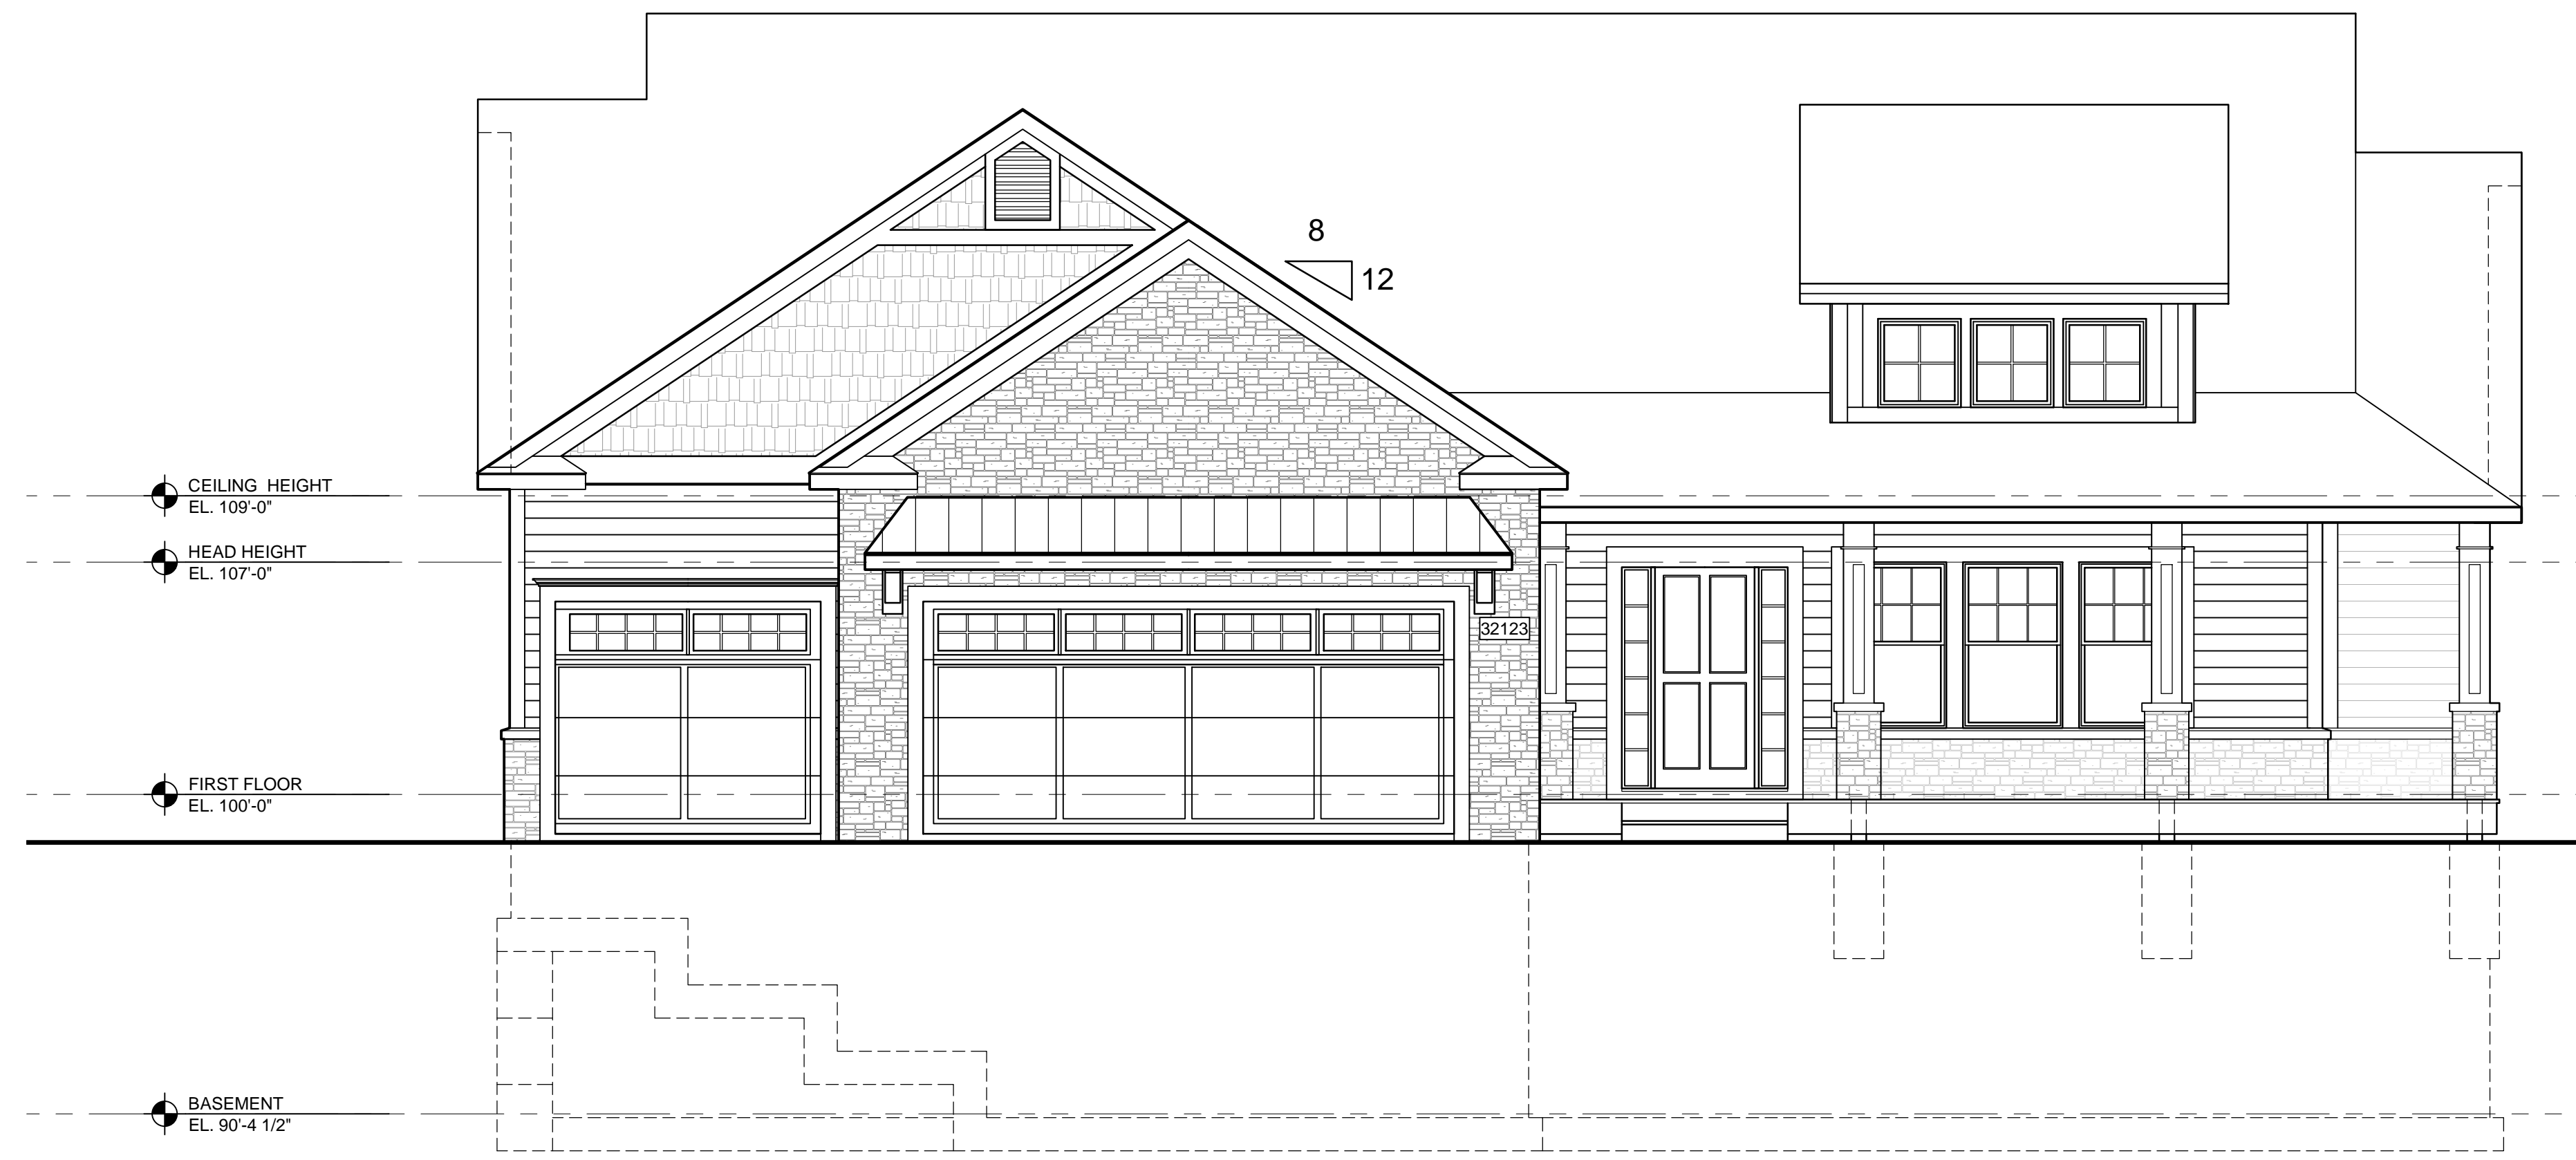


1 Front Elevation - St. Clair - Alternate Elevation 1
 A2.1b SCALE: 1/4" = 1'-0"

PRELIMINARY NOT FOR CONSTRUCTION

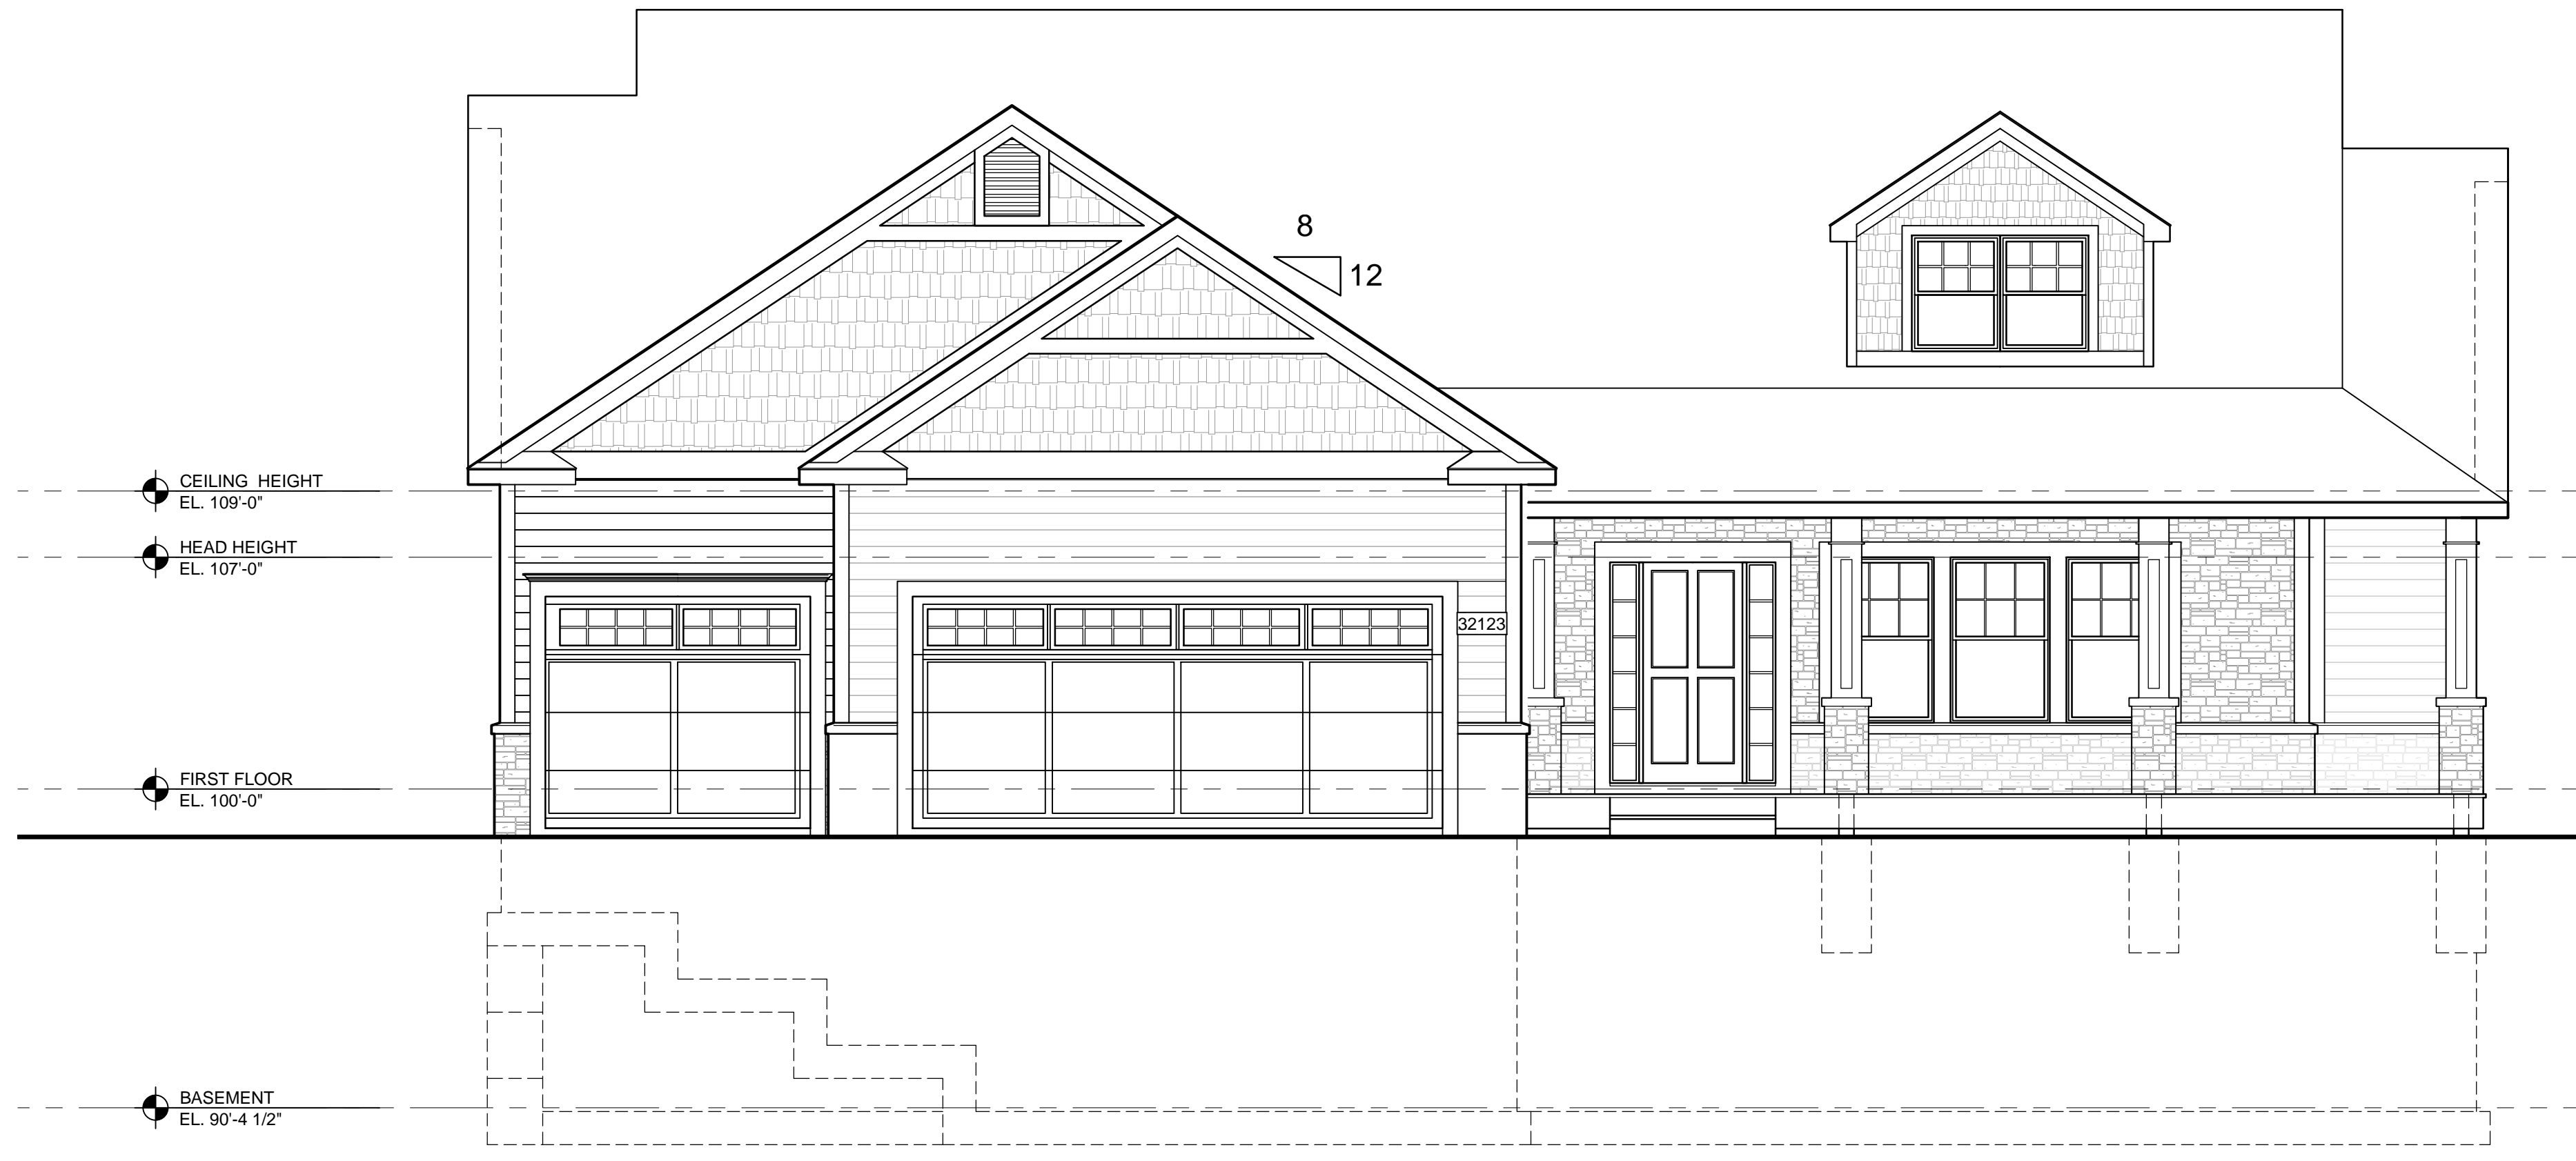

1 Front Elevation - St. Clair - Alternate Elevation 2

A2.1a SCALE: 1/4" = 1'-0"

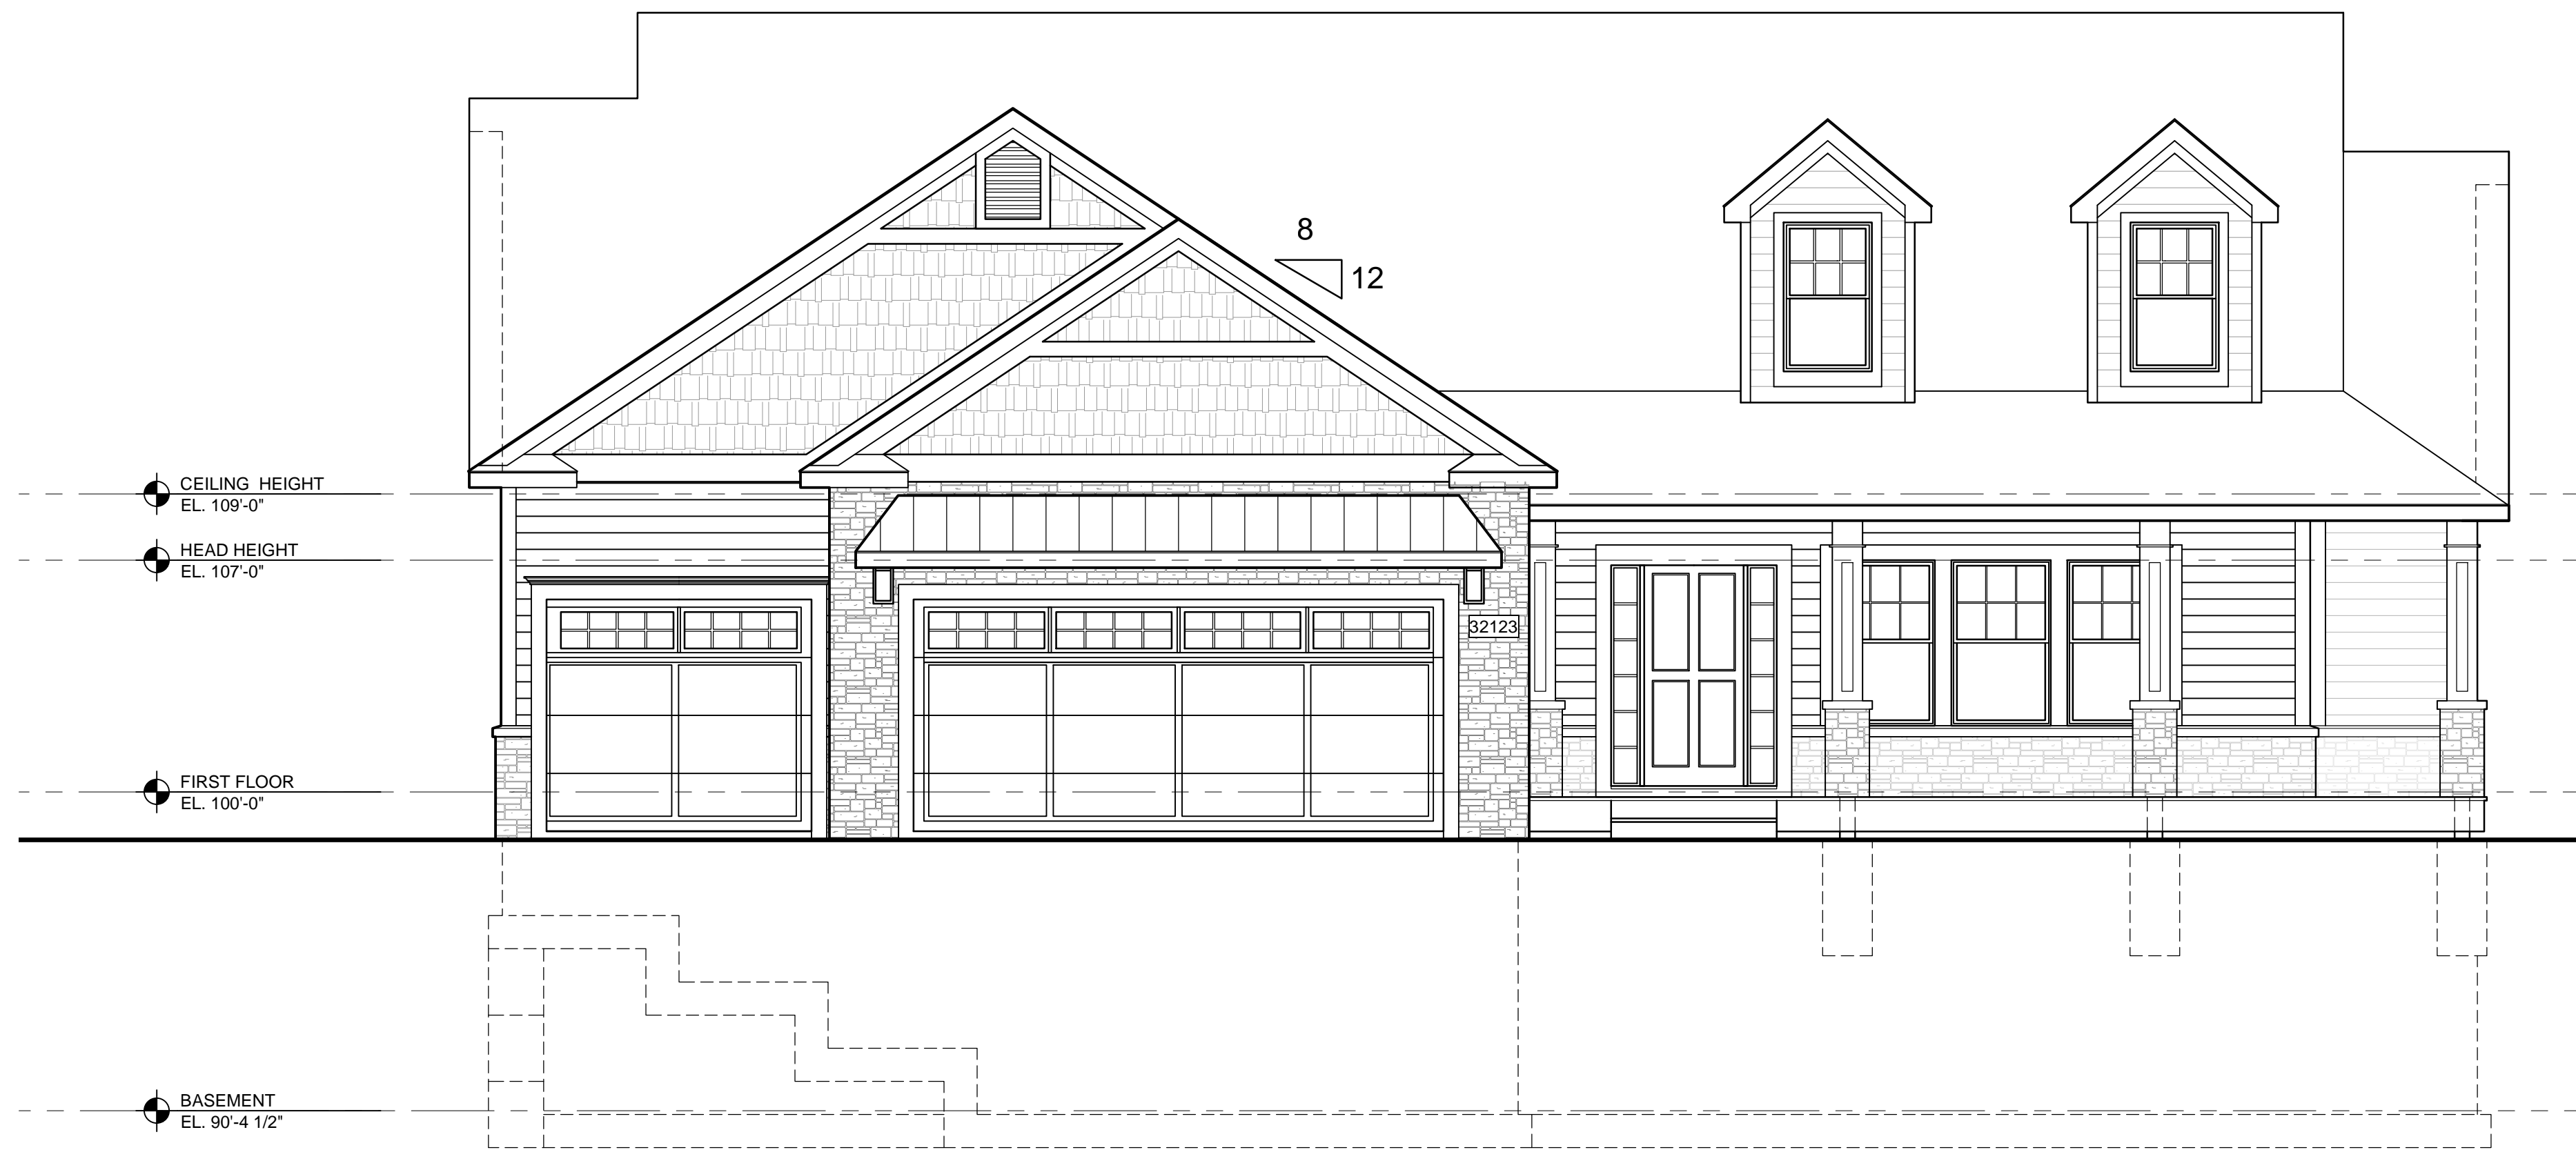


1 Front Elevation - St. Clair - Alternate Elevation 3

A2.1a SCALE: 1/4" = 1'-0"

PRELIMINARY NOT FOR CONSTRUCTION



2 Side Elevation - St. Clair - Walkout
A2.2B SCALE: 1/4" = 1'-0"

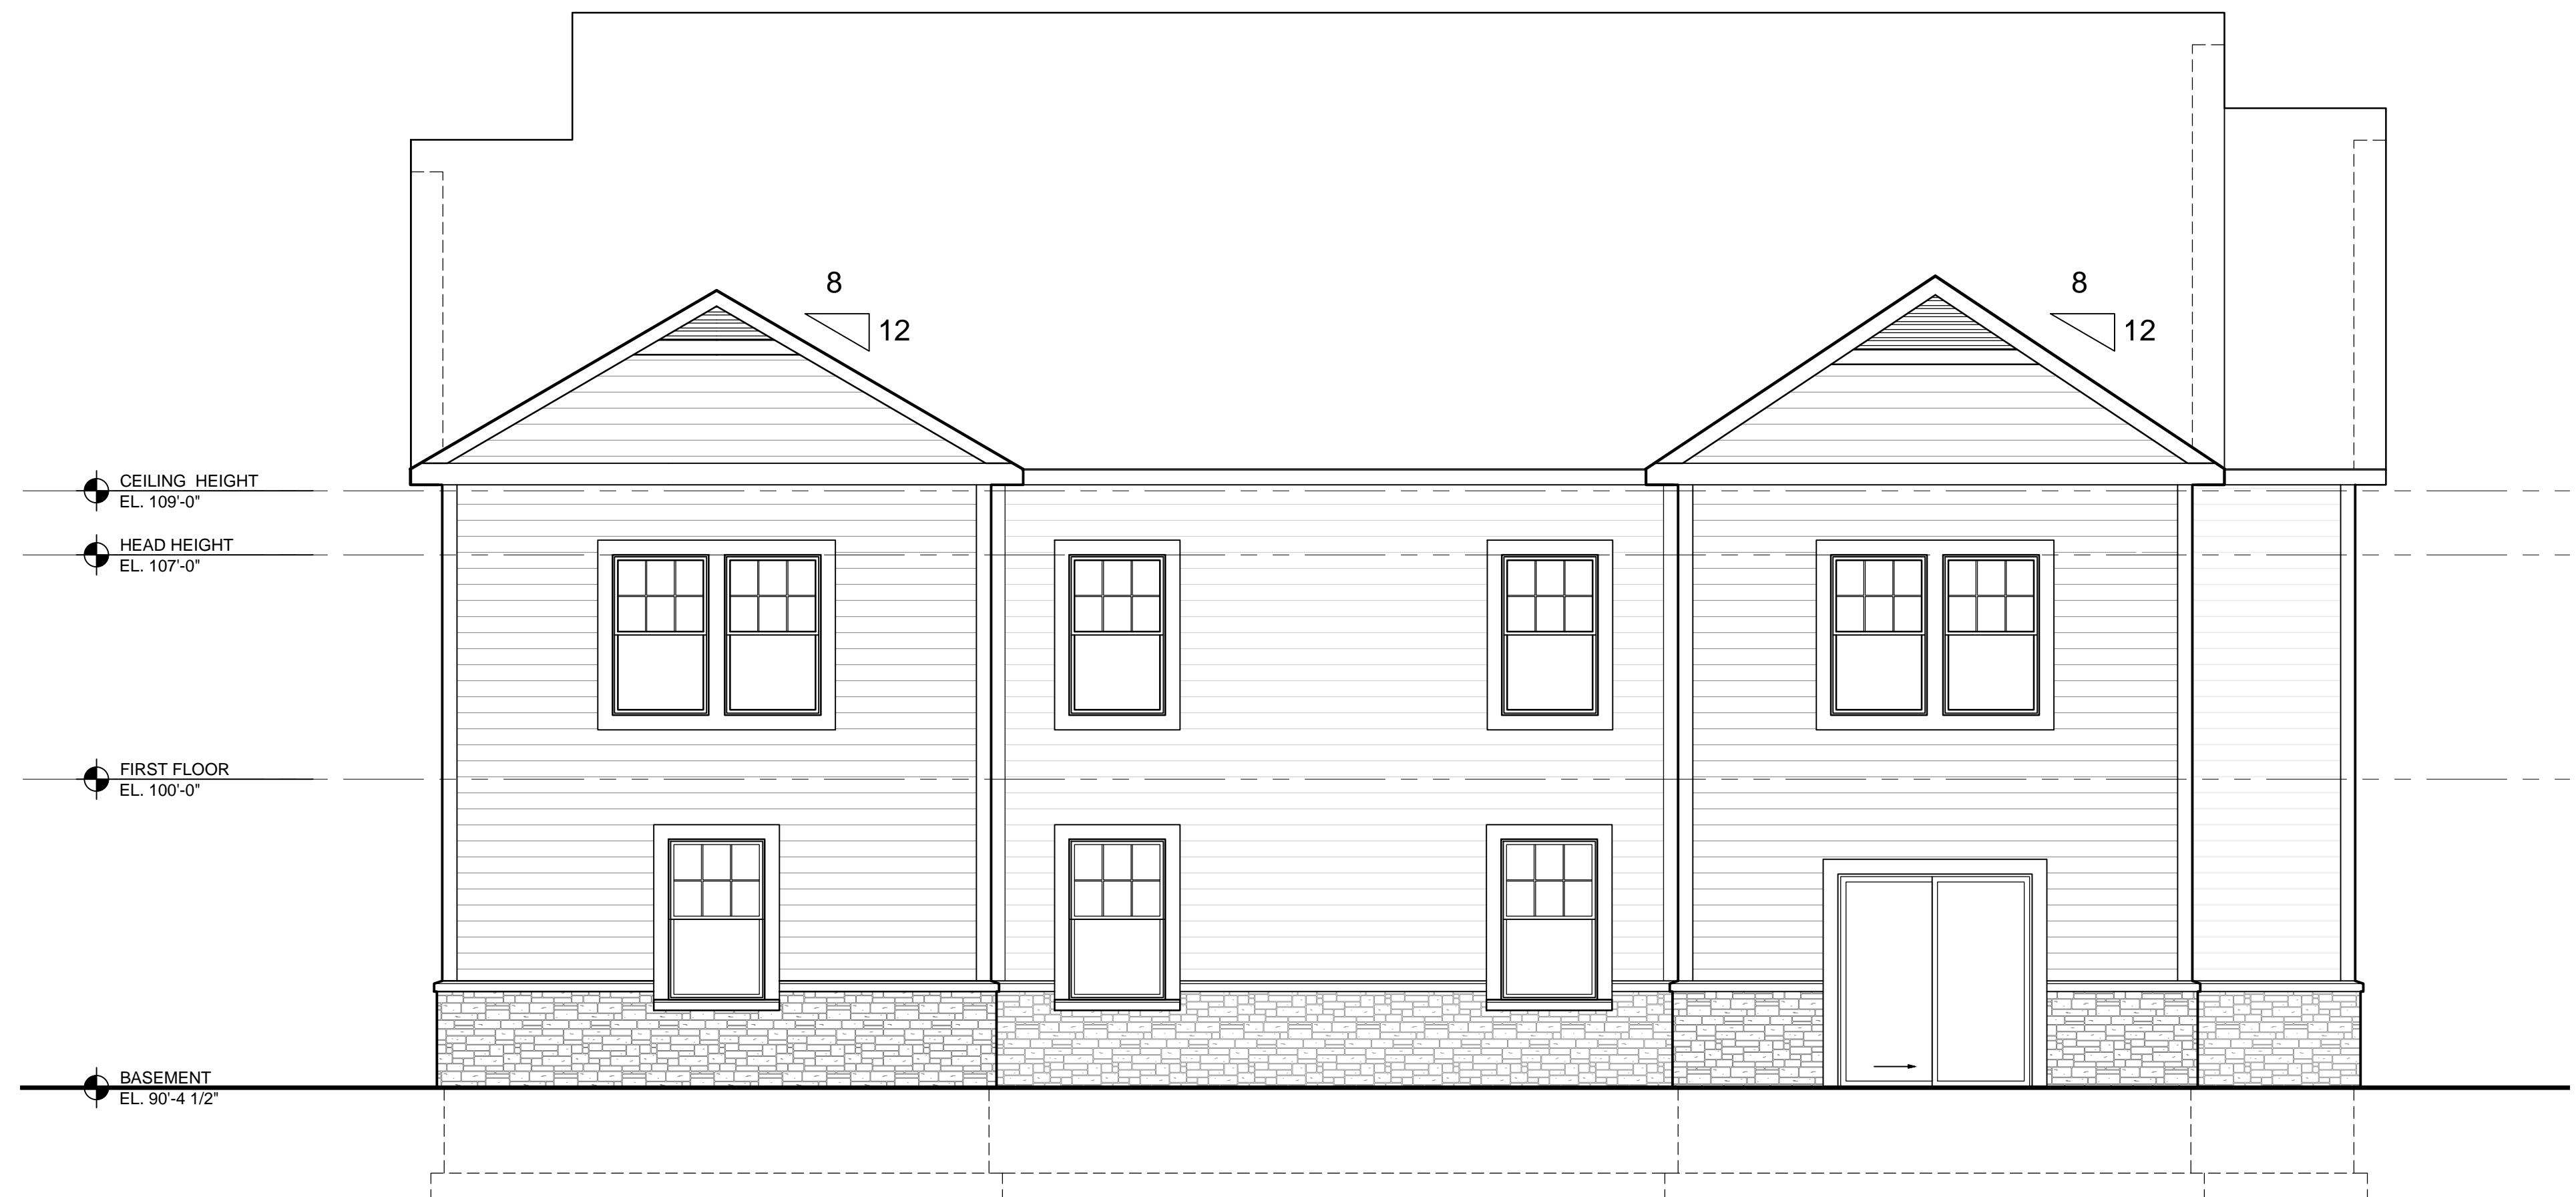

1 Rear Elevation - St. Clair - Walkout
A2.2B SCALE: 1/4" = 1'-0"

PRELIMINARY NOT FOR CONSTRUCTION