



3 SECOND FLOOR PLAN  
 NORTH A1.1 SCALE: 1/8" = 1'-0"

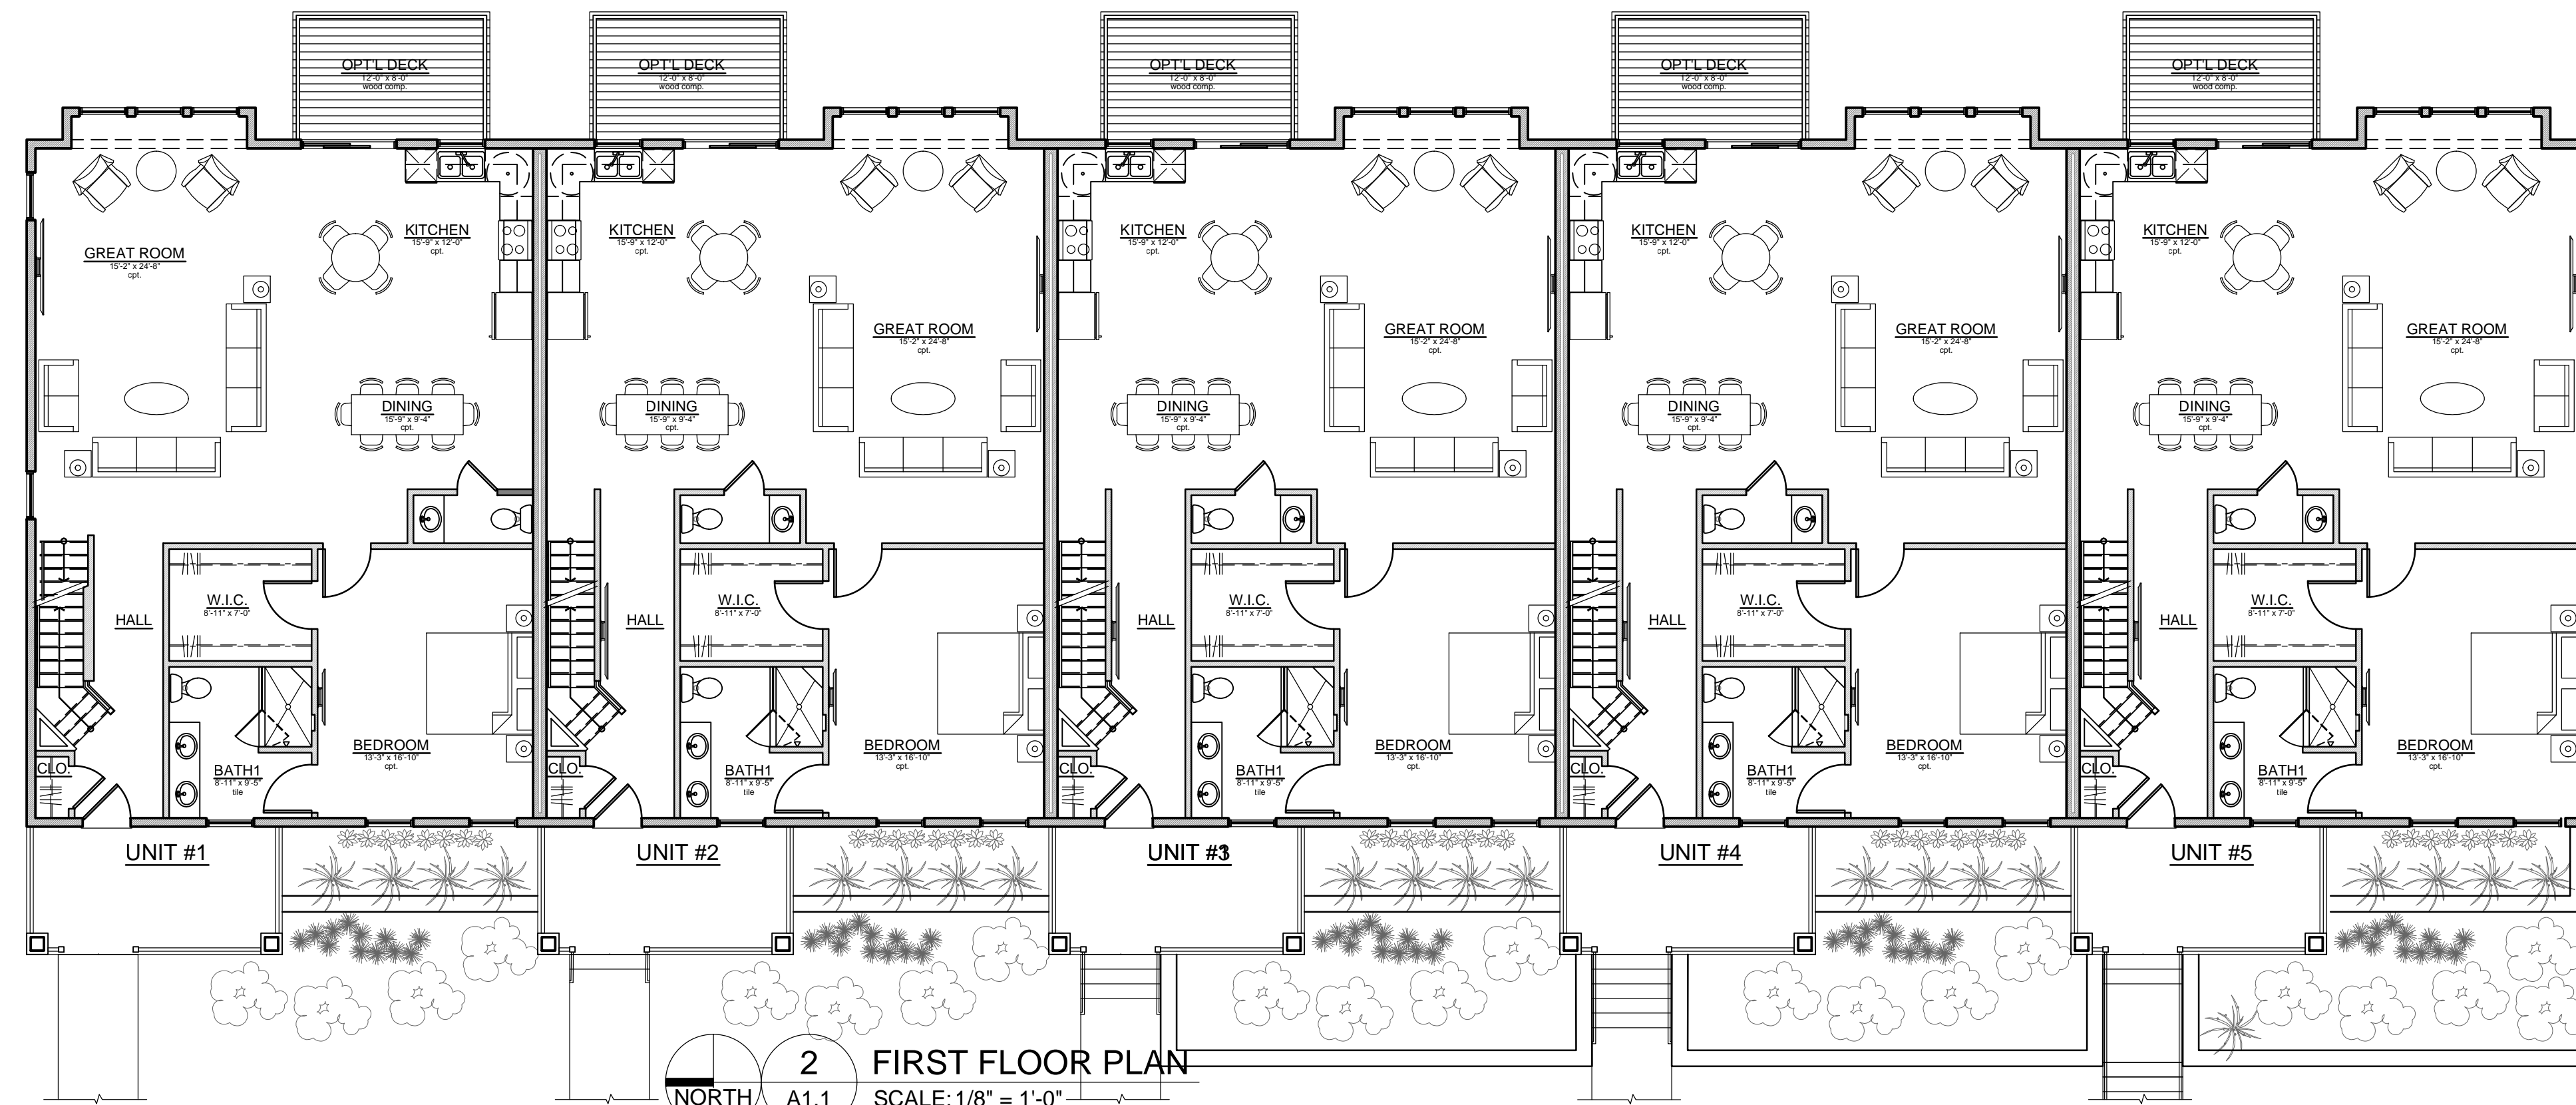

2 FIRST FLOOR PLAN  
 NORTH A1.1 SCALE: 1/8" = 1'-0"

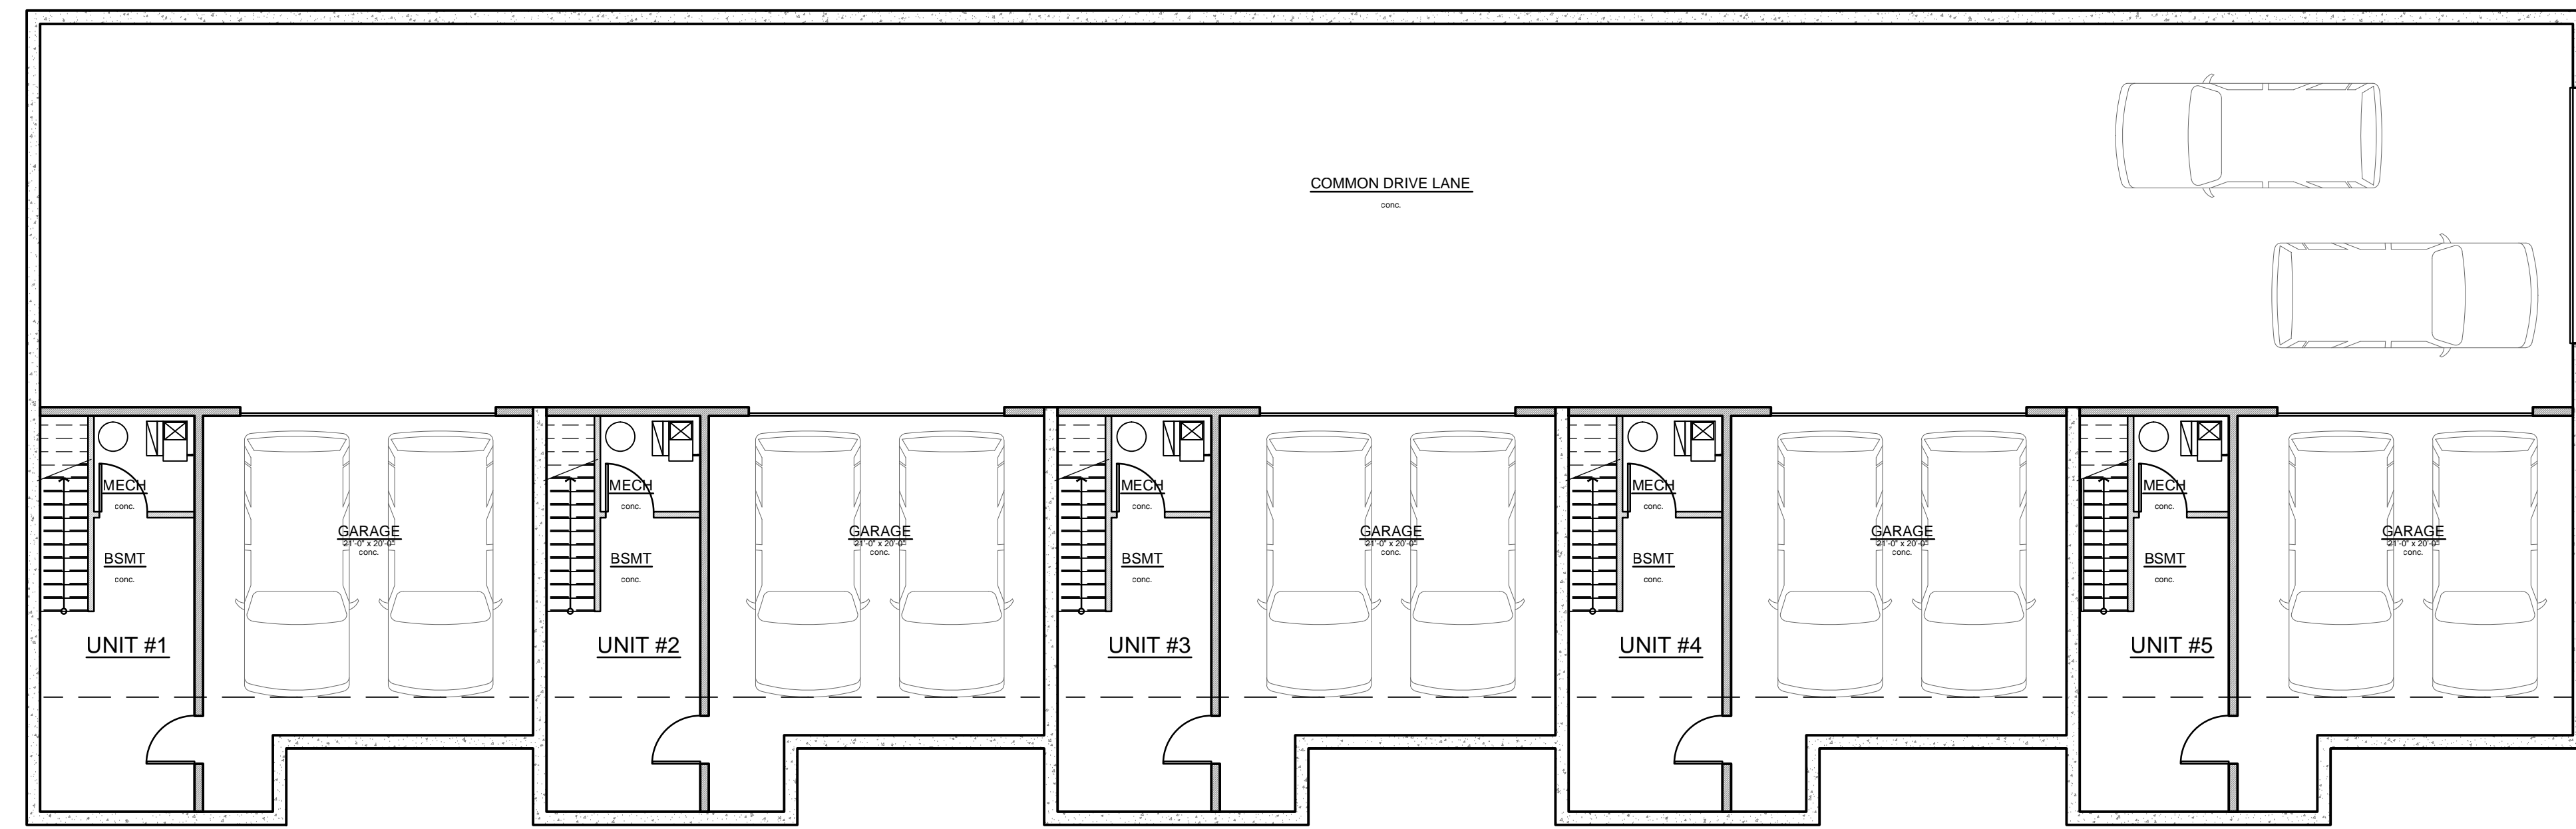

1 BASEMENT FLOOR PLAN  
 NORTH A1.1 SCALE: 1/8" = 1'-0"

PRELIMINARY NOT FOR CONSTRUCTION

Prelim Review	01.08.24

Floor Plans

JBMA Project No.  
 223180  
 ©2023