


Front Elevation - Opt. B

Scale: 3/16" = 1'-0"



THE HOUGHTON
THREE OAKS COMMUNITIES

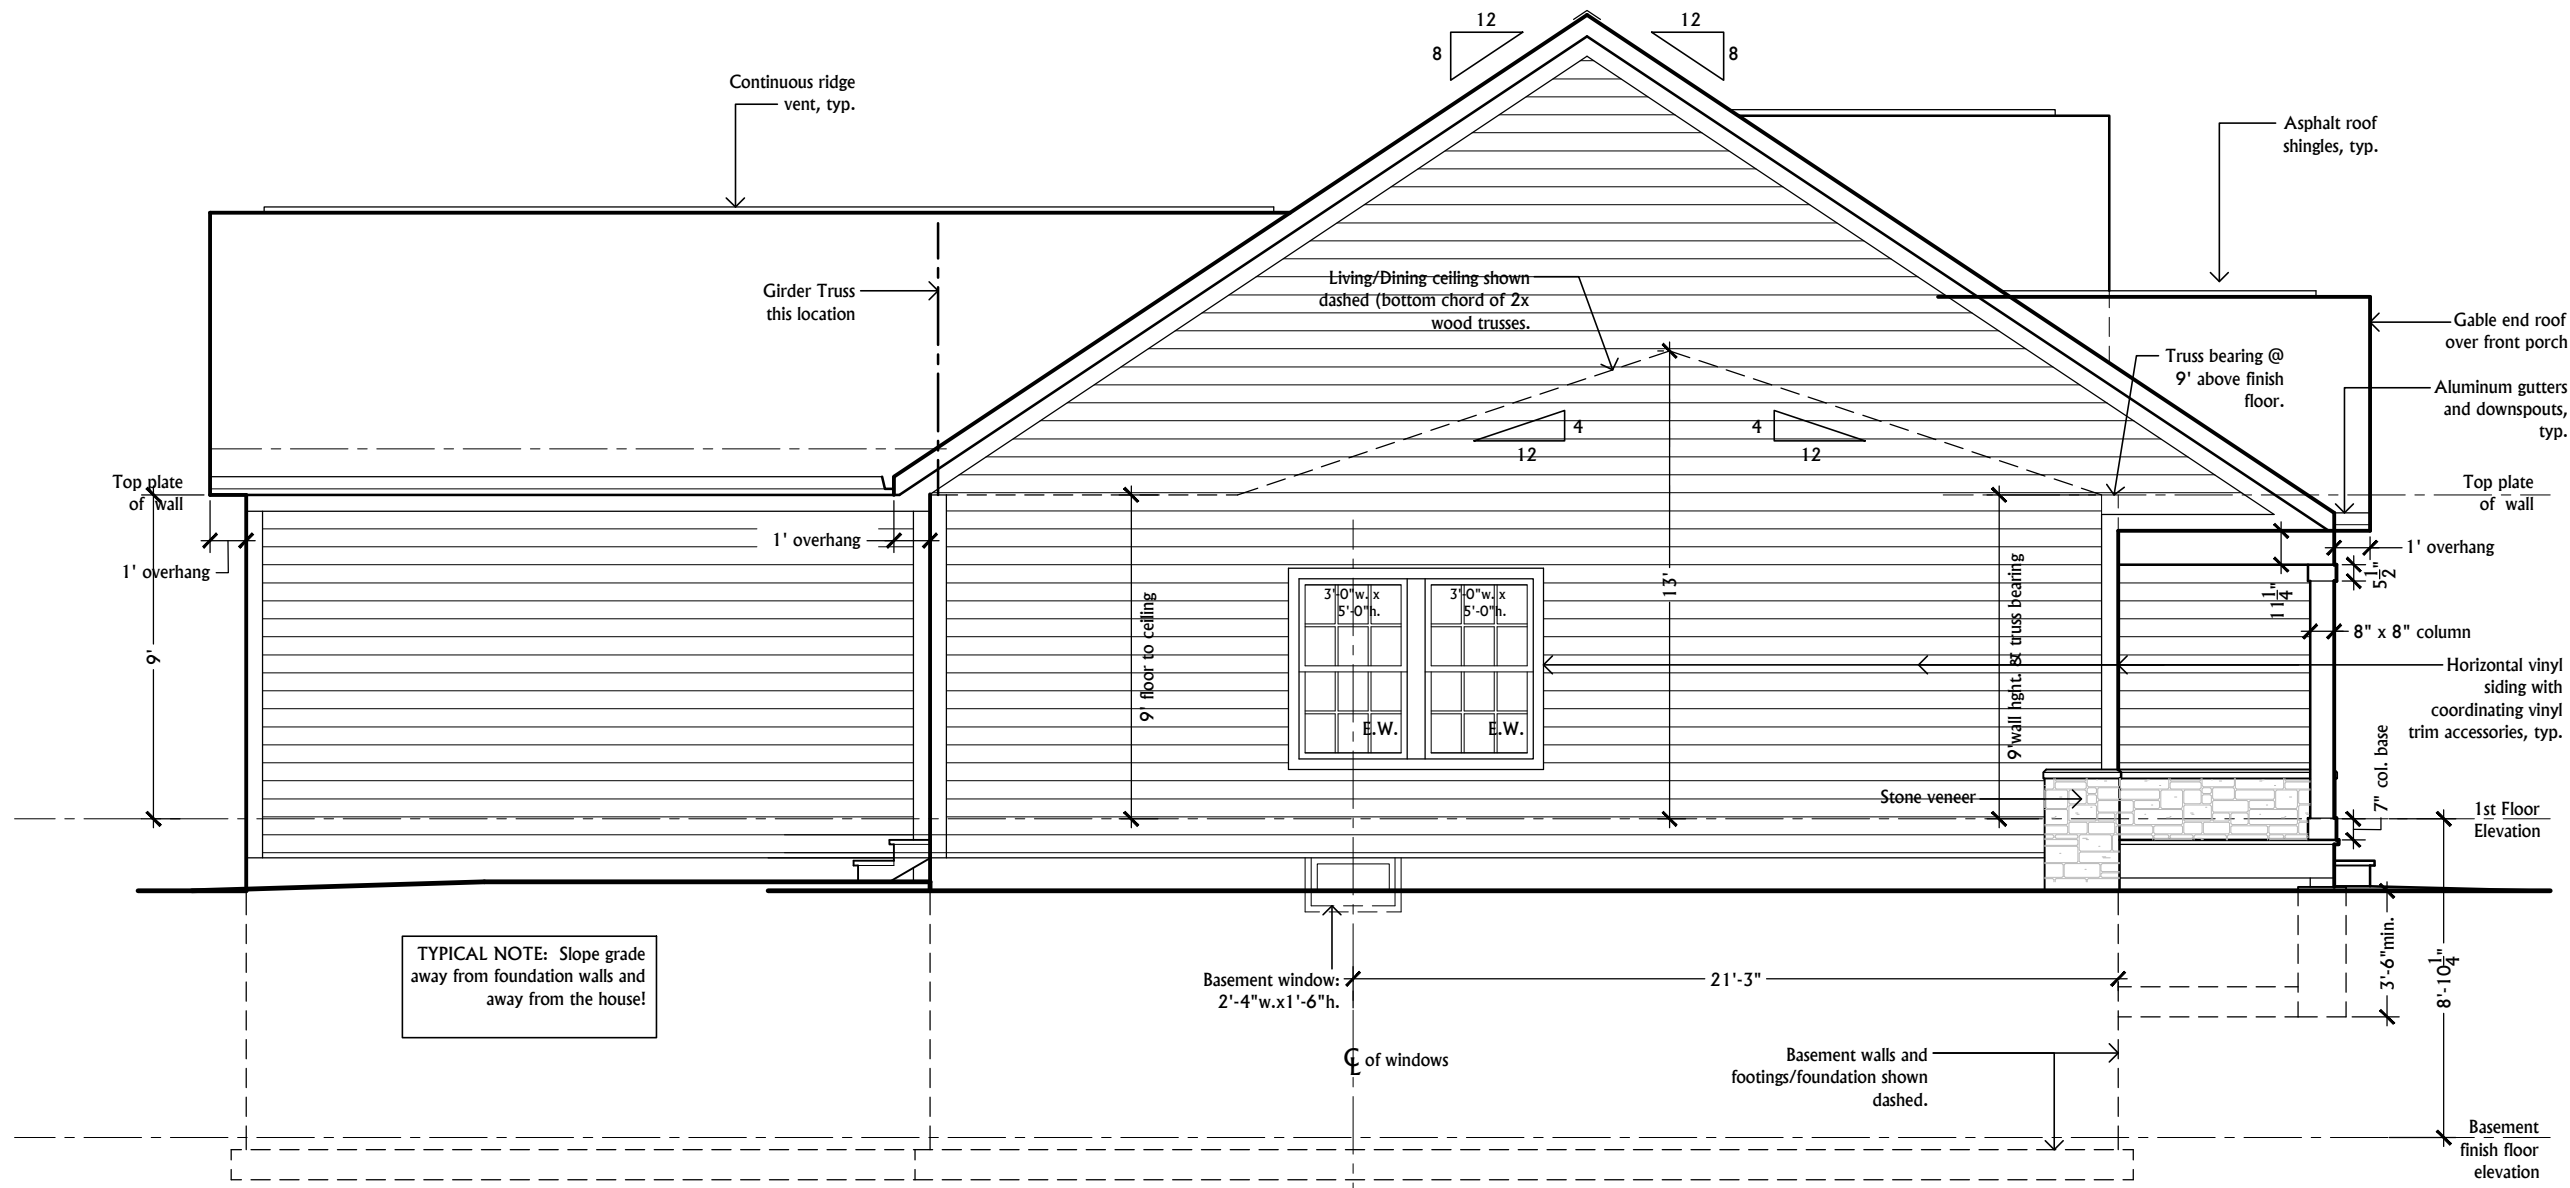


Side Elevation A

Scale: 3/16" = 1'-0"



**THE HOUGHTON
THREE OAKS COMMUNITIES**

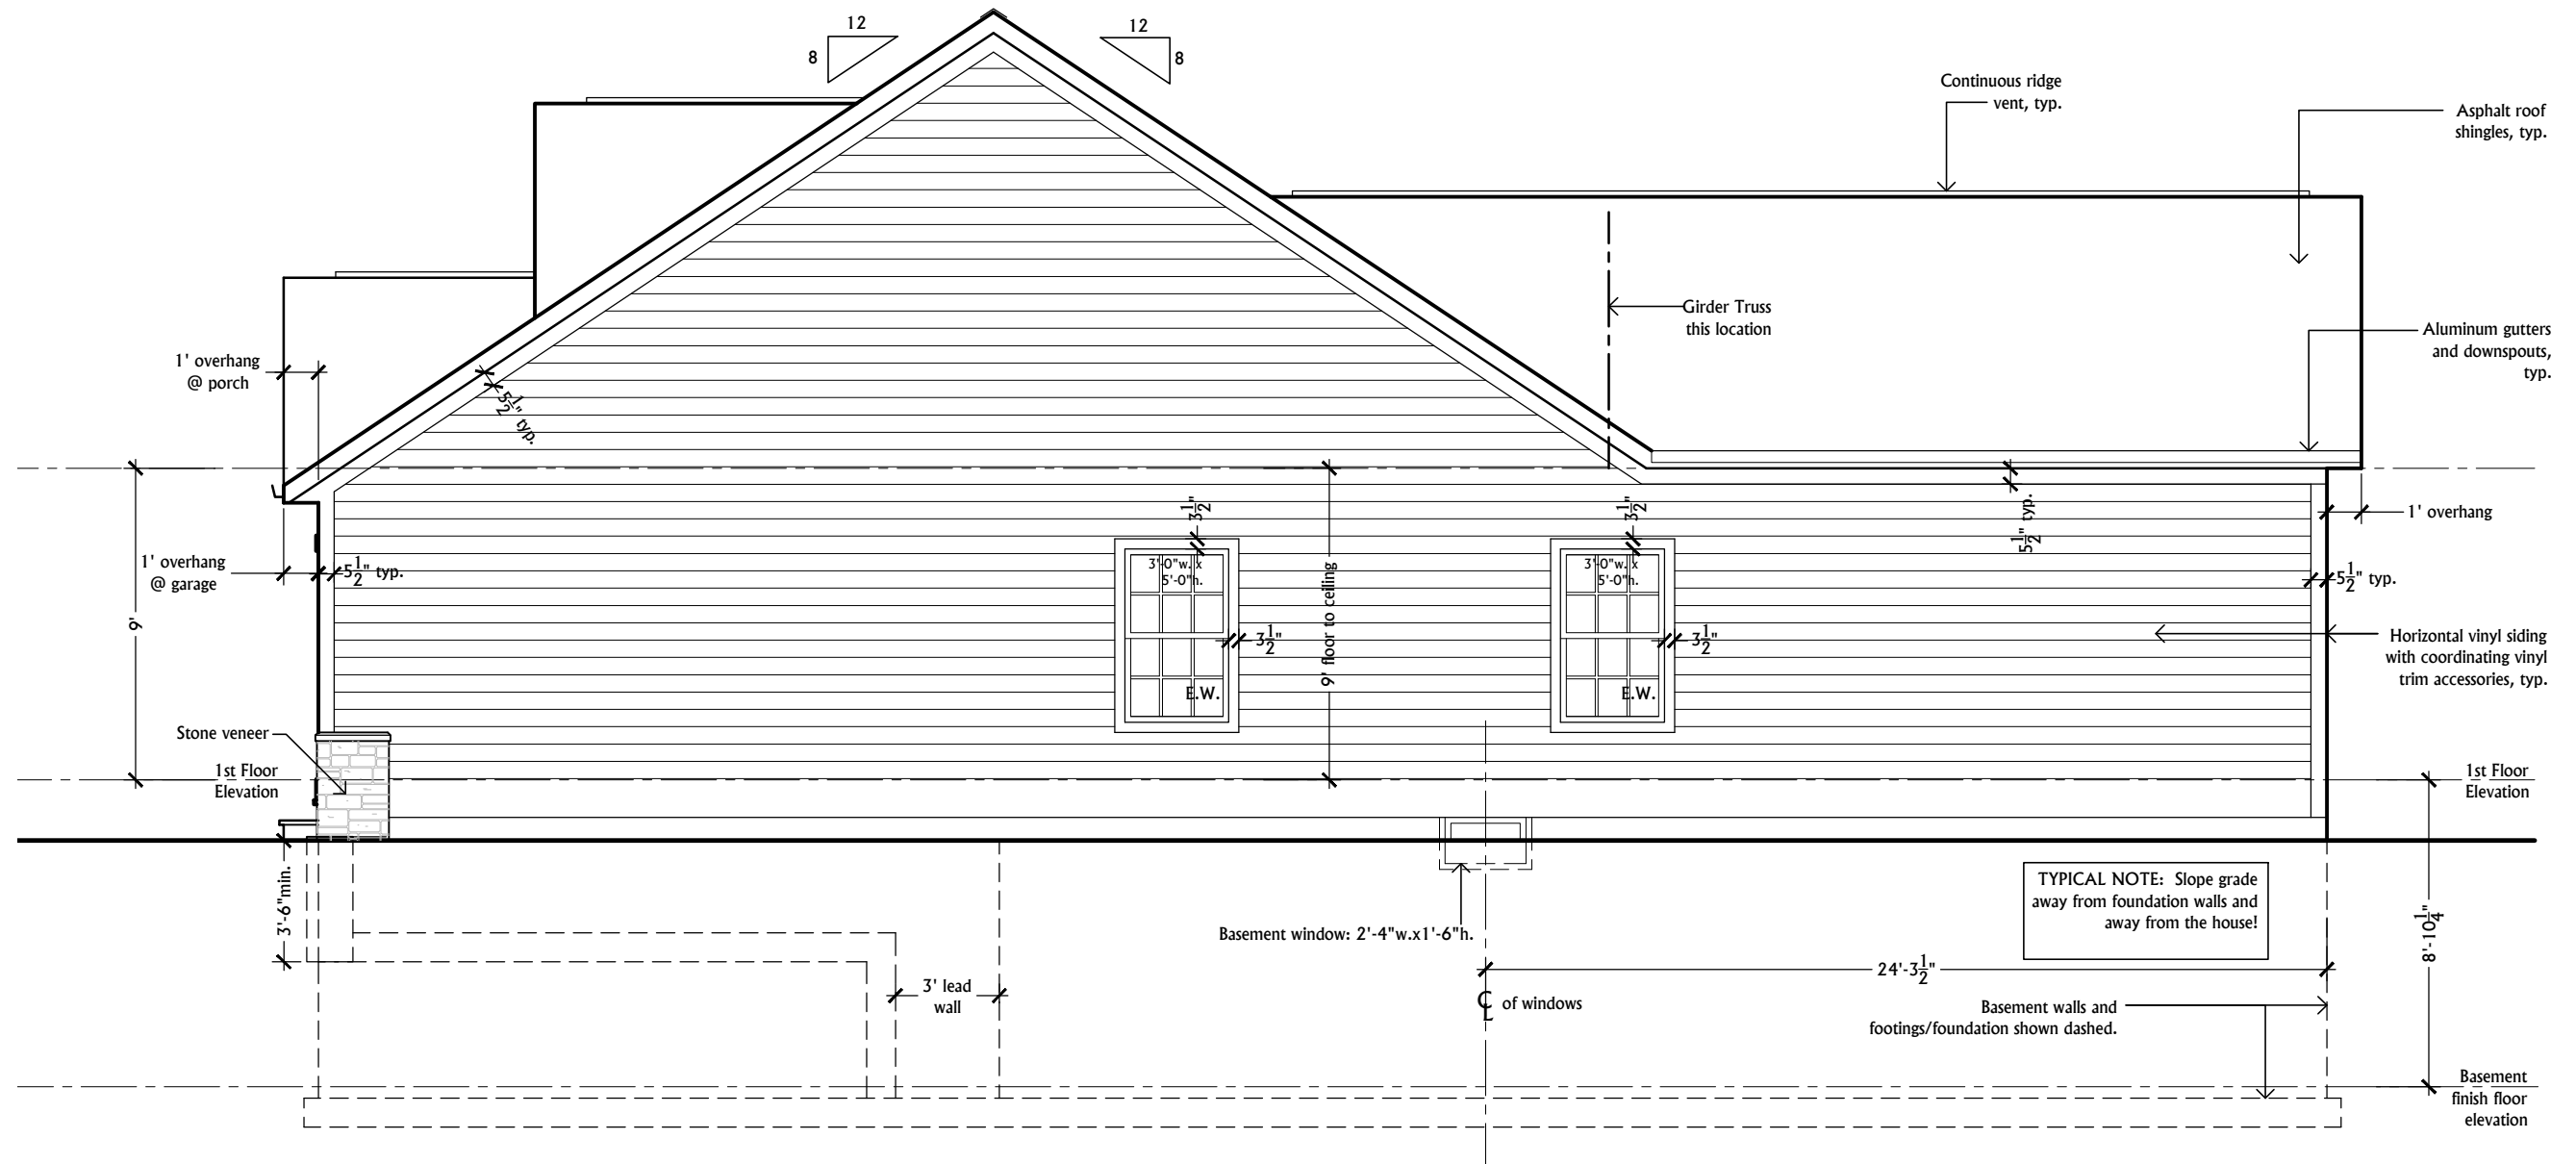


Side Elevation B

Scale: 3/16" = 1'-0"



THE HOUGHTON

THREE OAKS COMMUNITIES

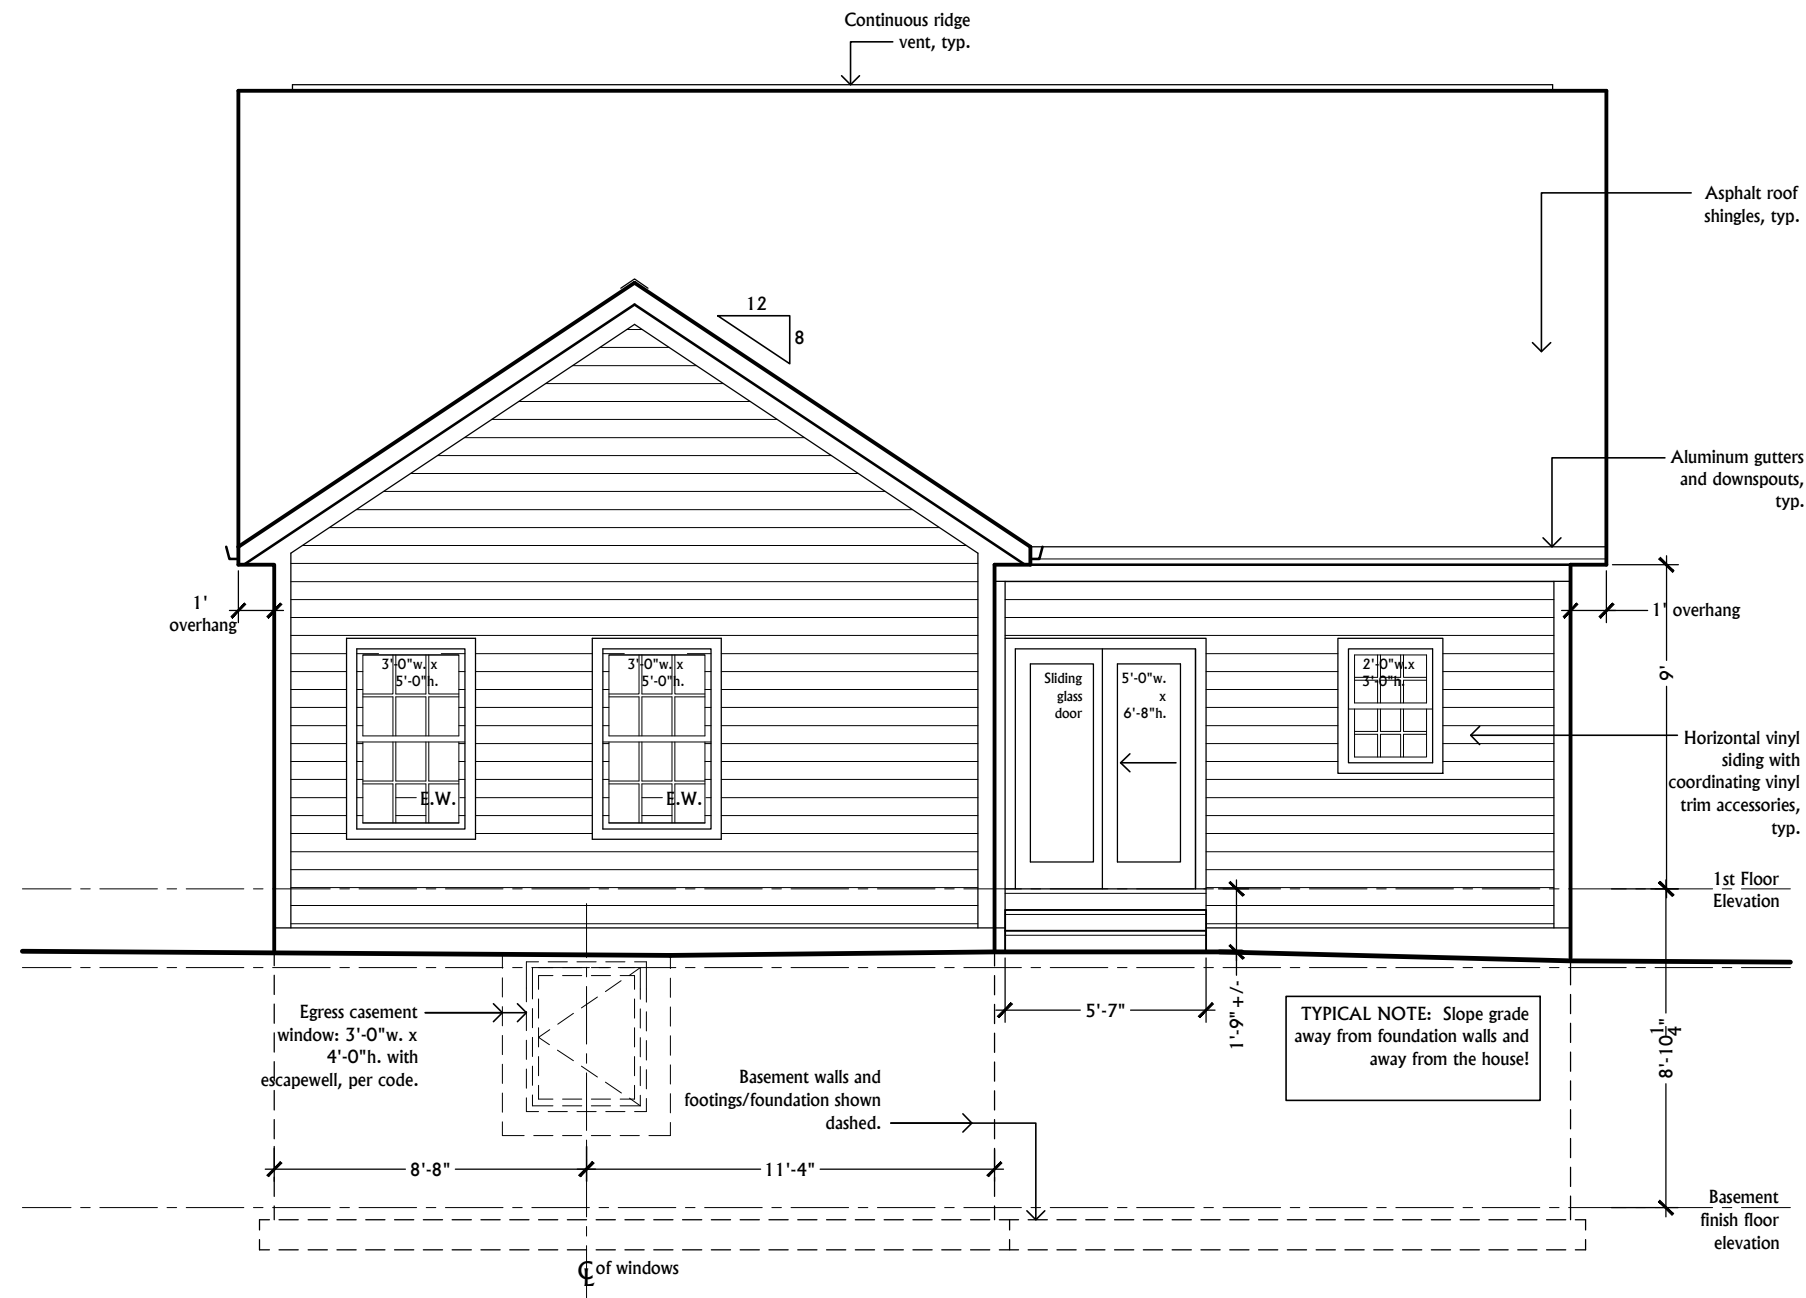

Rear Elevation

Scale: 3/16" = 1'-0"



**THE HOUGHTON
THREE OAKS COMMUNITIES**