


1 Basement Floor Plan - Michigan - Daylight
A1.0 SCALE: 1/4" = 1'-0"

| | |
|-----------|----------|
| Marketing | 03.31.23 |
| | |
| | |
| | |
| | |
| | |

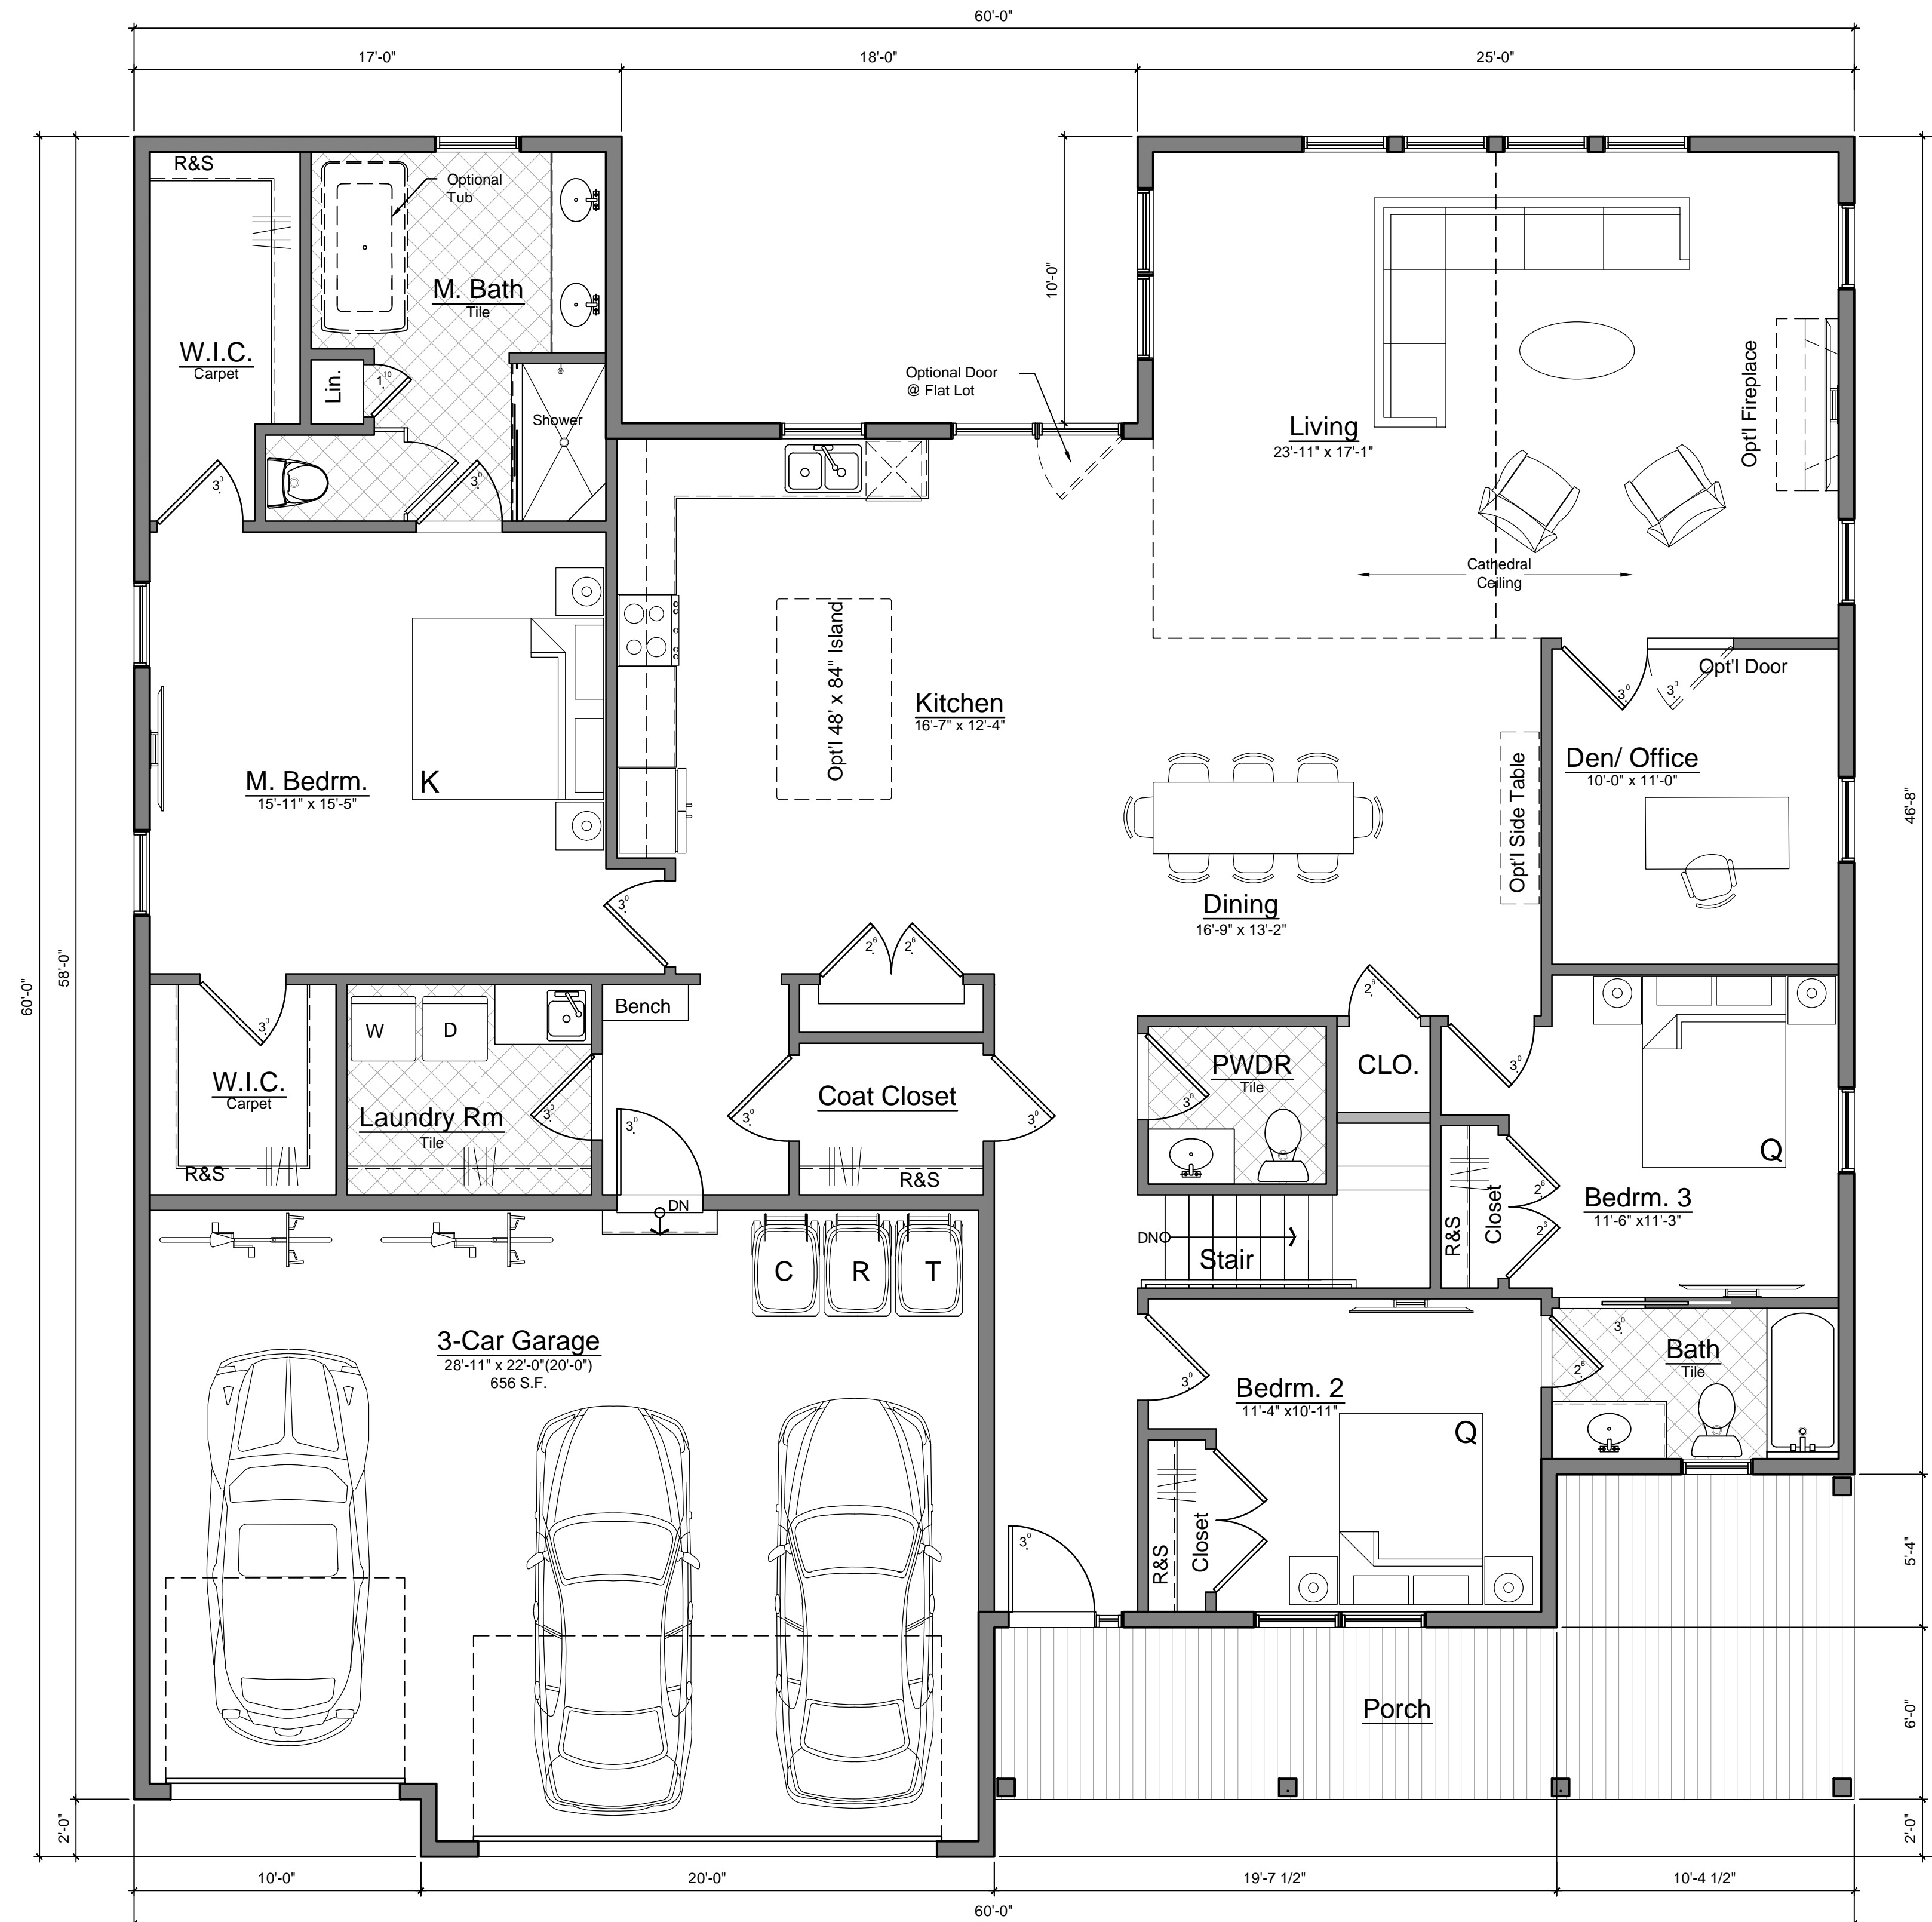

1 First Floor Plan - Michigan - 1-Story
A1.1 SCALE: 1/4" = 1'-0" Gross: 2,449 S.F.


| | |
|-----------|----------|
| Marketing | 03.31.23 |
| | |
| | |
| | |
| | |
| | |
| | |
| | |
| | |
| | |

First Floor Plan


1- Story

JBMA Project No.
223020


©2023

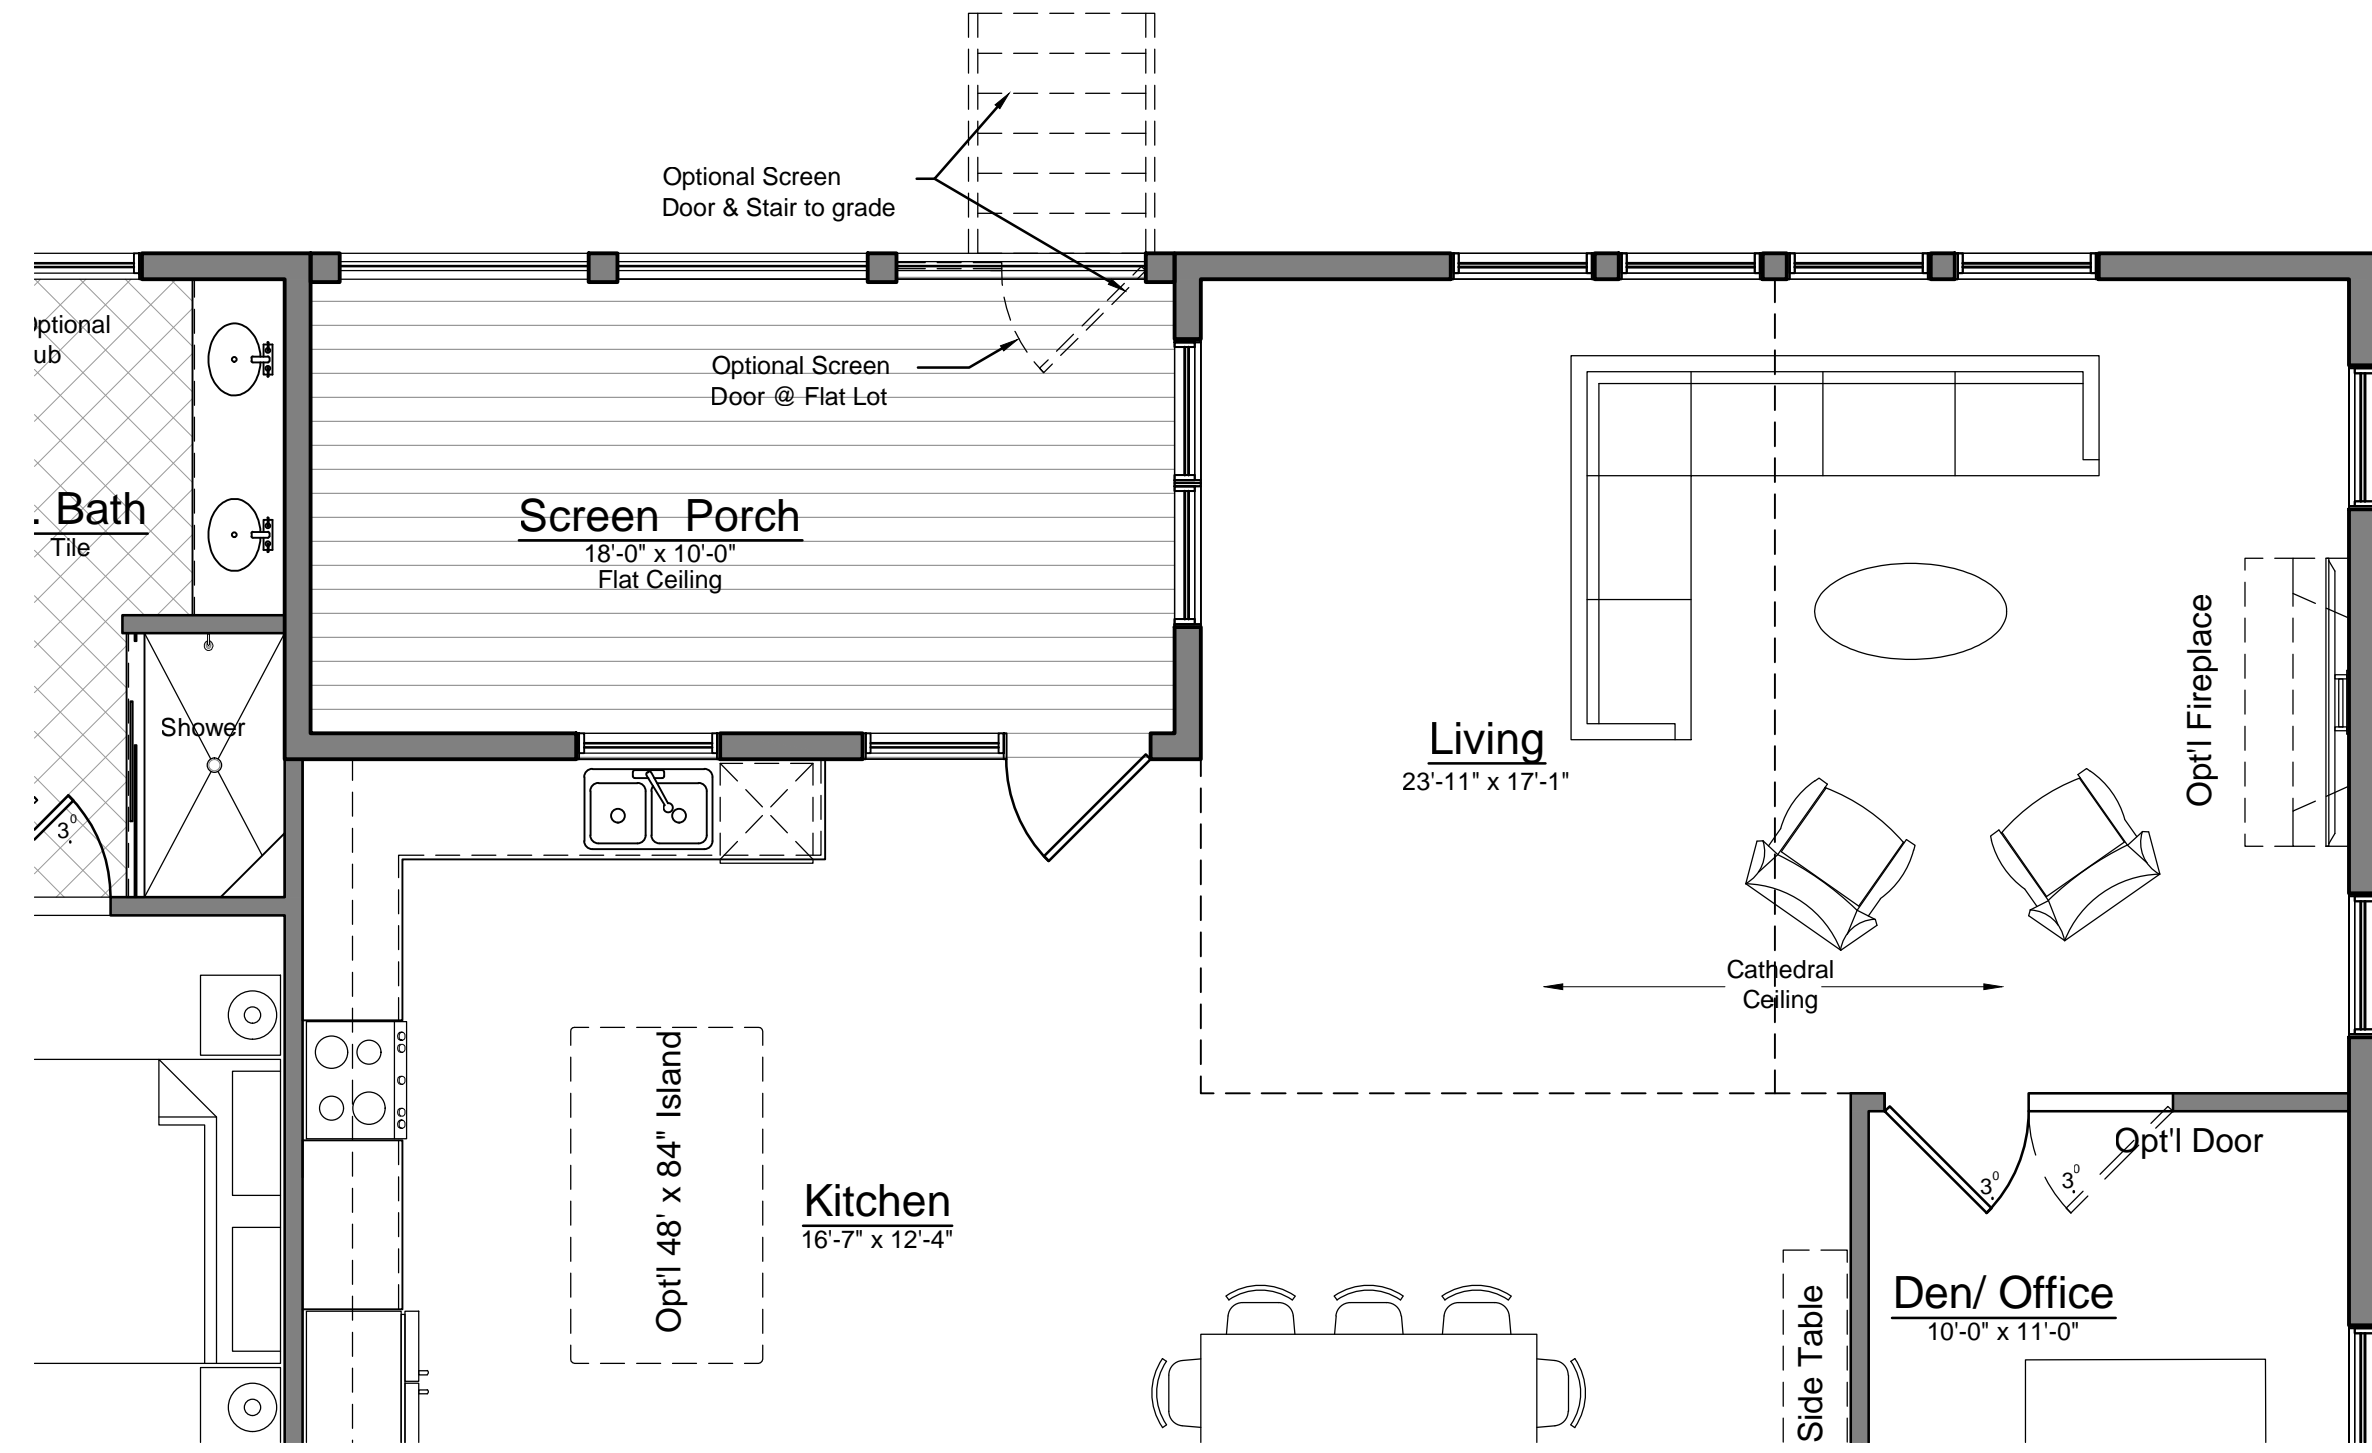

3 First Floor Plan - Michigan - Screened-in Porch
 A1.1c SCALE: 1/4" = 1'-0" Gross: 2,449 S.F.

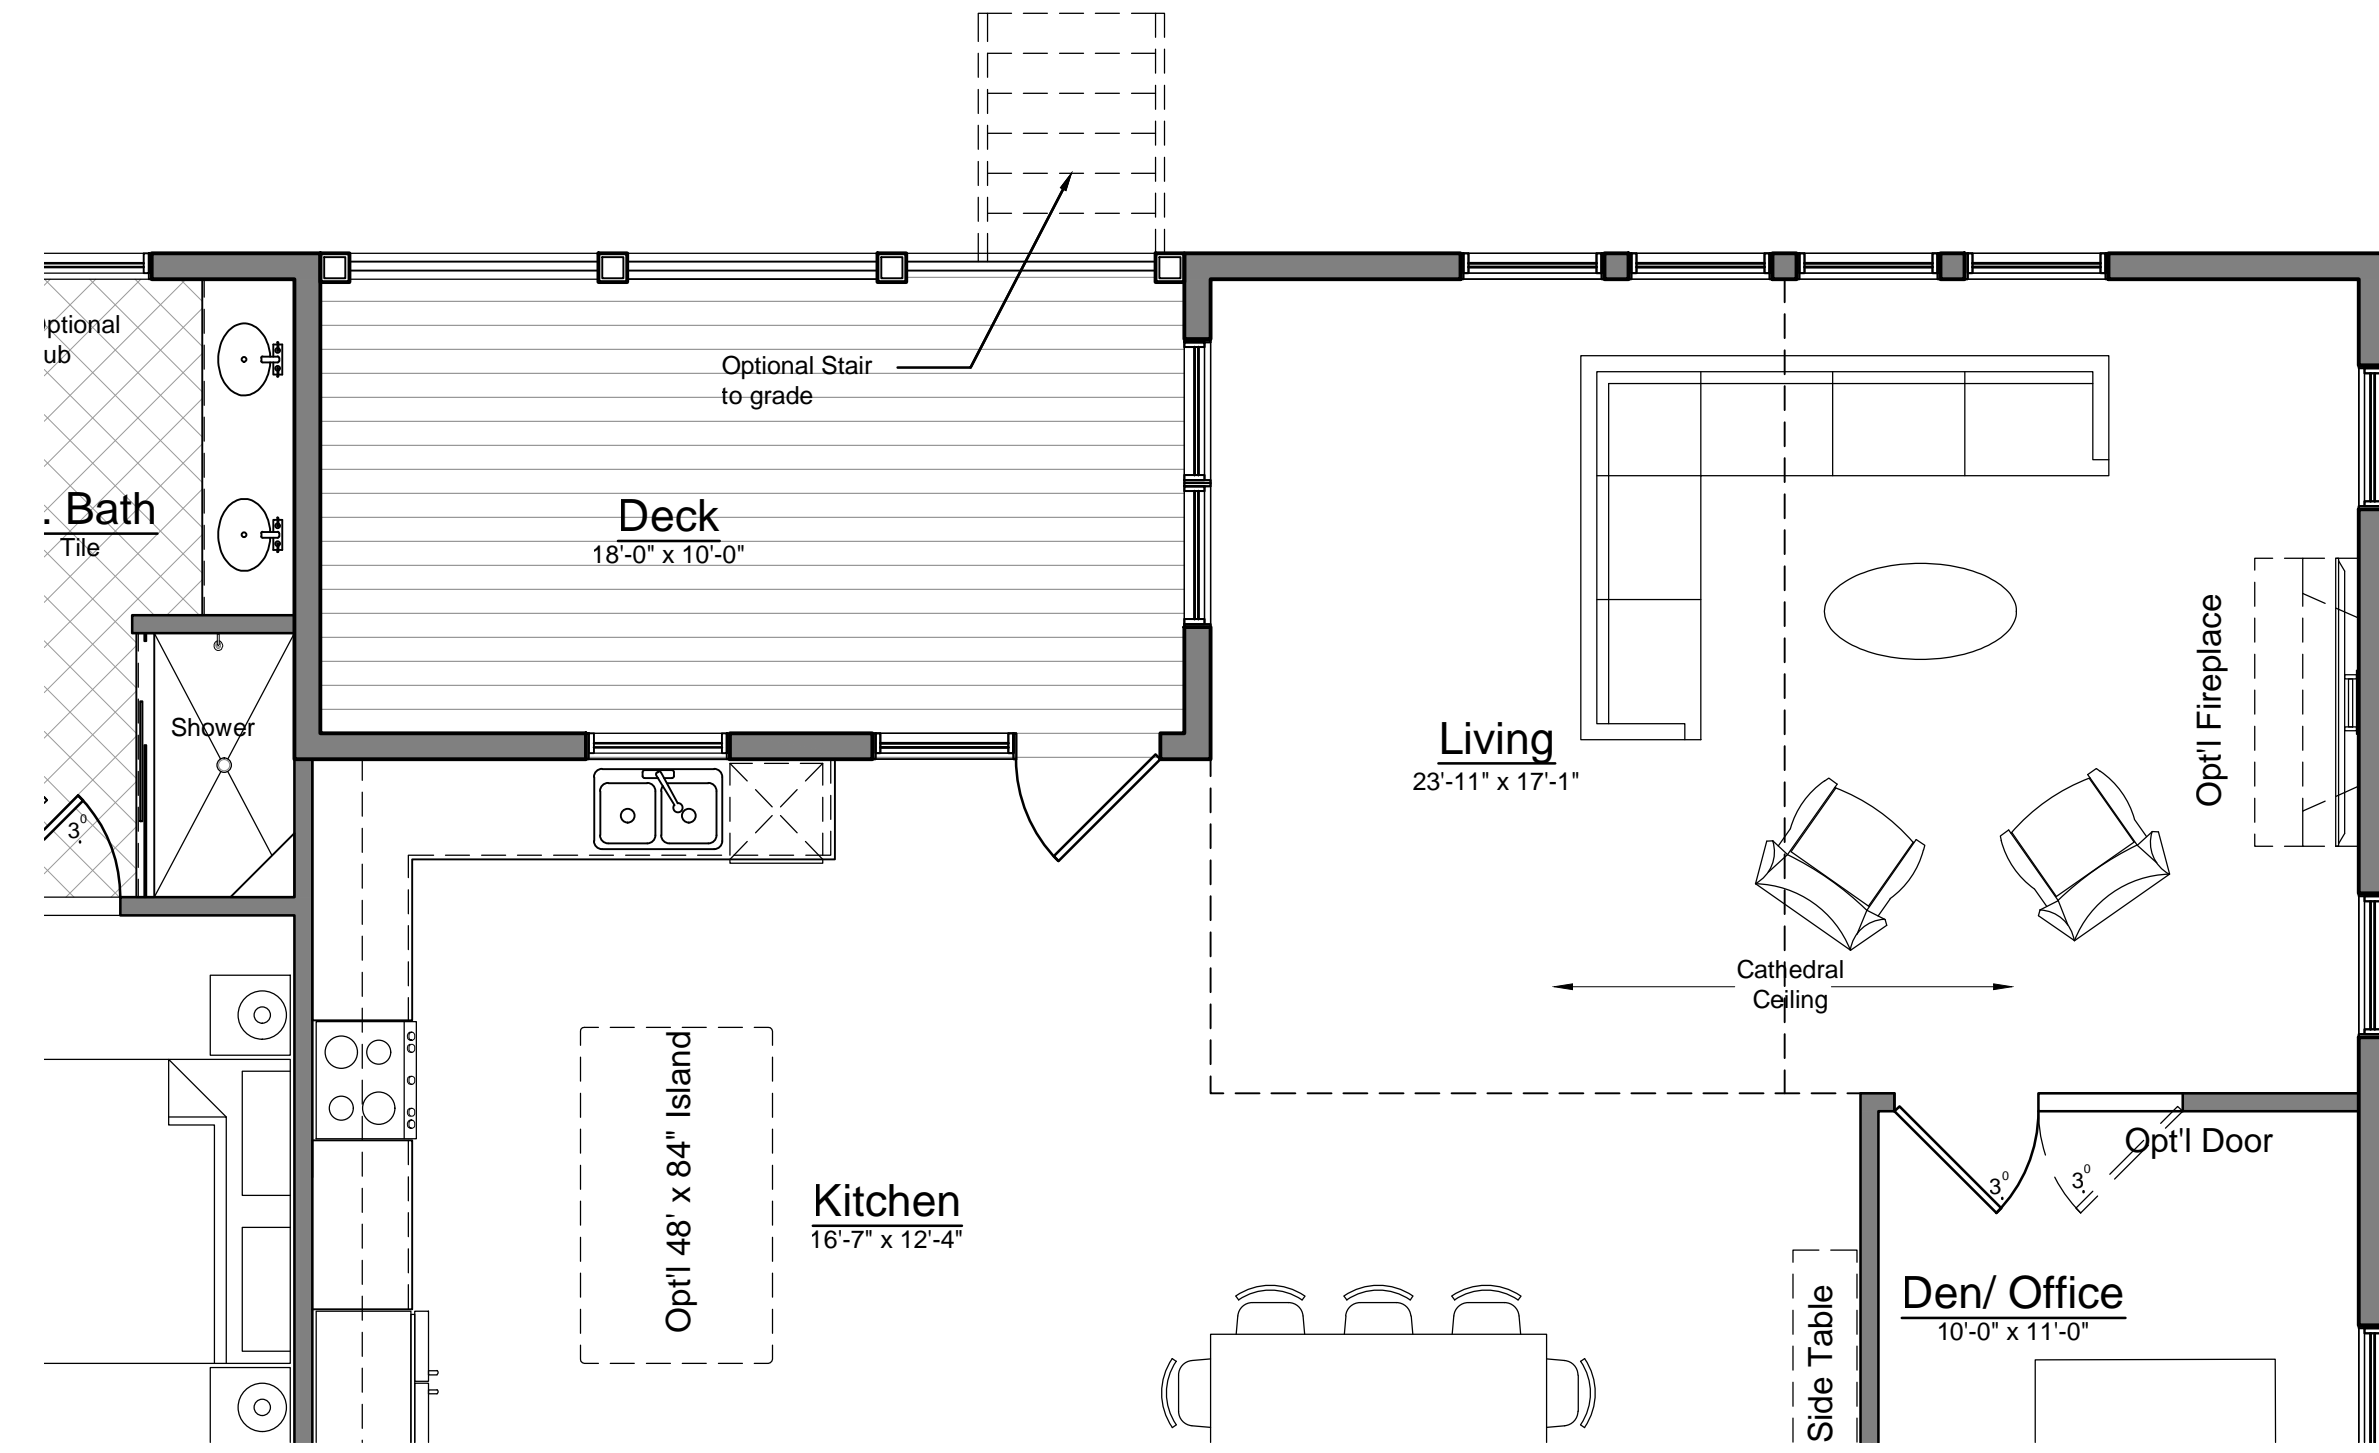


2 First Floor Plan - Michigan - Deck
 A1.1c SCALE: 1/4" = 1'-0" Gross: 2,449 S.F.

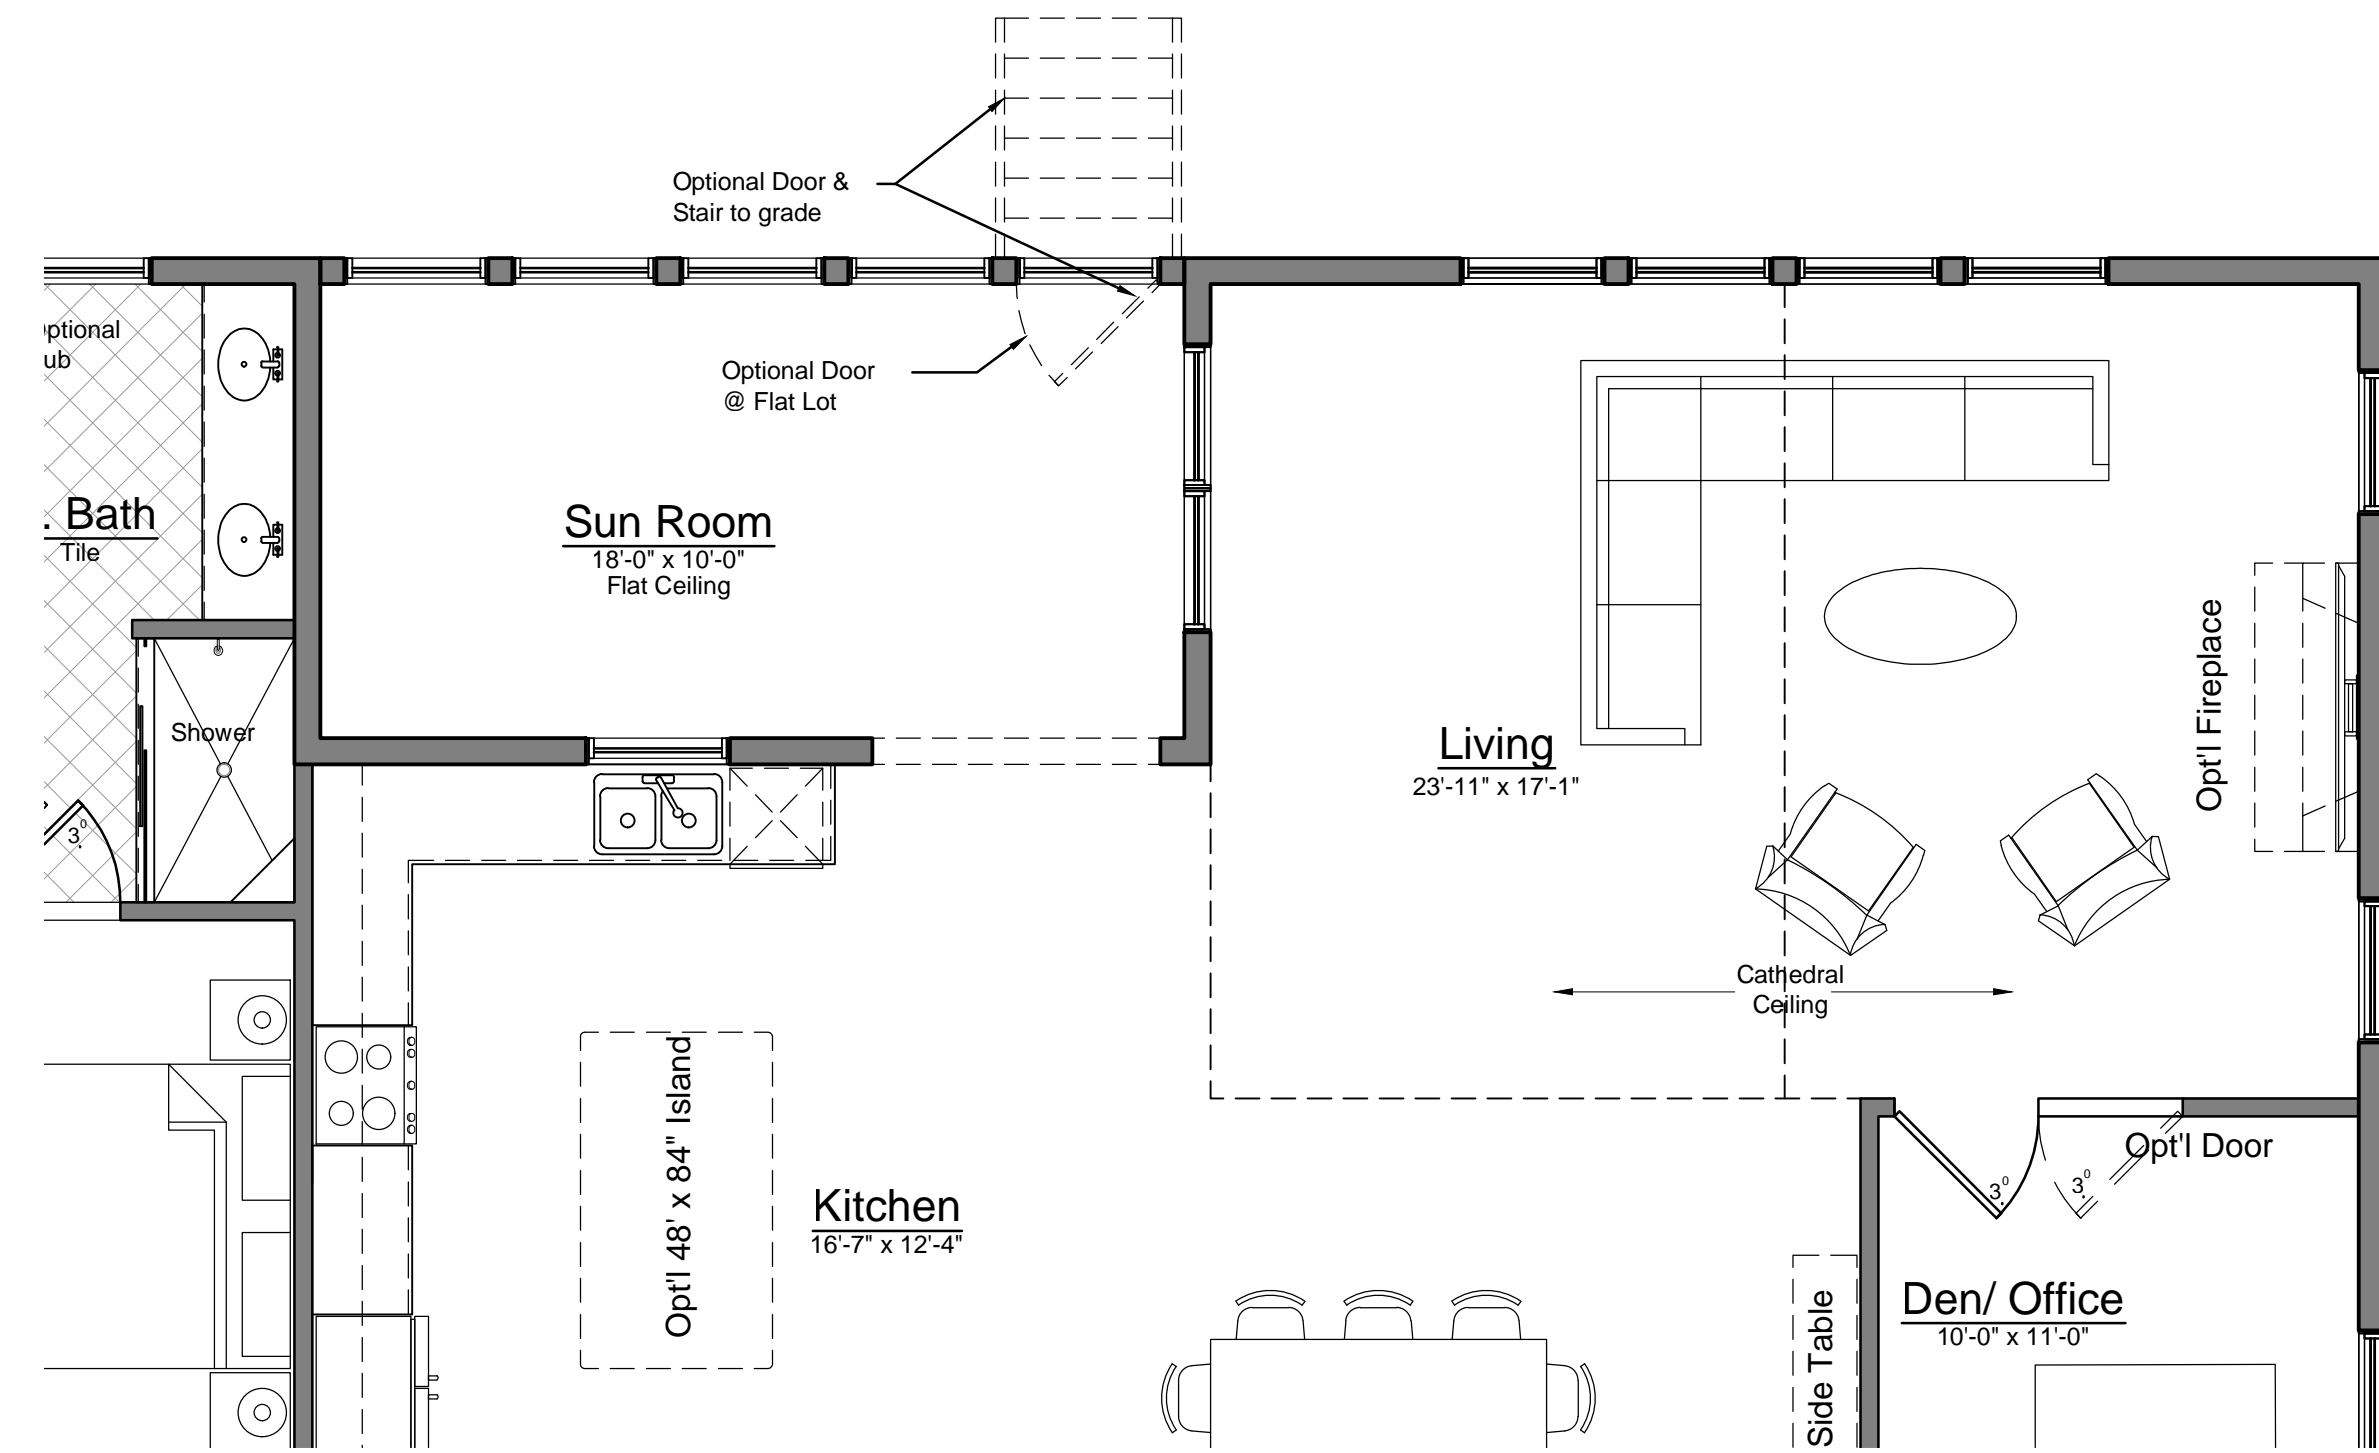


1 First Floor Plan - Michigan - Sun Room
 A1.1c SCALE: 1/4" = 1'-0" Gross: 2,449 S.F.

PRELIMINARY NOT FOR CONSTRUCTION

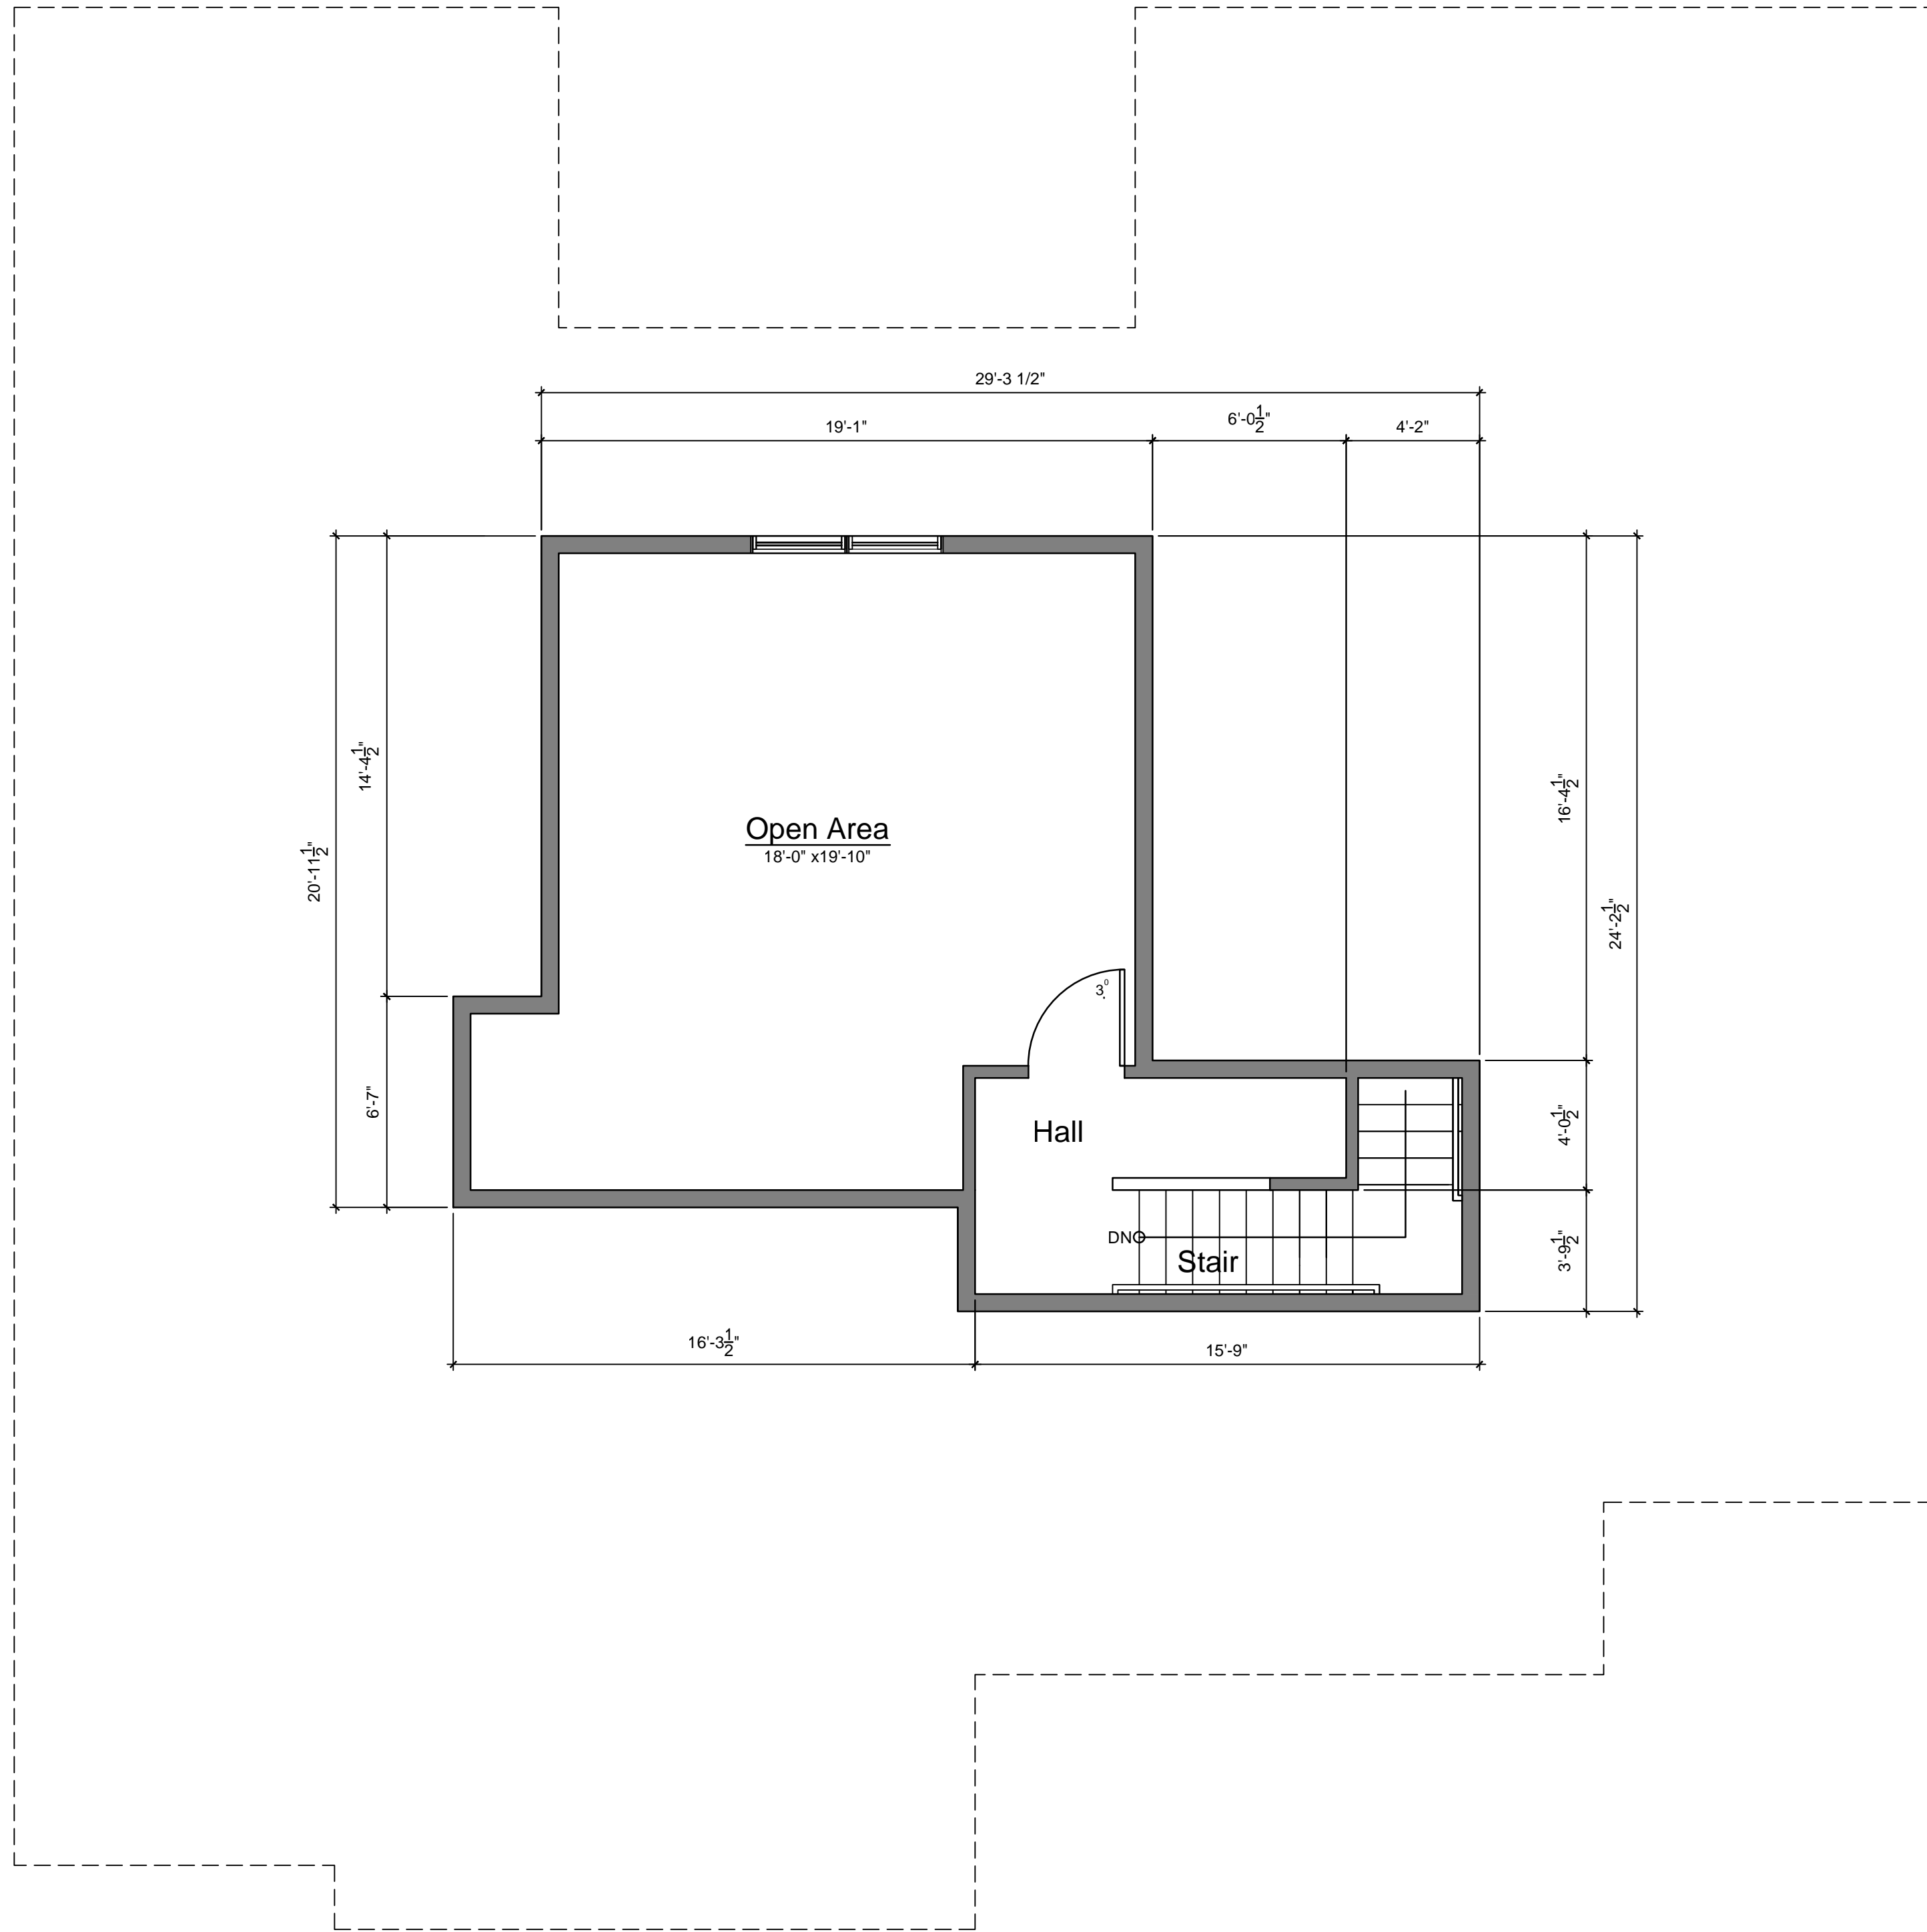

1 Second Floor Plan - Michigan - w/ Open Loft Area
 A1.2 SCALE: 1/4" = 1'-0" Gross: 518 S.F. 2-STORY

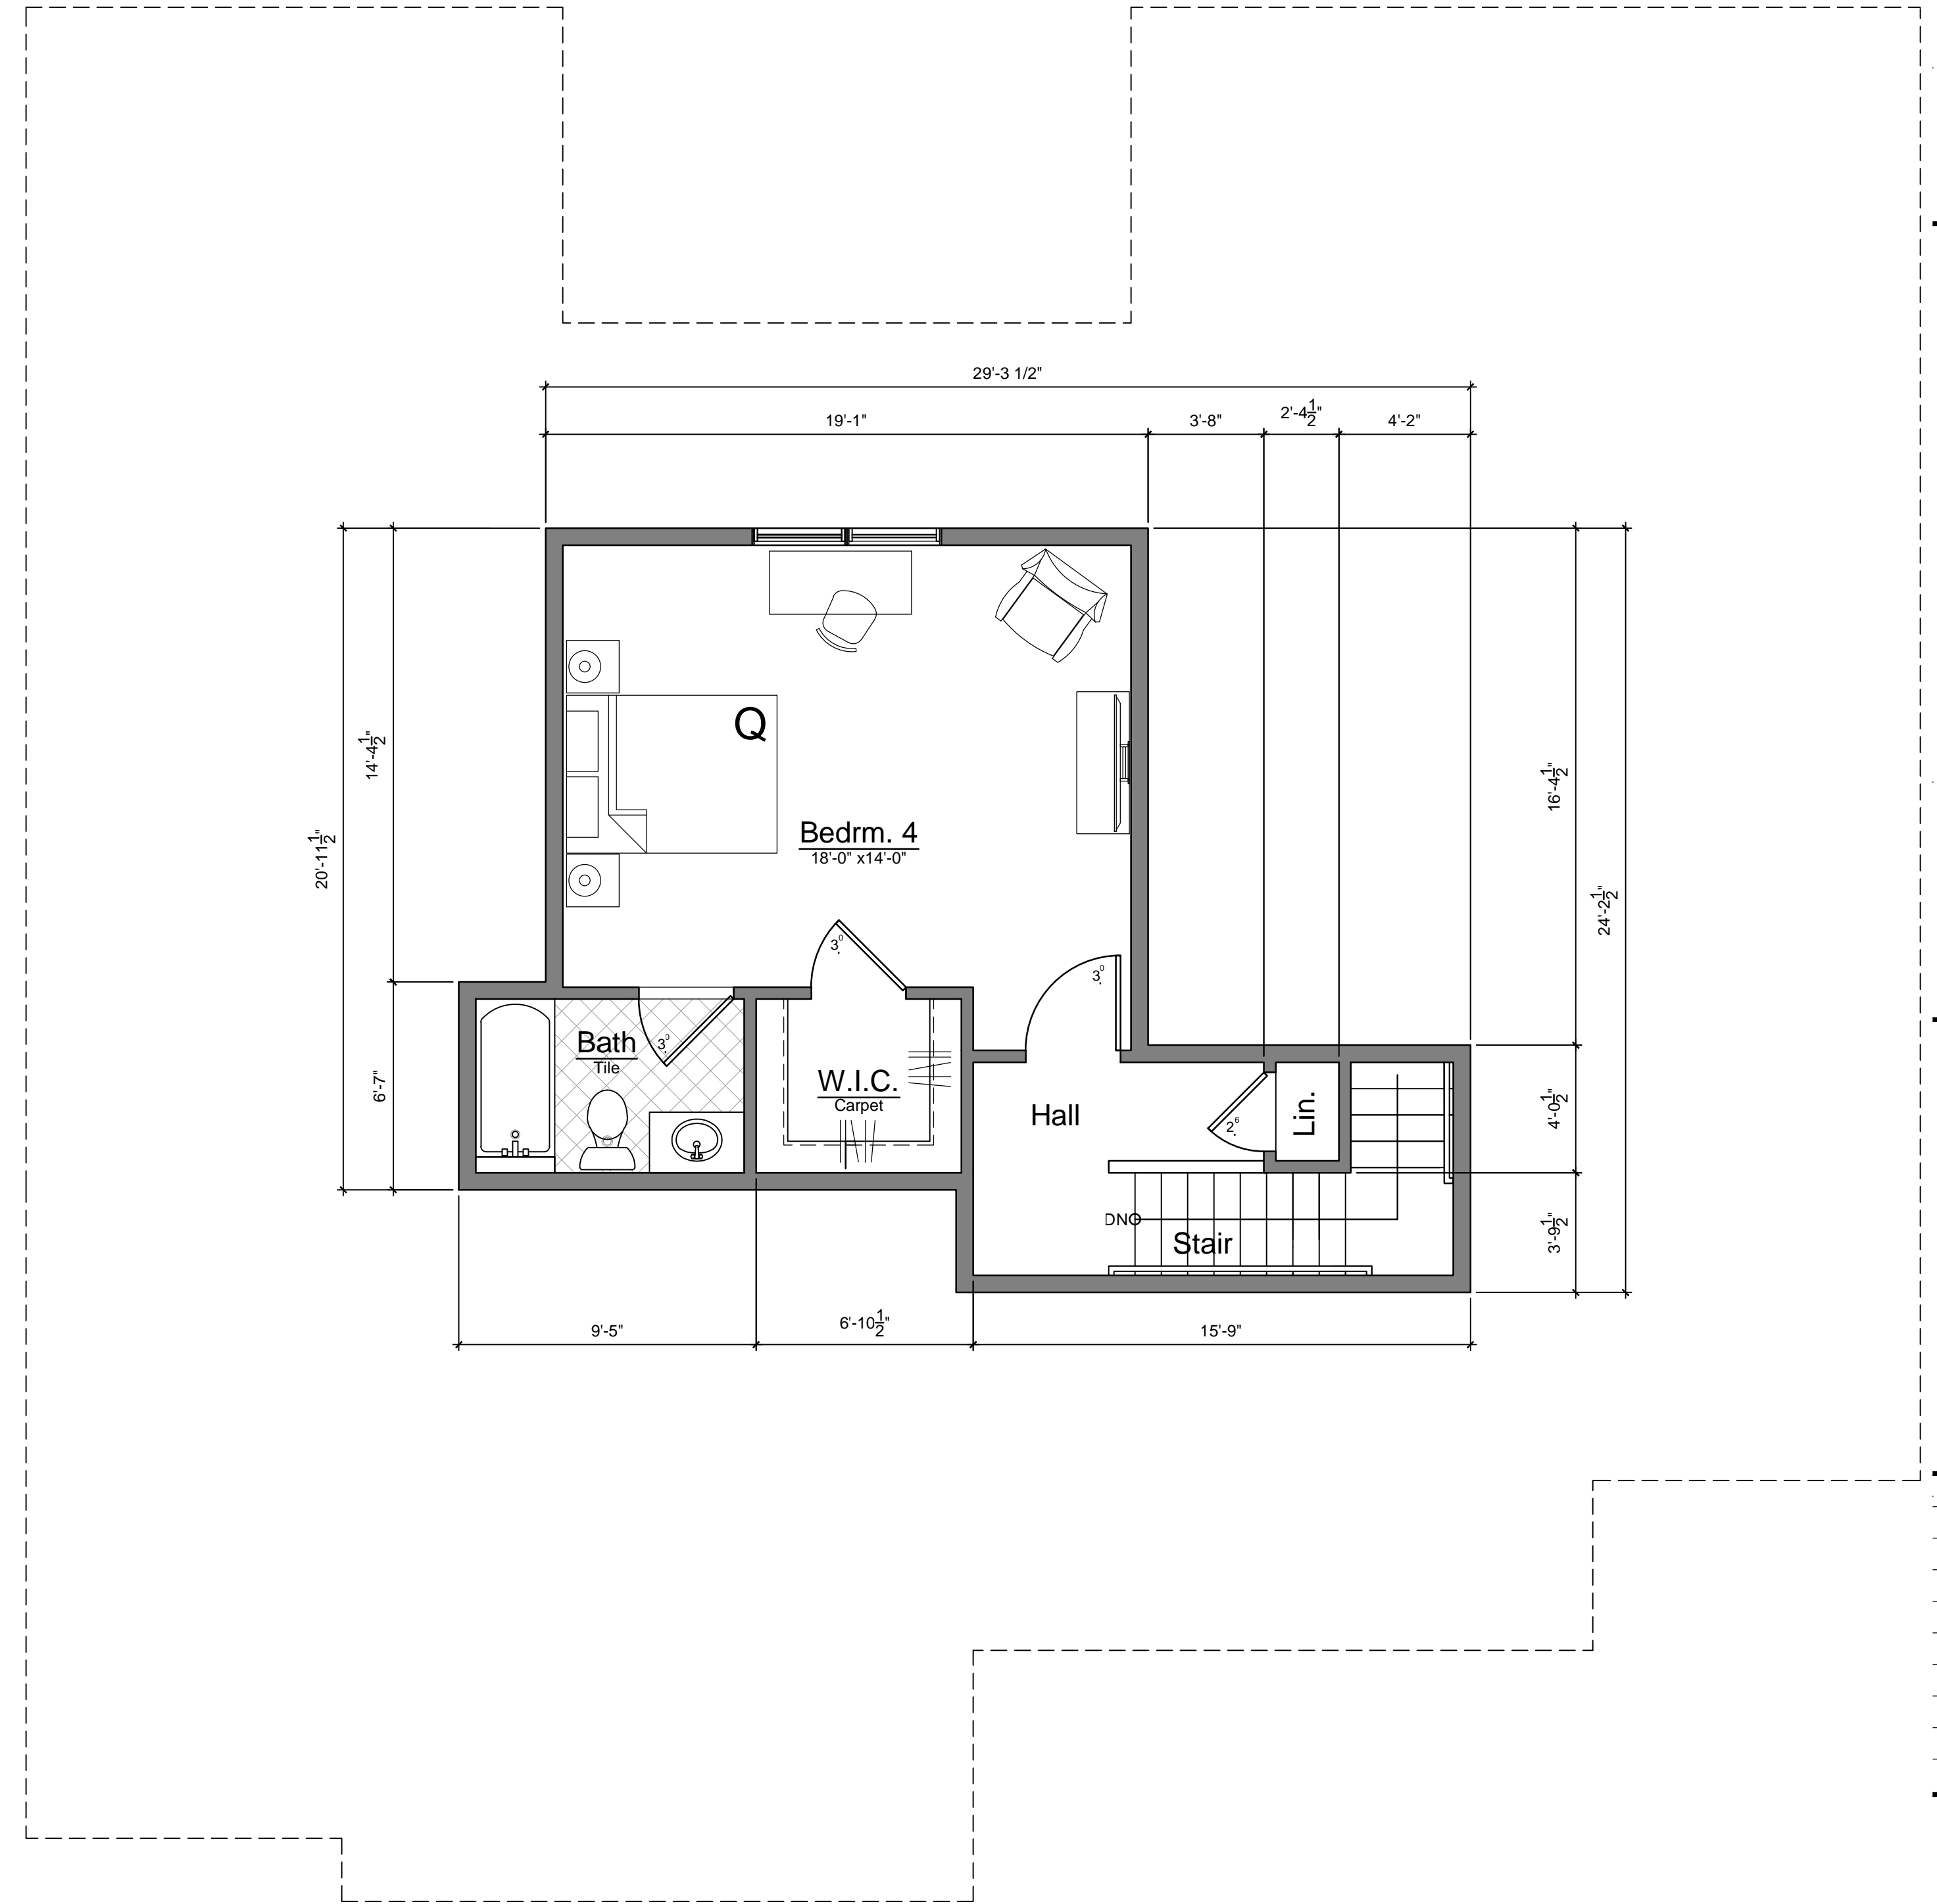

1 Second Floor Plan - Michigan - w/ Mastersuite
 A1.2 SCALE: 1/4" = 1'-0" Gross: 518 S.F. 2-STORY


| | |
|-----------|----------|
| Marketing | 03.31.23 |
| | |
| | |
| | |
| | |
| | |
| | |
| | |
| | |
| | |

Second Floor Plan


JBMA Project No.
 223020
 ©2023

A1.2a

PRELIMINARY NOT FOR CONSTRUCTION

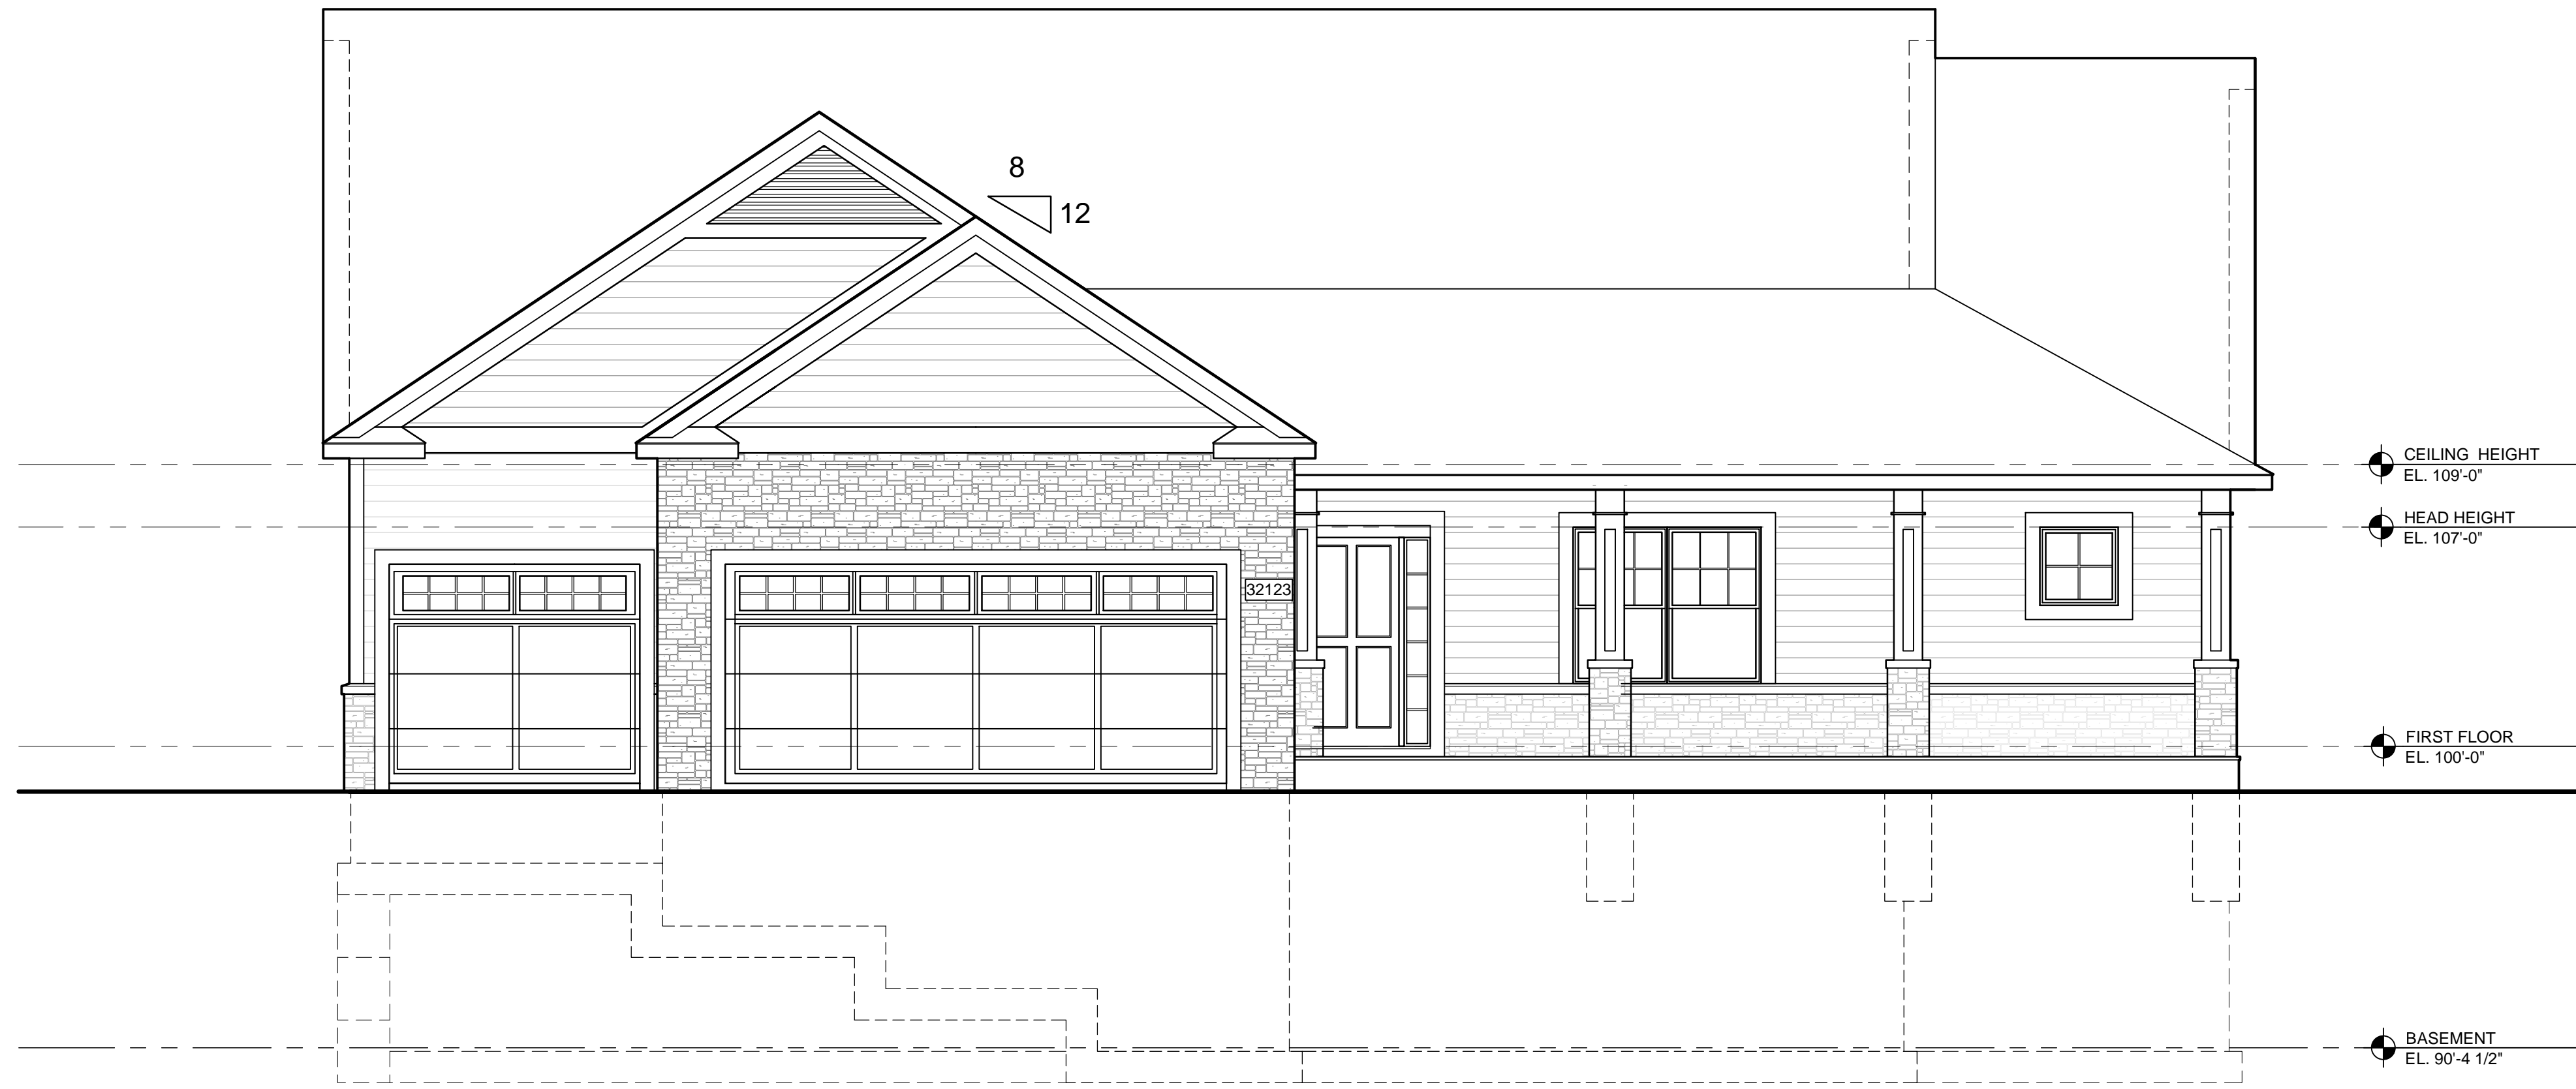


1 Front Elevation - Michigan - Base Elevation
A2.1 SCALE: 1/4" = 1'-0"

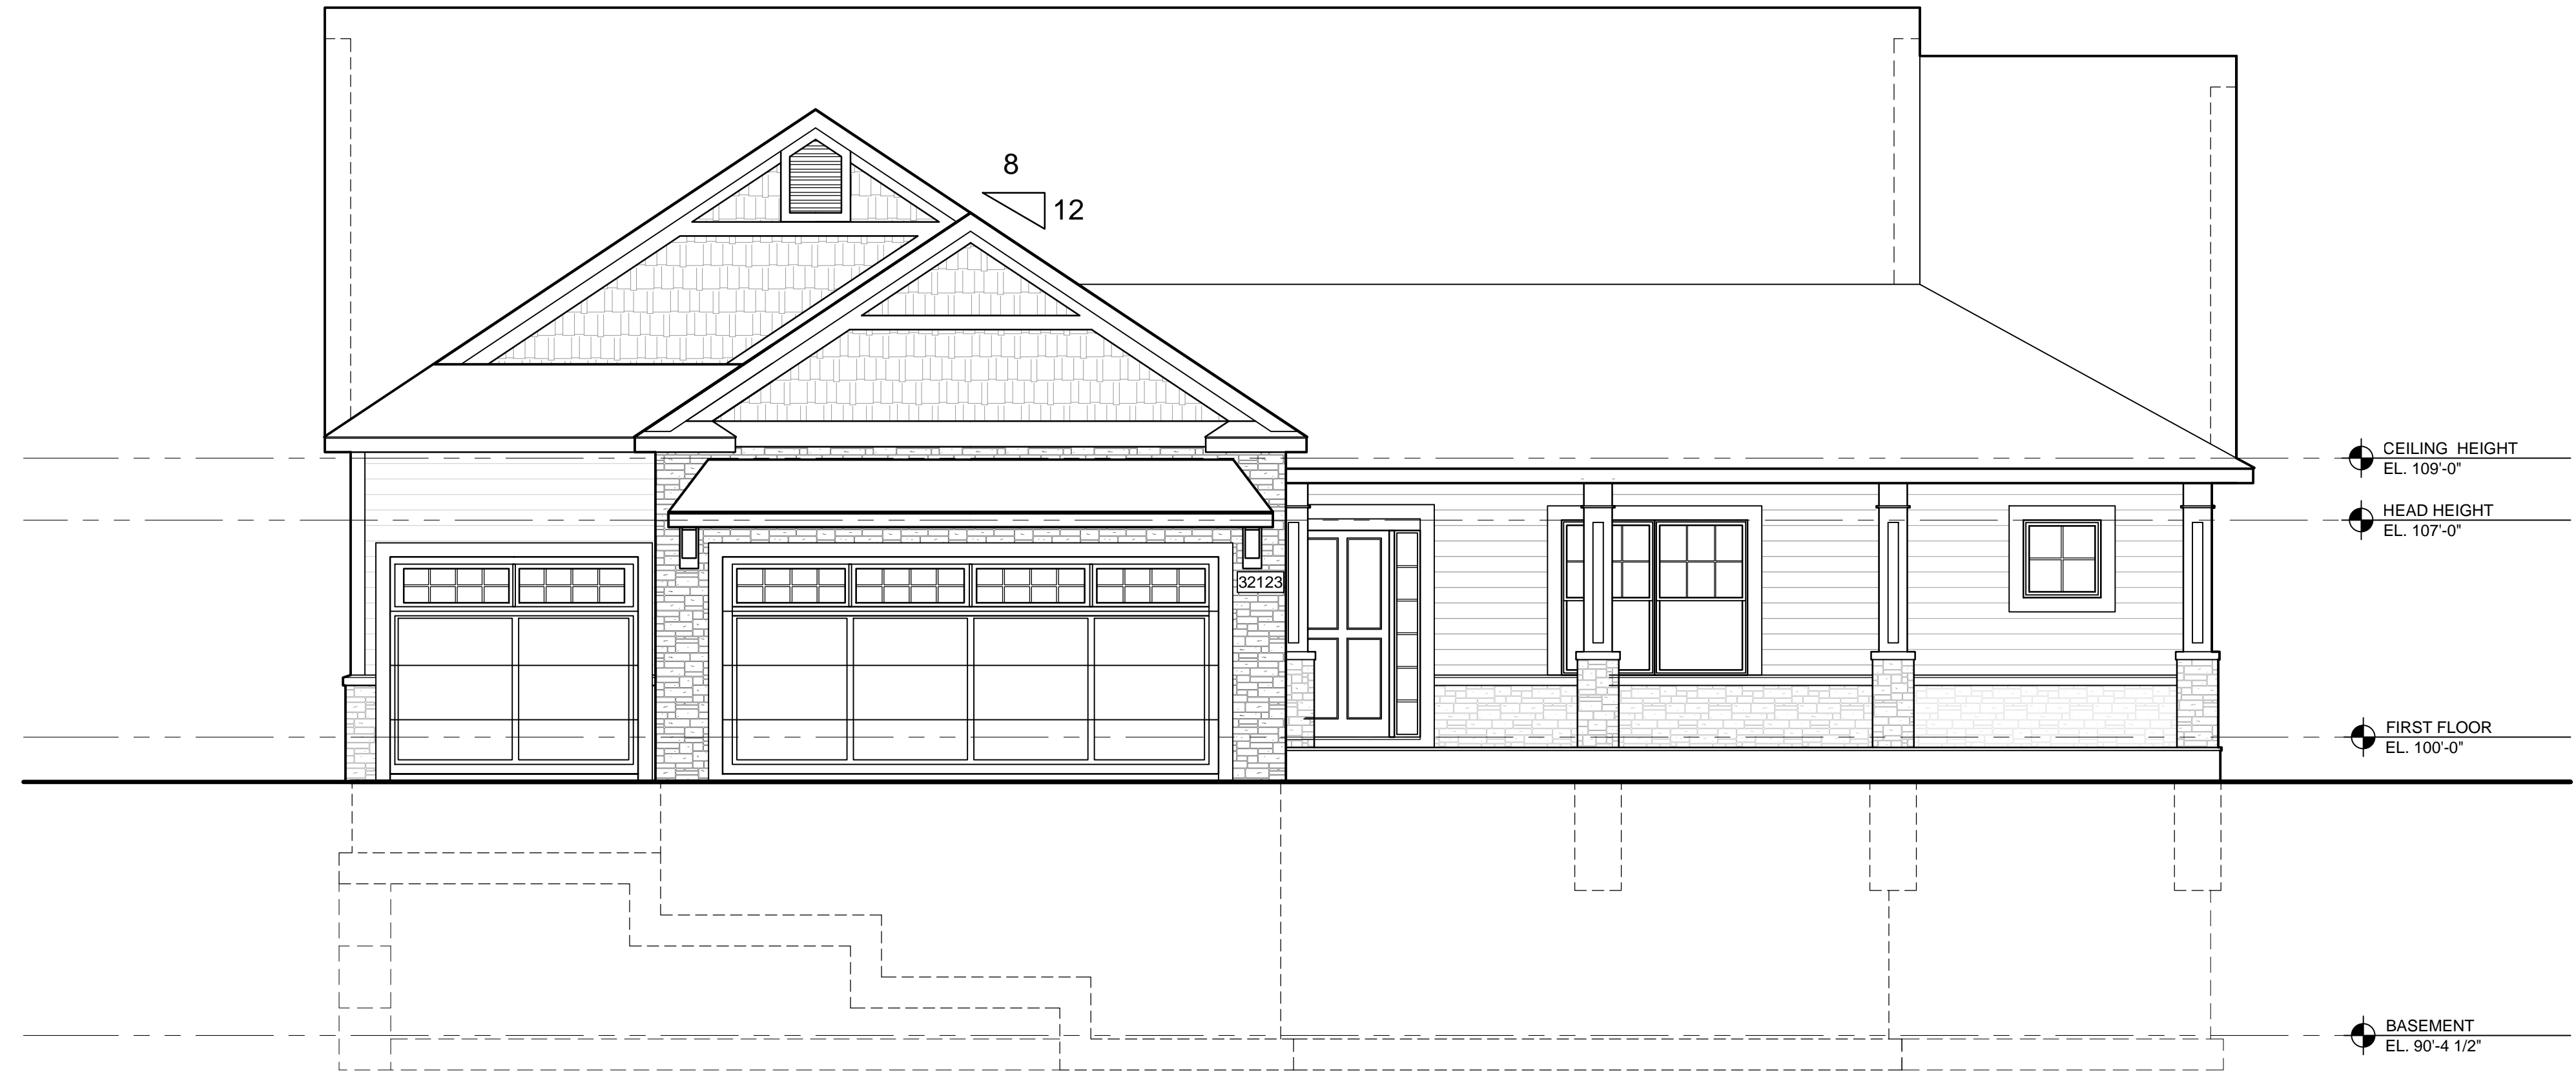


1 Front Elevation - Michigan - Alternate Elevation 1
A2.1 SCALE: 1/4" = 1'-0"

PRELIMINARY NOT FOR CONSTRUCTION

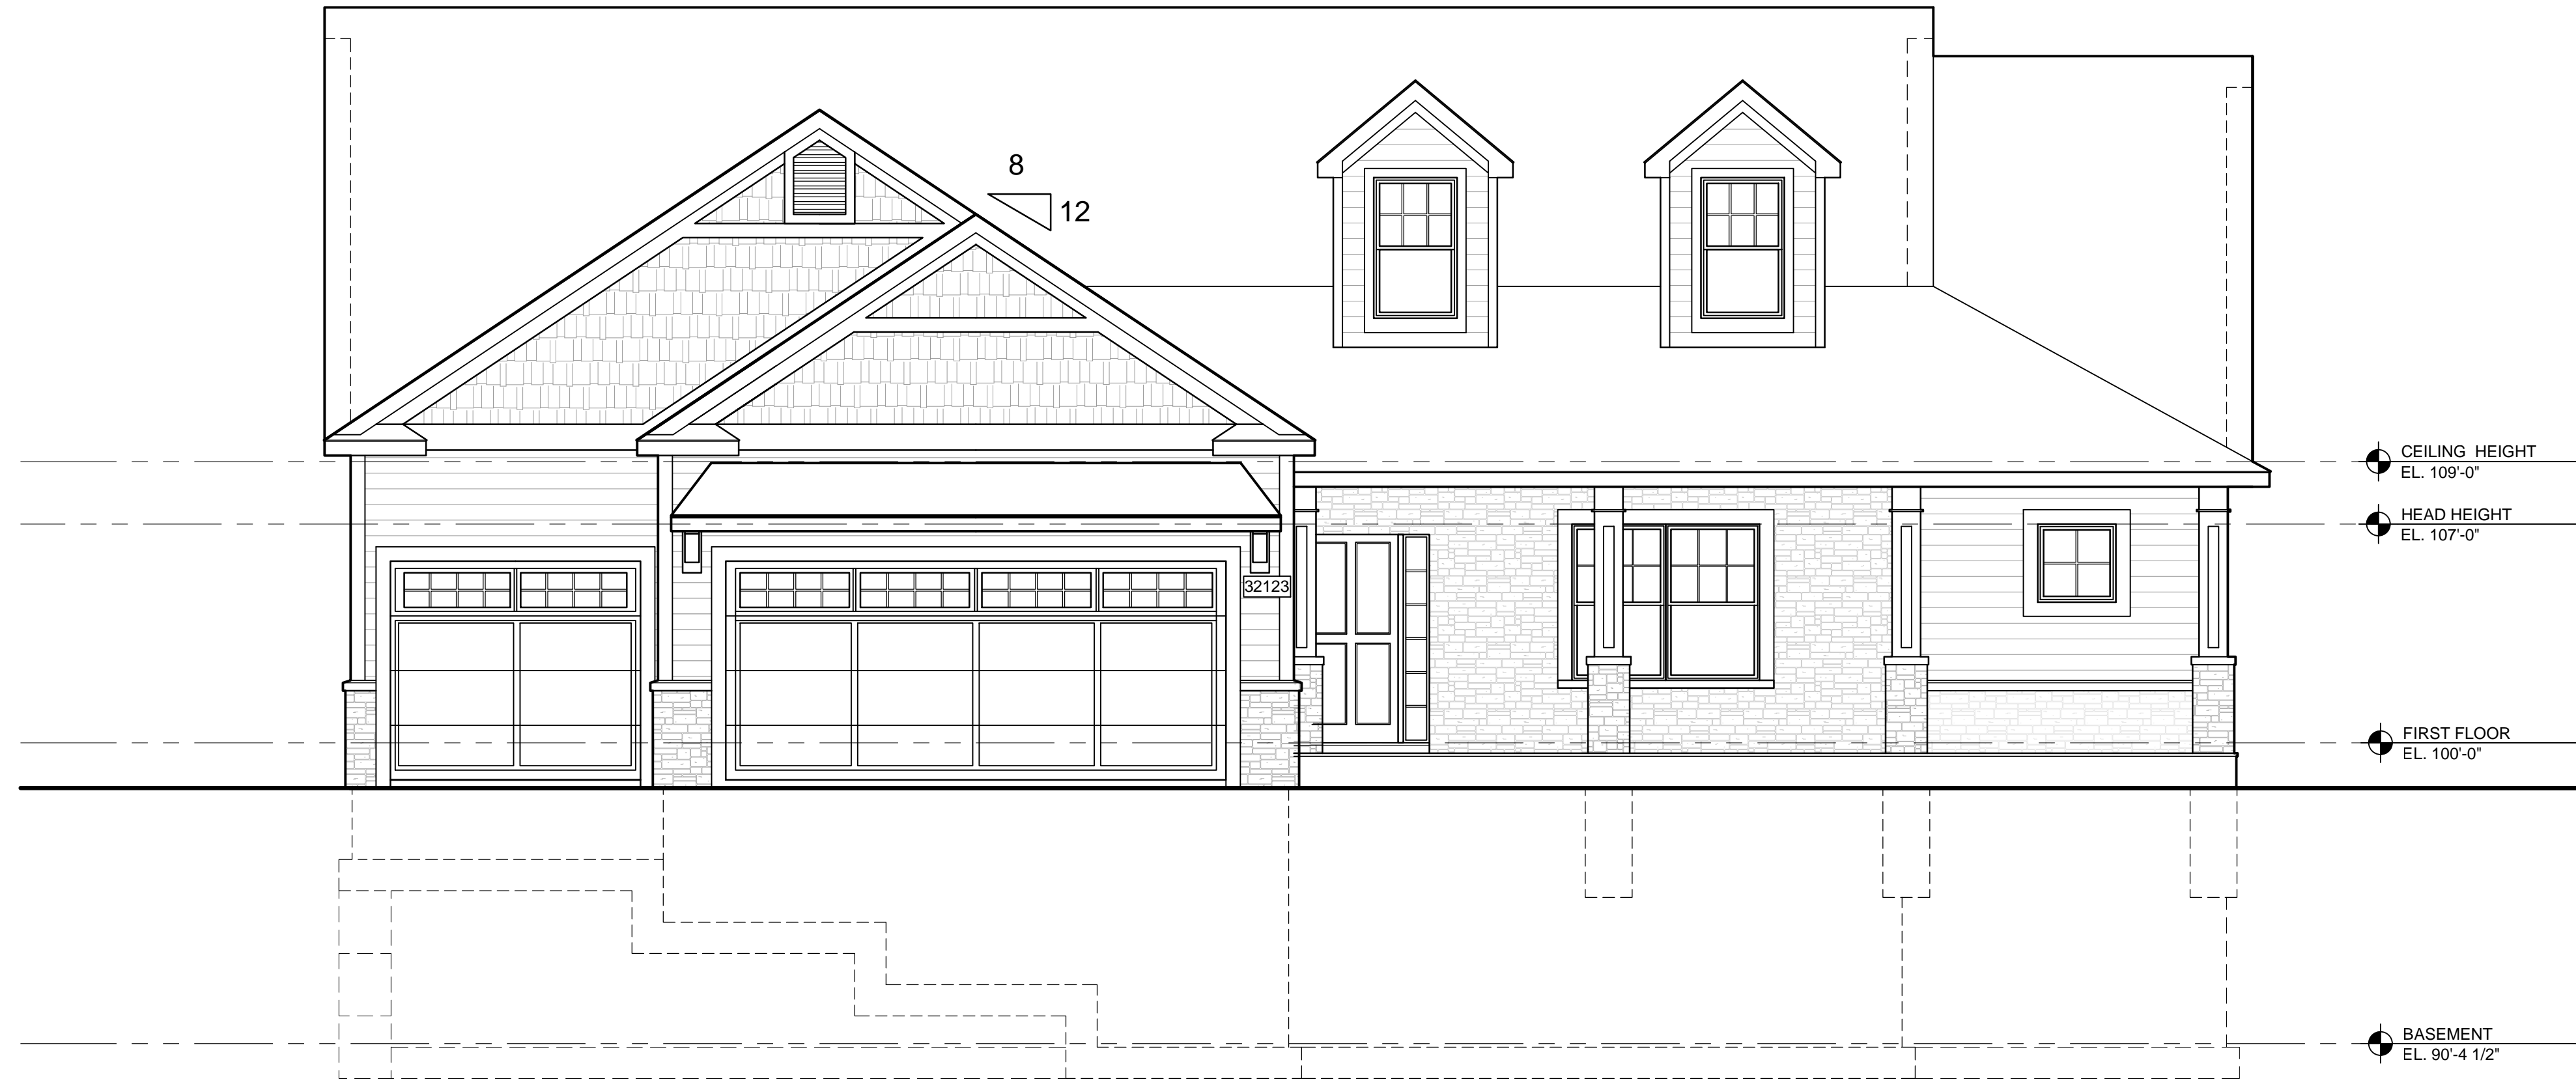

1 Front Elevation - Michigan - Alternate Elevation 2
A2.1 SCALE: 1/4" = 1'-0"

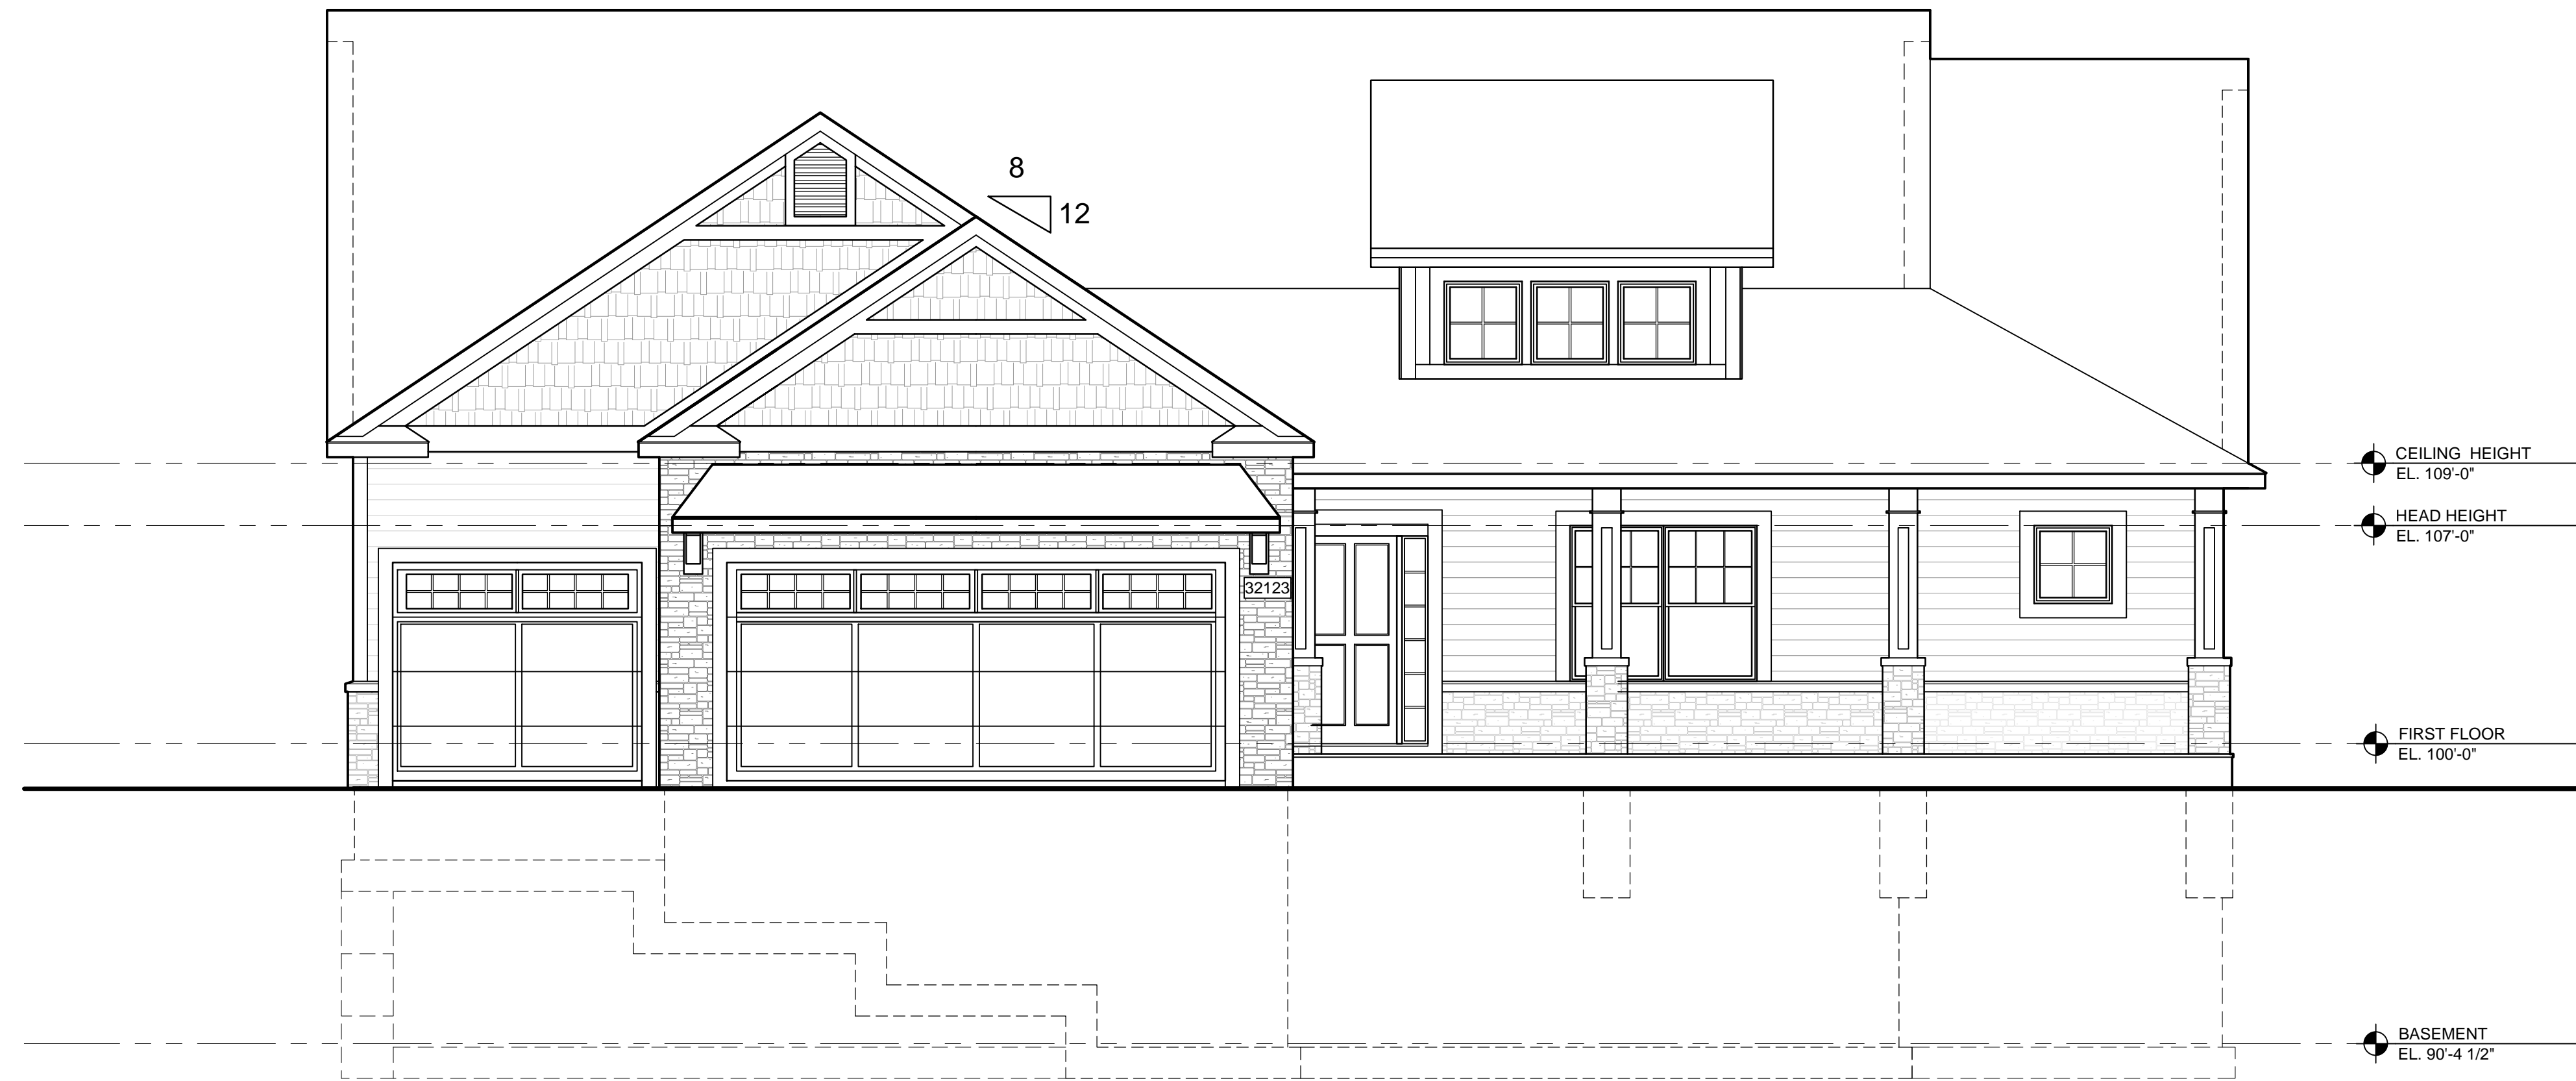

2 Front Elevation - Michigan - Alternate Elevation 3
A2.1 SCALE: 1/4" = 1'-0"

PRELIMINARY NOT FOR CONSTRUCTION



2 Right Side Elevation - Michigan - Daylight
 A2.3 SCALE: 1/4" = 1'-0"



2 Rear Elevation - Michigan - Daylight
 A2.2 SCALE: 1/4" = 1'-0"