


**Front Elevation - Opt. B**

Scale: 3/16" = 1'-0"



**THE HIGGINS**

**THREE OAKS COMMUNITIES**

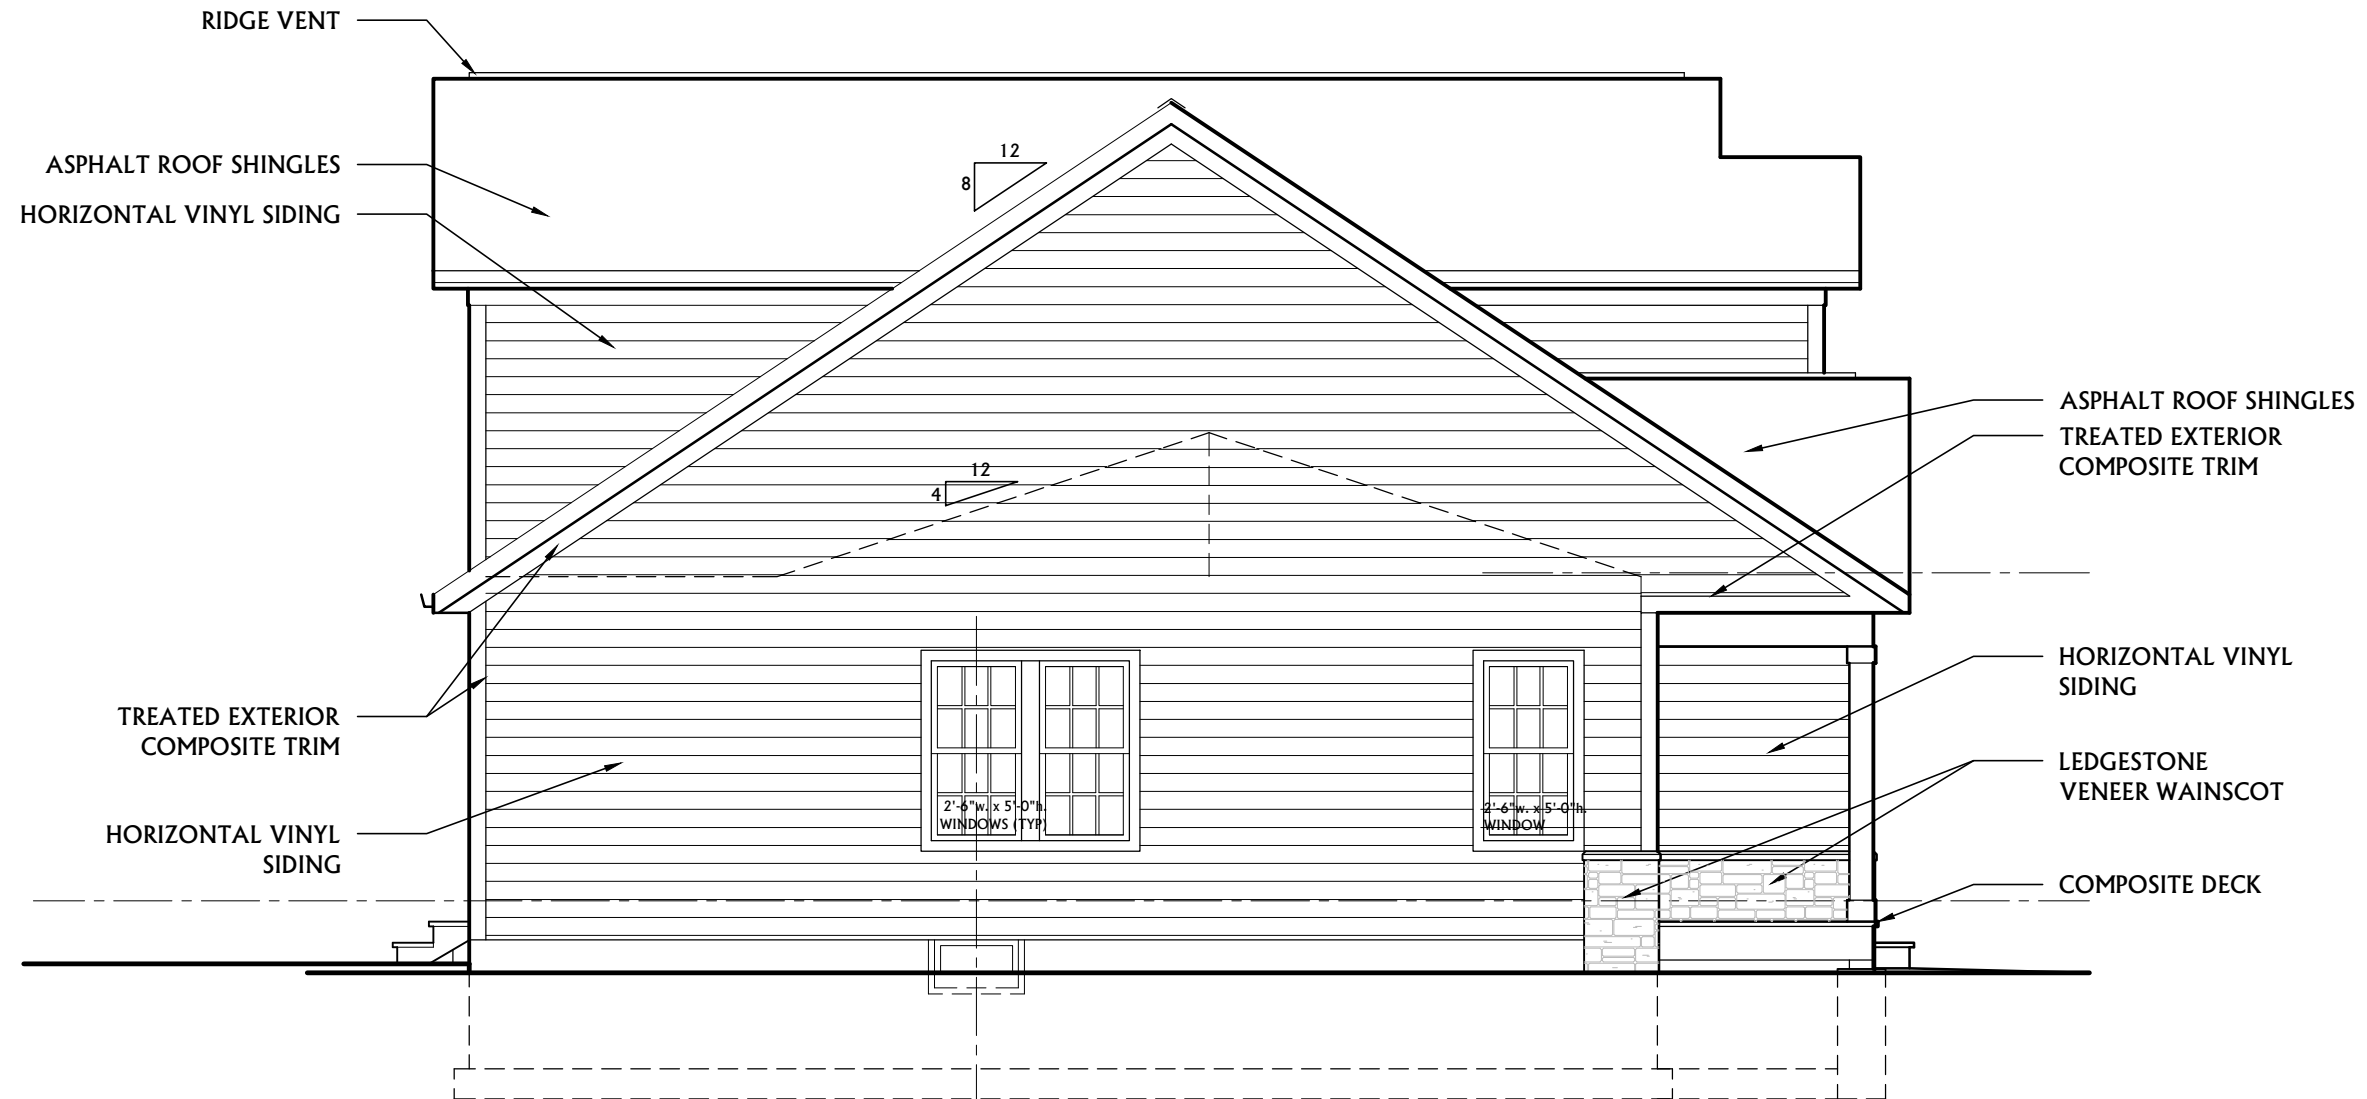


**Side Elevation A**

Scale: 3/16" = 1'-0"



**THE HIGGINS**  
**THREE OAKS COMMUNITIES**

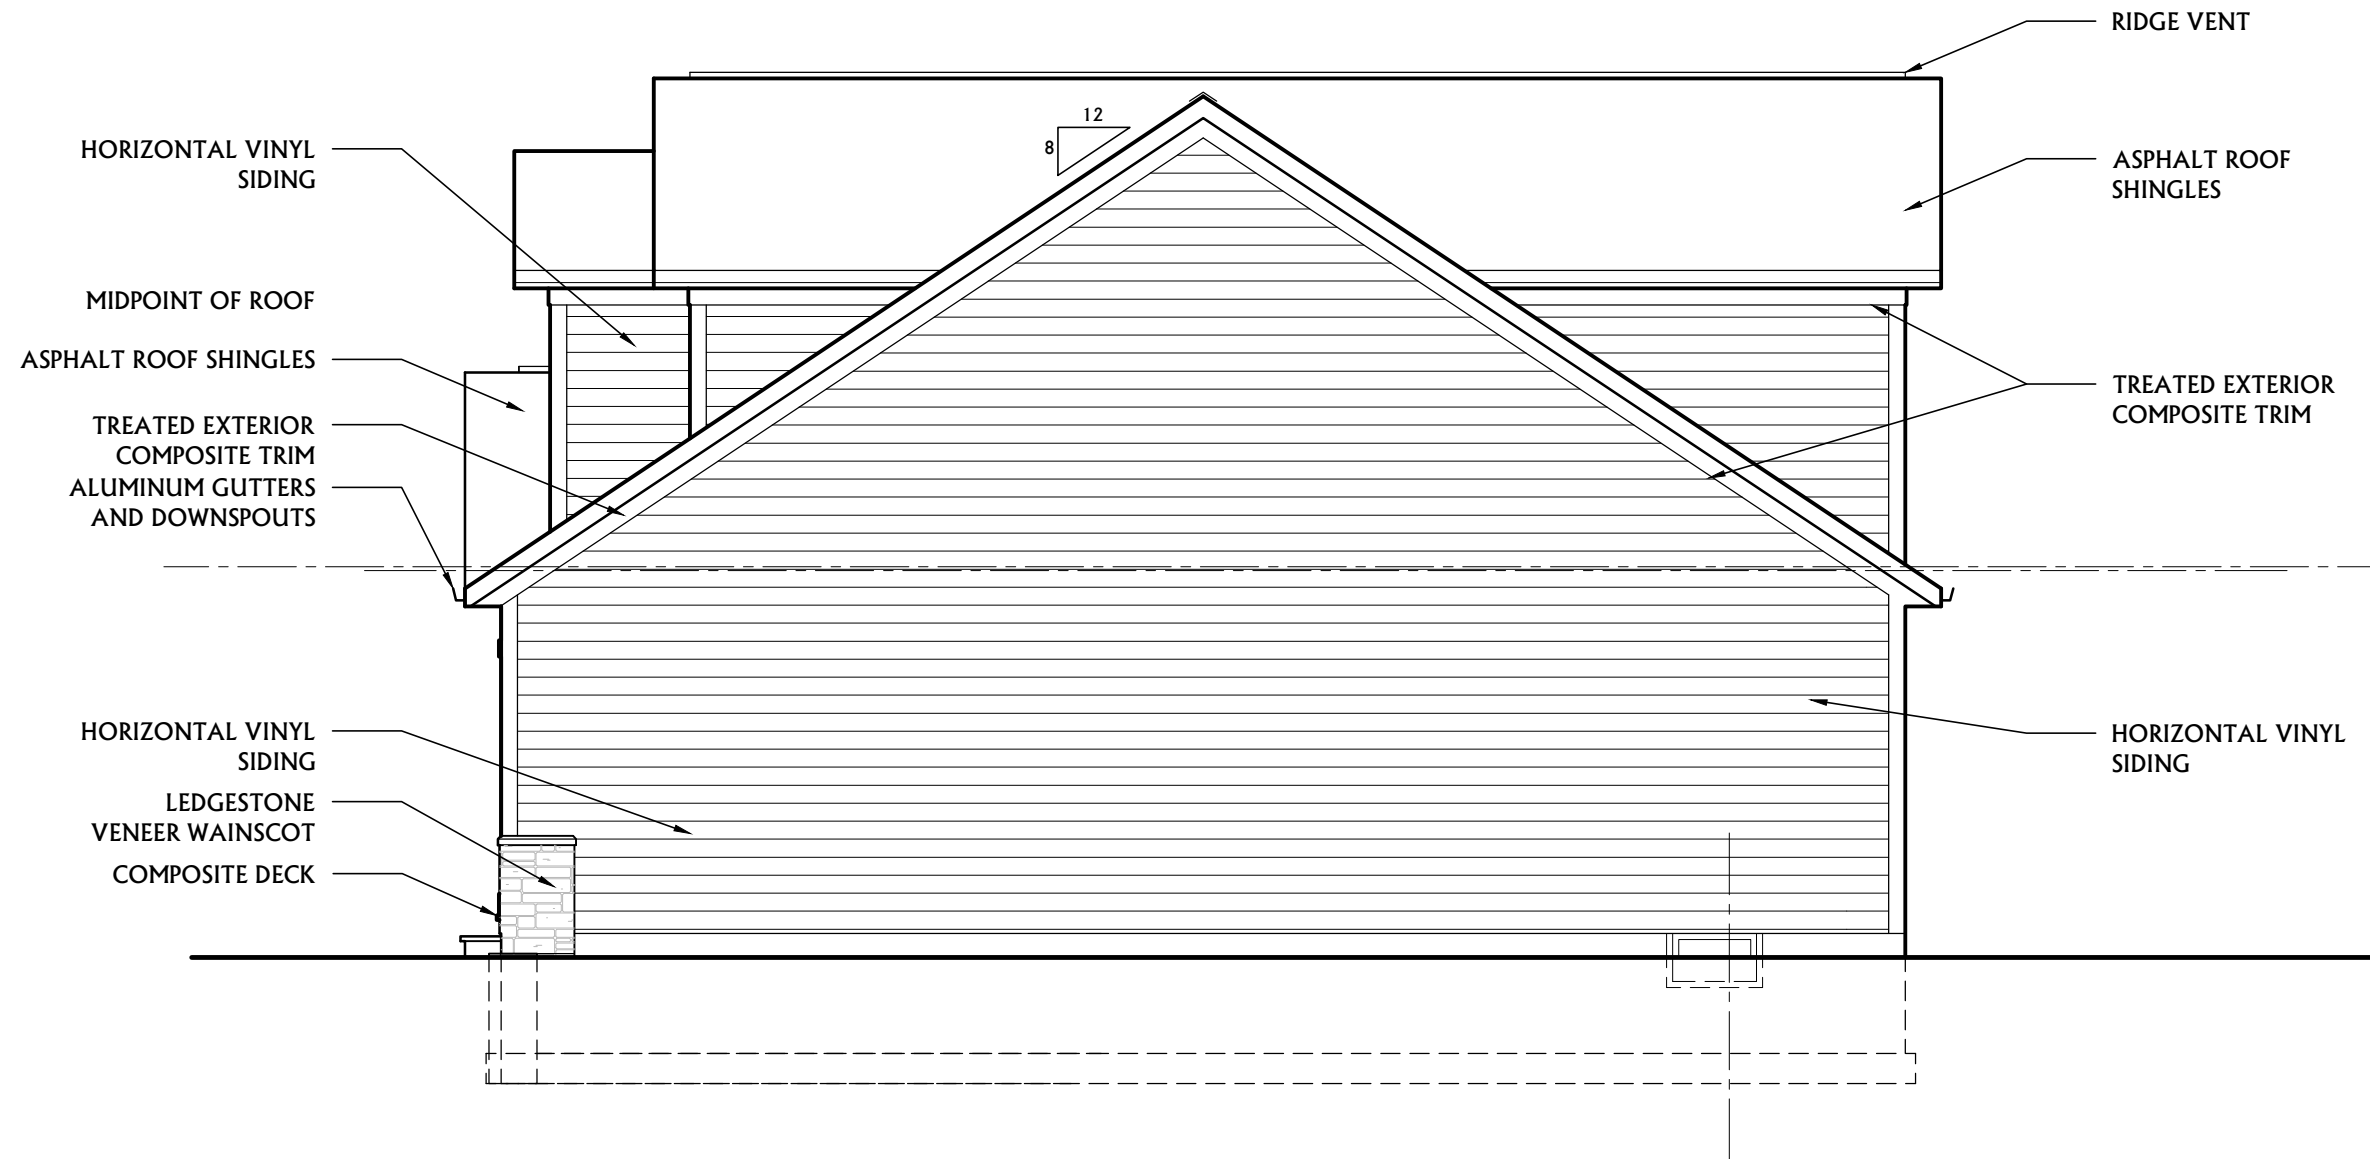


**Side Elevation B**

Scale: 3/16" = 1'-0"



**THE HIGGINS**

**THREE OAKS COMMUNITIES**

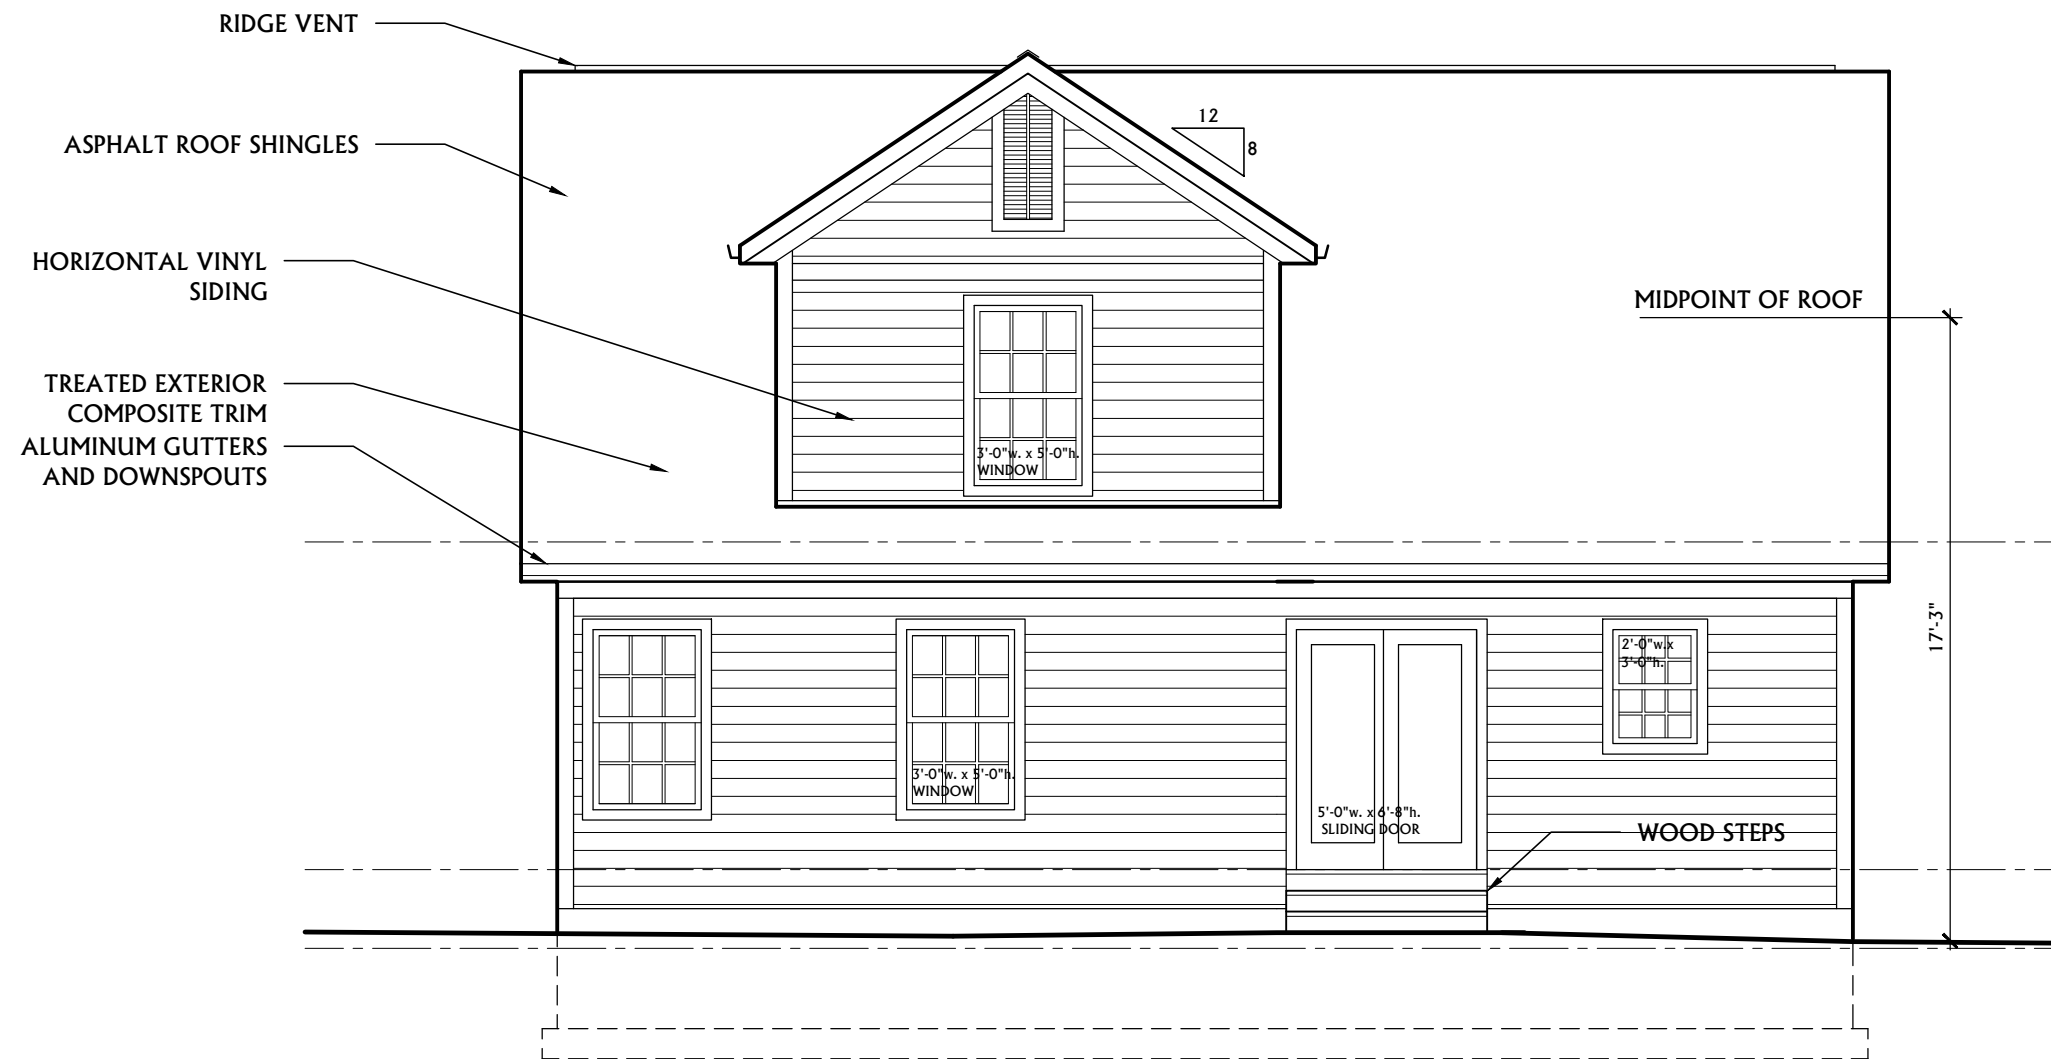

**Rear Elevation**

Scale: 3/16" = 1'-0"



**THE HIGGINS**

**THREE OAKS COMMUNITIES**