



Marketing	07.14.23

Elevation
 Bldgs B, C
 East West

JBMA Project No.
222051

© 2022

PRELIMINARY NOT FOR CONSTRUCTION

A2.2.1



PRELIMINARY NOT FOR CONSTRUCTION

J BRADLEY MOORE
& ASSOCIATES, INC.



4844 Jackson Road #150 • Ann Arbor, MI 48103 • (734) 930-1500

Three Oaks Communities

Charlevoix
Auburn Flats

Exterior Elevation
Buildings B, C - North (End) Facade

Marketing 07.14.23


Elevation
Bldgs B, C
North (End)

JBMA Project No.

222051

© 2022

A2.2.3

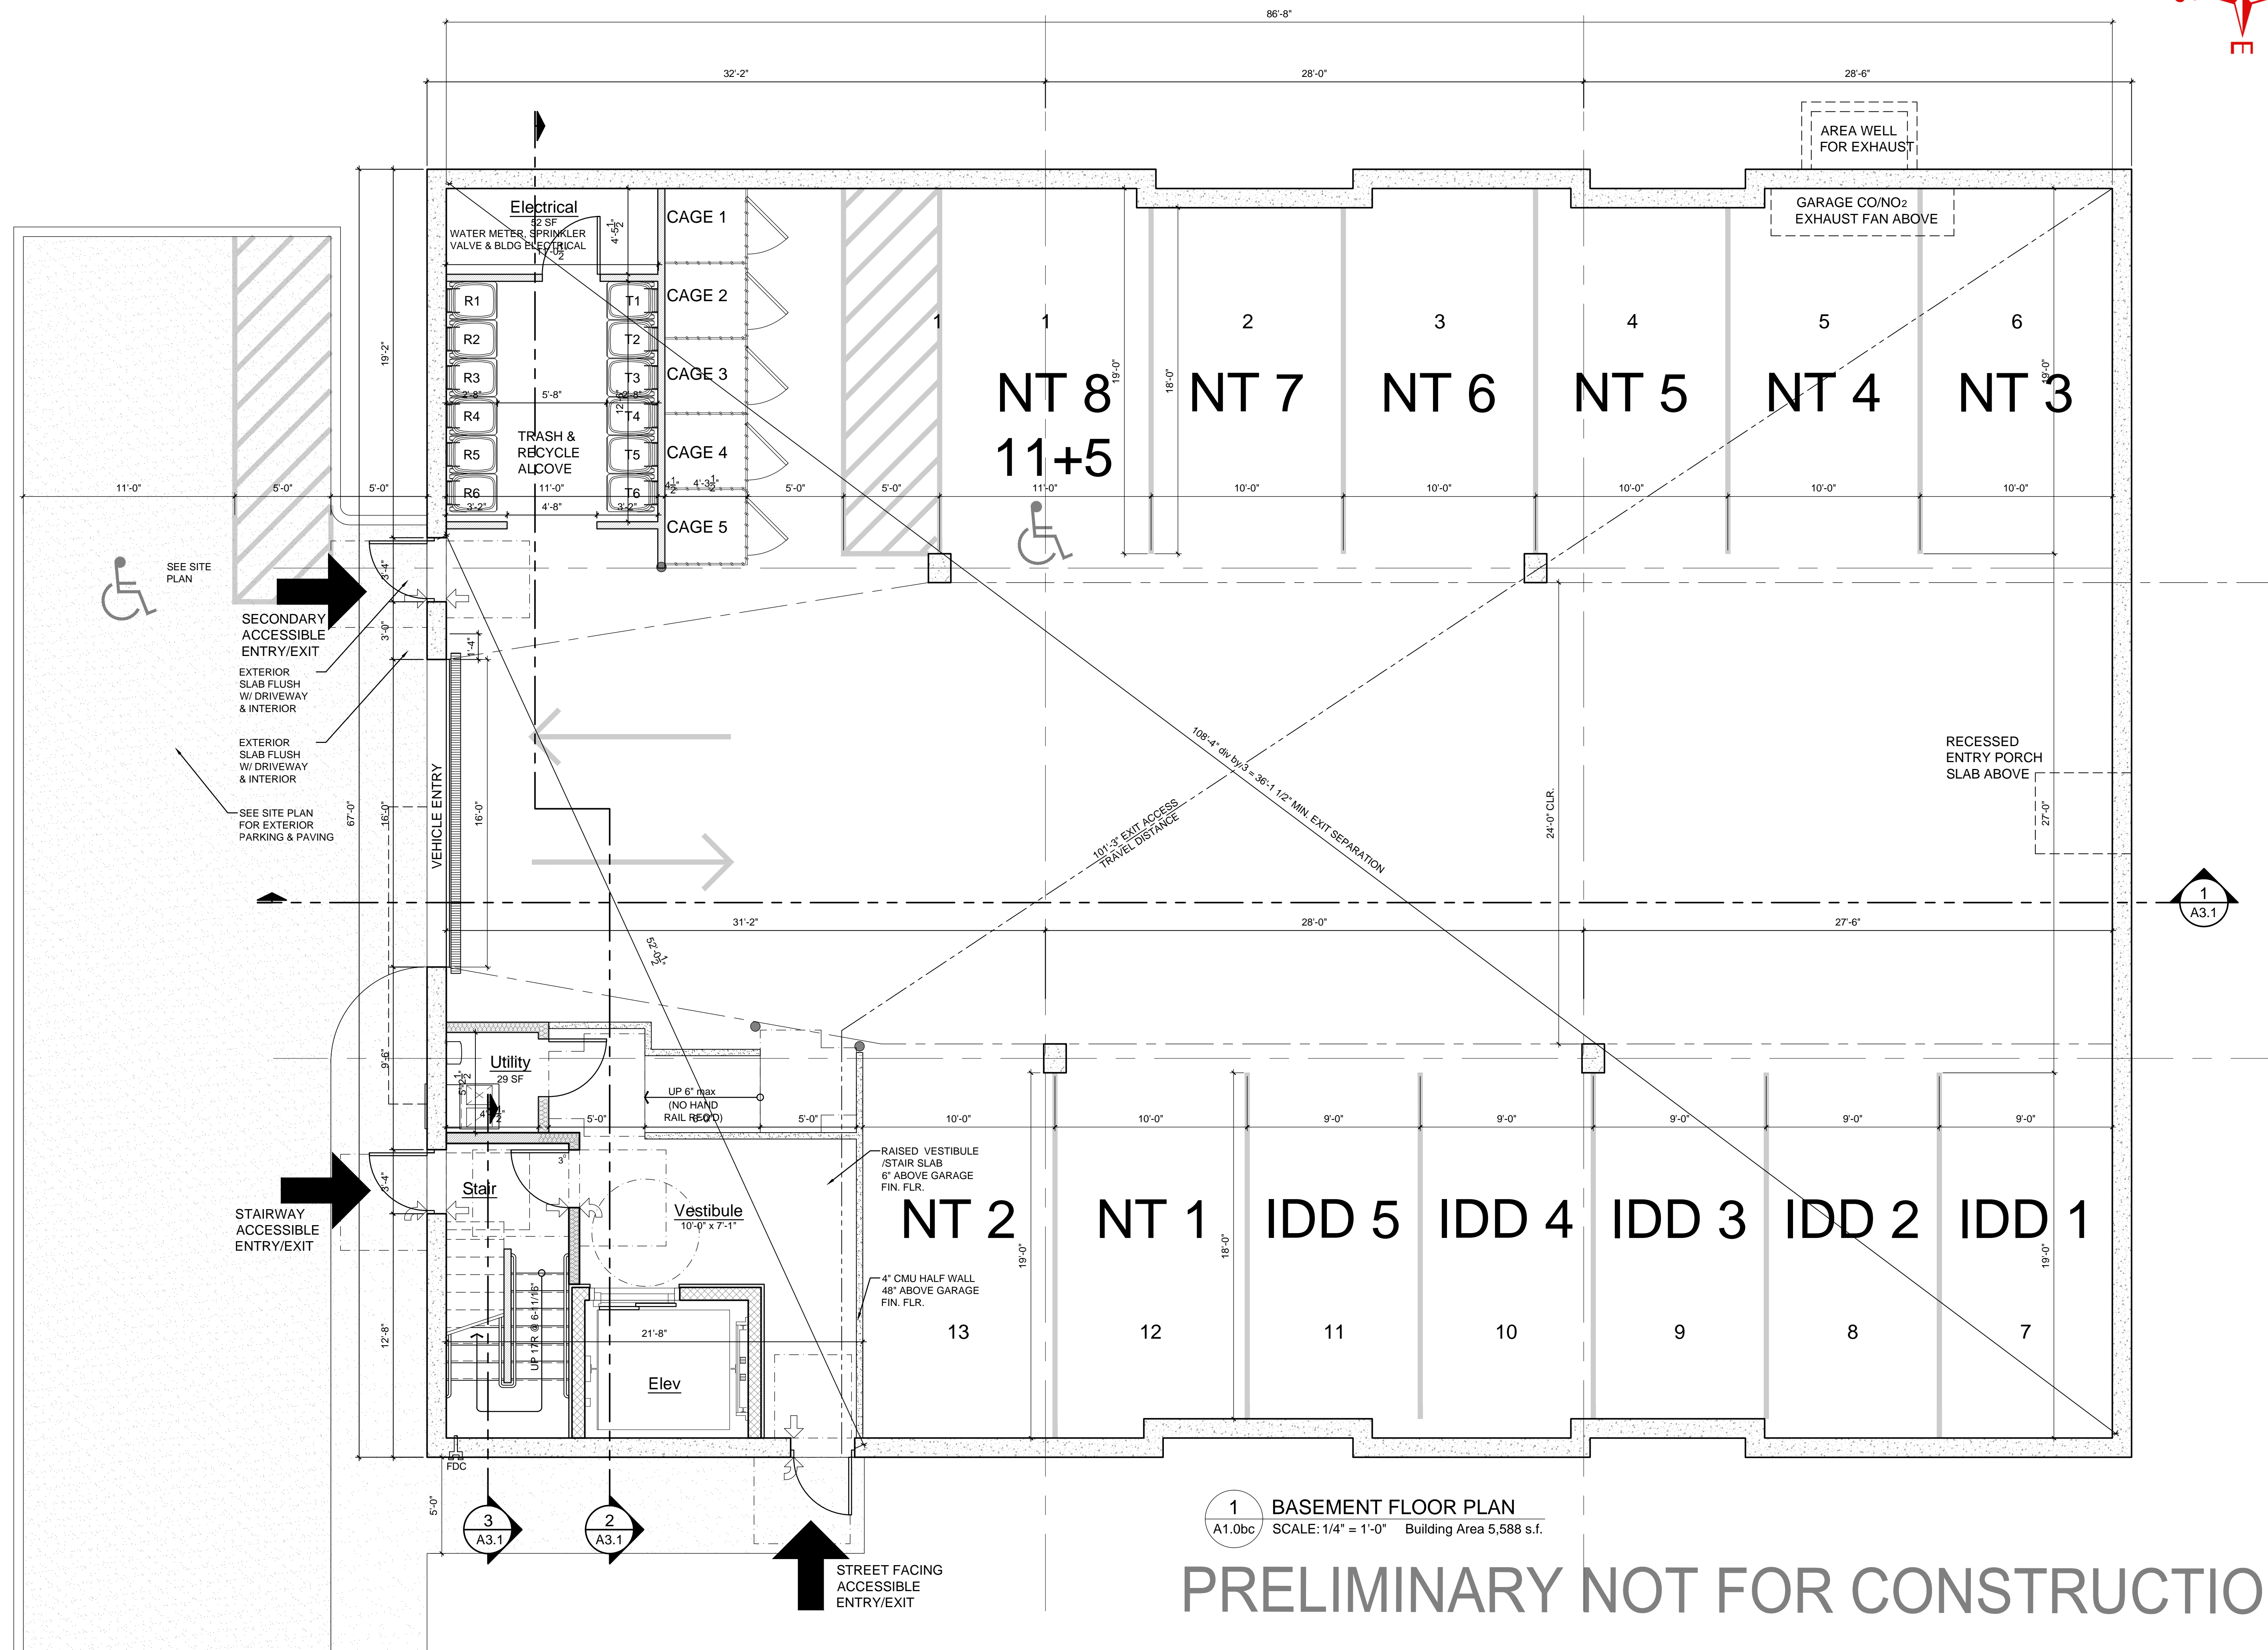

1 BASEMENT FLOOR PLAN
 A1.0bc SCALE: 1/4" = 1'-0" Building Area 5,588 s.f.

PRELIMINARY NOT FOR CONSTRUCTION

Three Oaks Communities
 Charlevoix
 Auburn Flats
 Basement Plan
 Bldgs B, C

City Review 07.21.23



Basement Plan
 Bldgs B, C

JBMA Project No.
 222051

© 2022

A1.0bc

J BRADLEY MOORE & ASSOCIATES, INC.
 4844 Jackson Road #150 • Ann Arbor, MI 48103 • (734) 930-1500

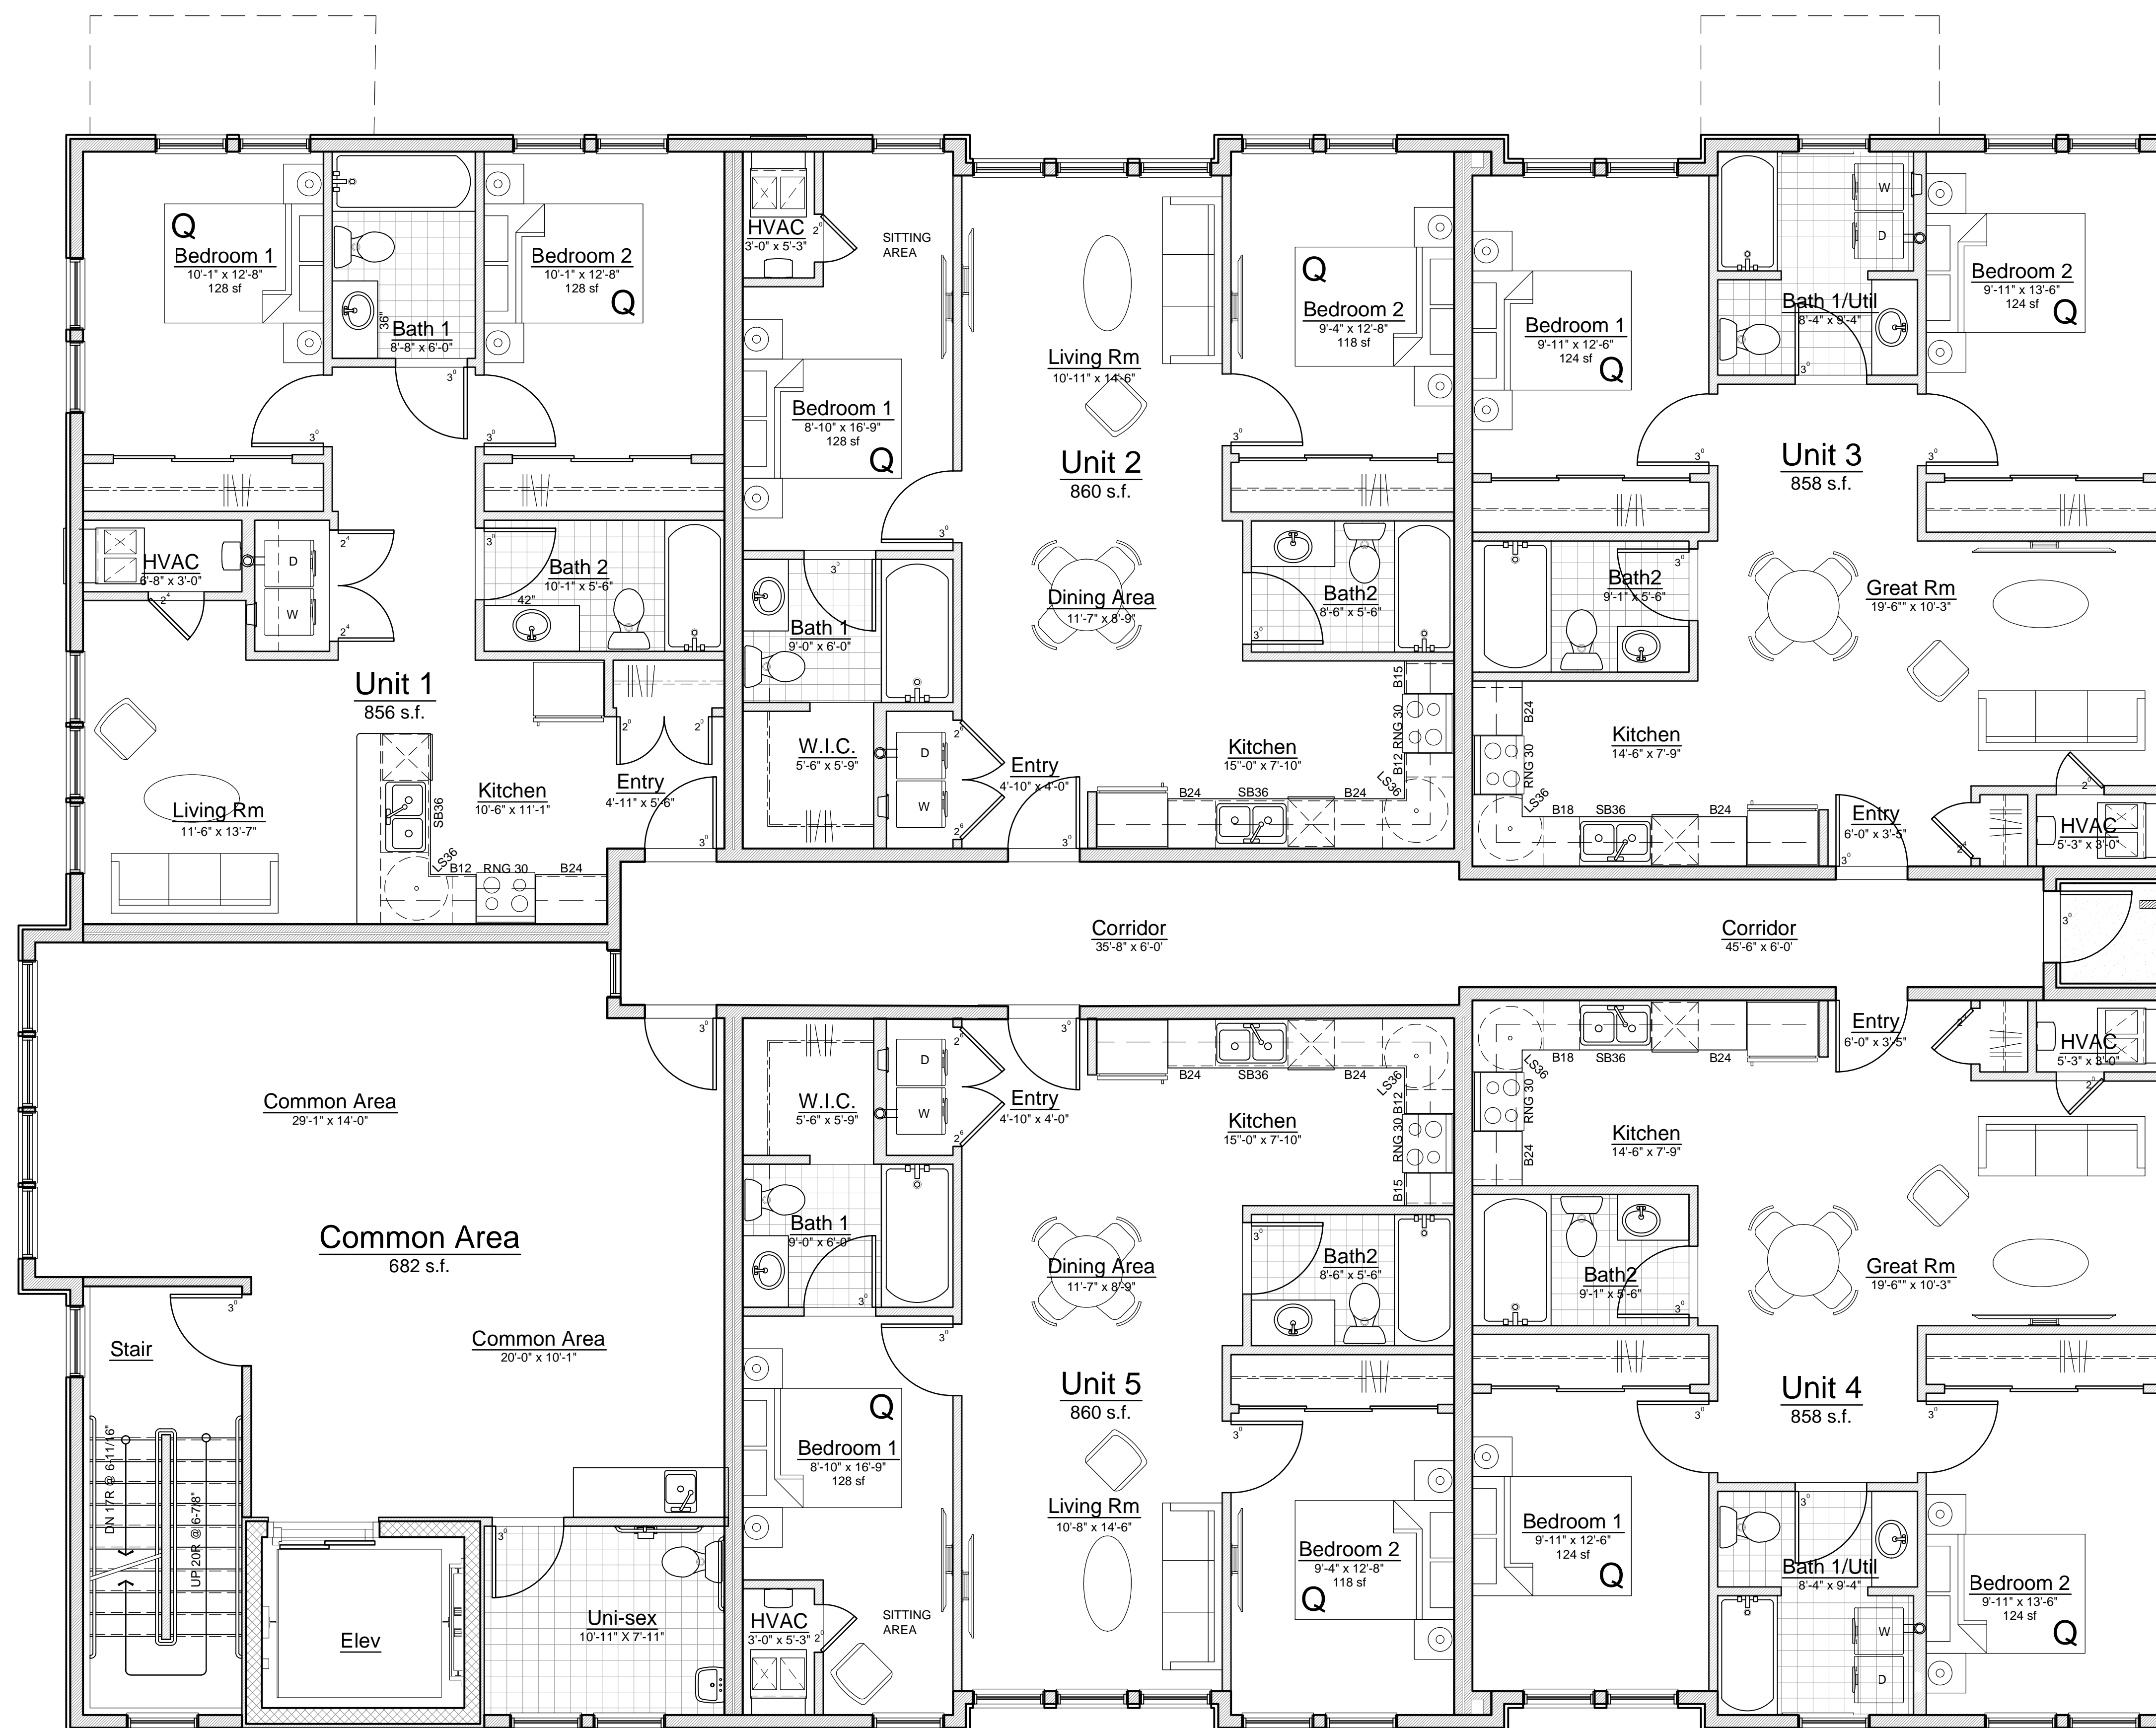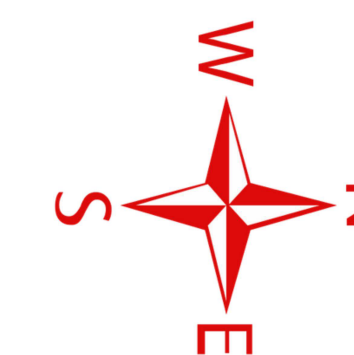

7" MAX STEP
SECONDARY ACCESSIBLE ENTRY/EXIT STREET FACING @ BLDG A ONLY

1 FIRST FLOOR PLAN
A1.1 SCALE: 1/4" = 1'-0" Building Area 5,707 s.f.

PRELIMINARY NOT FOR CONSTRUCTION