



City Review 07.21.23

Elevation
East (Street)
Bldg A

JBMA Project No.

222051

© 2022

PRELIMINARY NOT FOR CONSTRUCTION

A2.1a



PRELIMINARY NOT FOR CONSTRUCTION

J BRADLEY MOORE
& ASSOCIATES, INC.



4844 Jackson Road #150 • Ann Arbor, MI 48103 • (734) 930-1500

Three Oaks Communities
Charlevoix
Auburn Flats
Exterior Elevation
Building A - North (End) Facade

City Review 07.21.23


Elevation
North (End)
Bldg A

JBMA Project No.

222051

© 2022

A2.3a

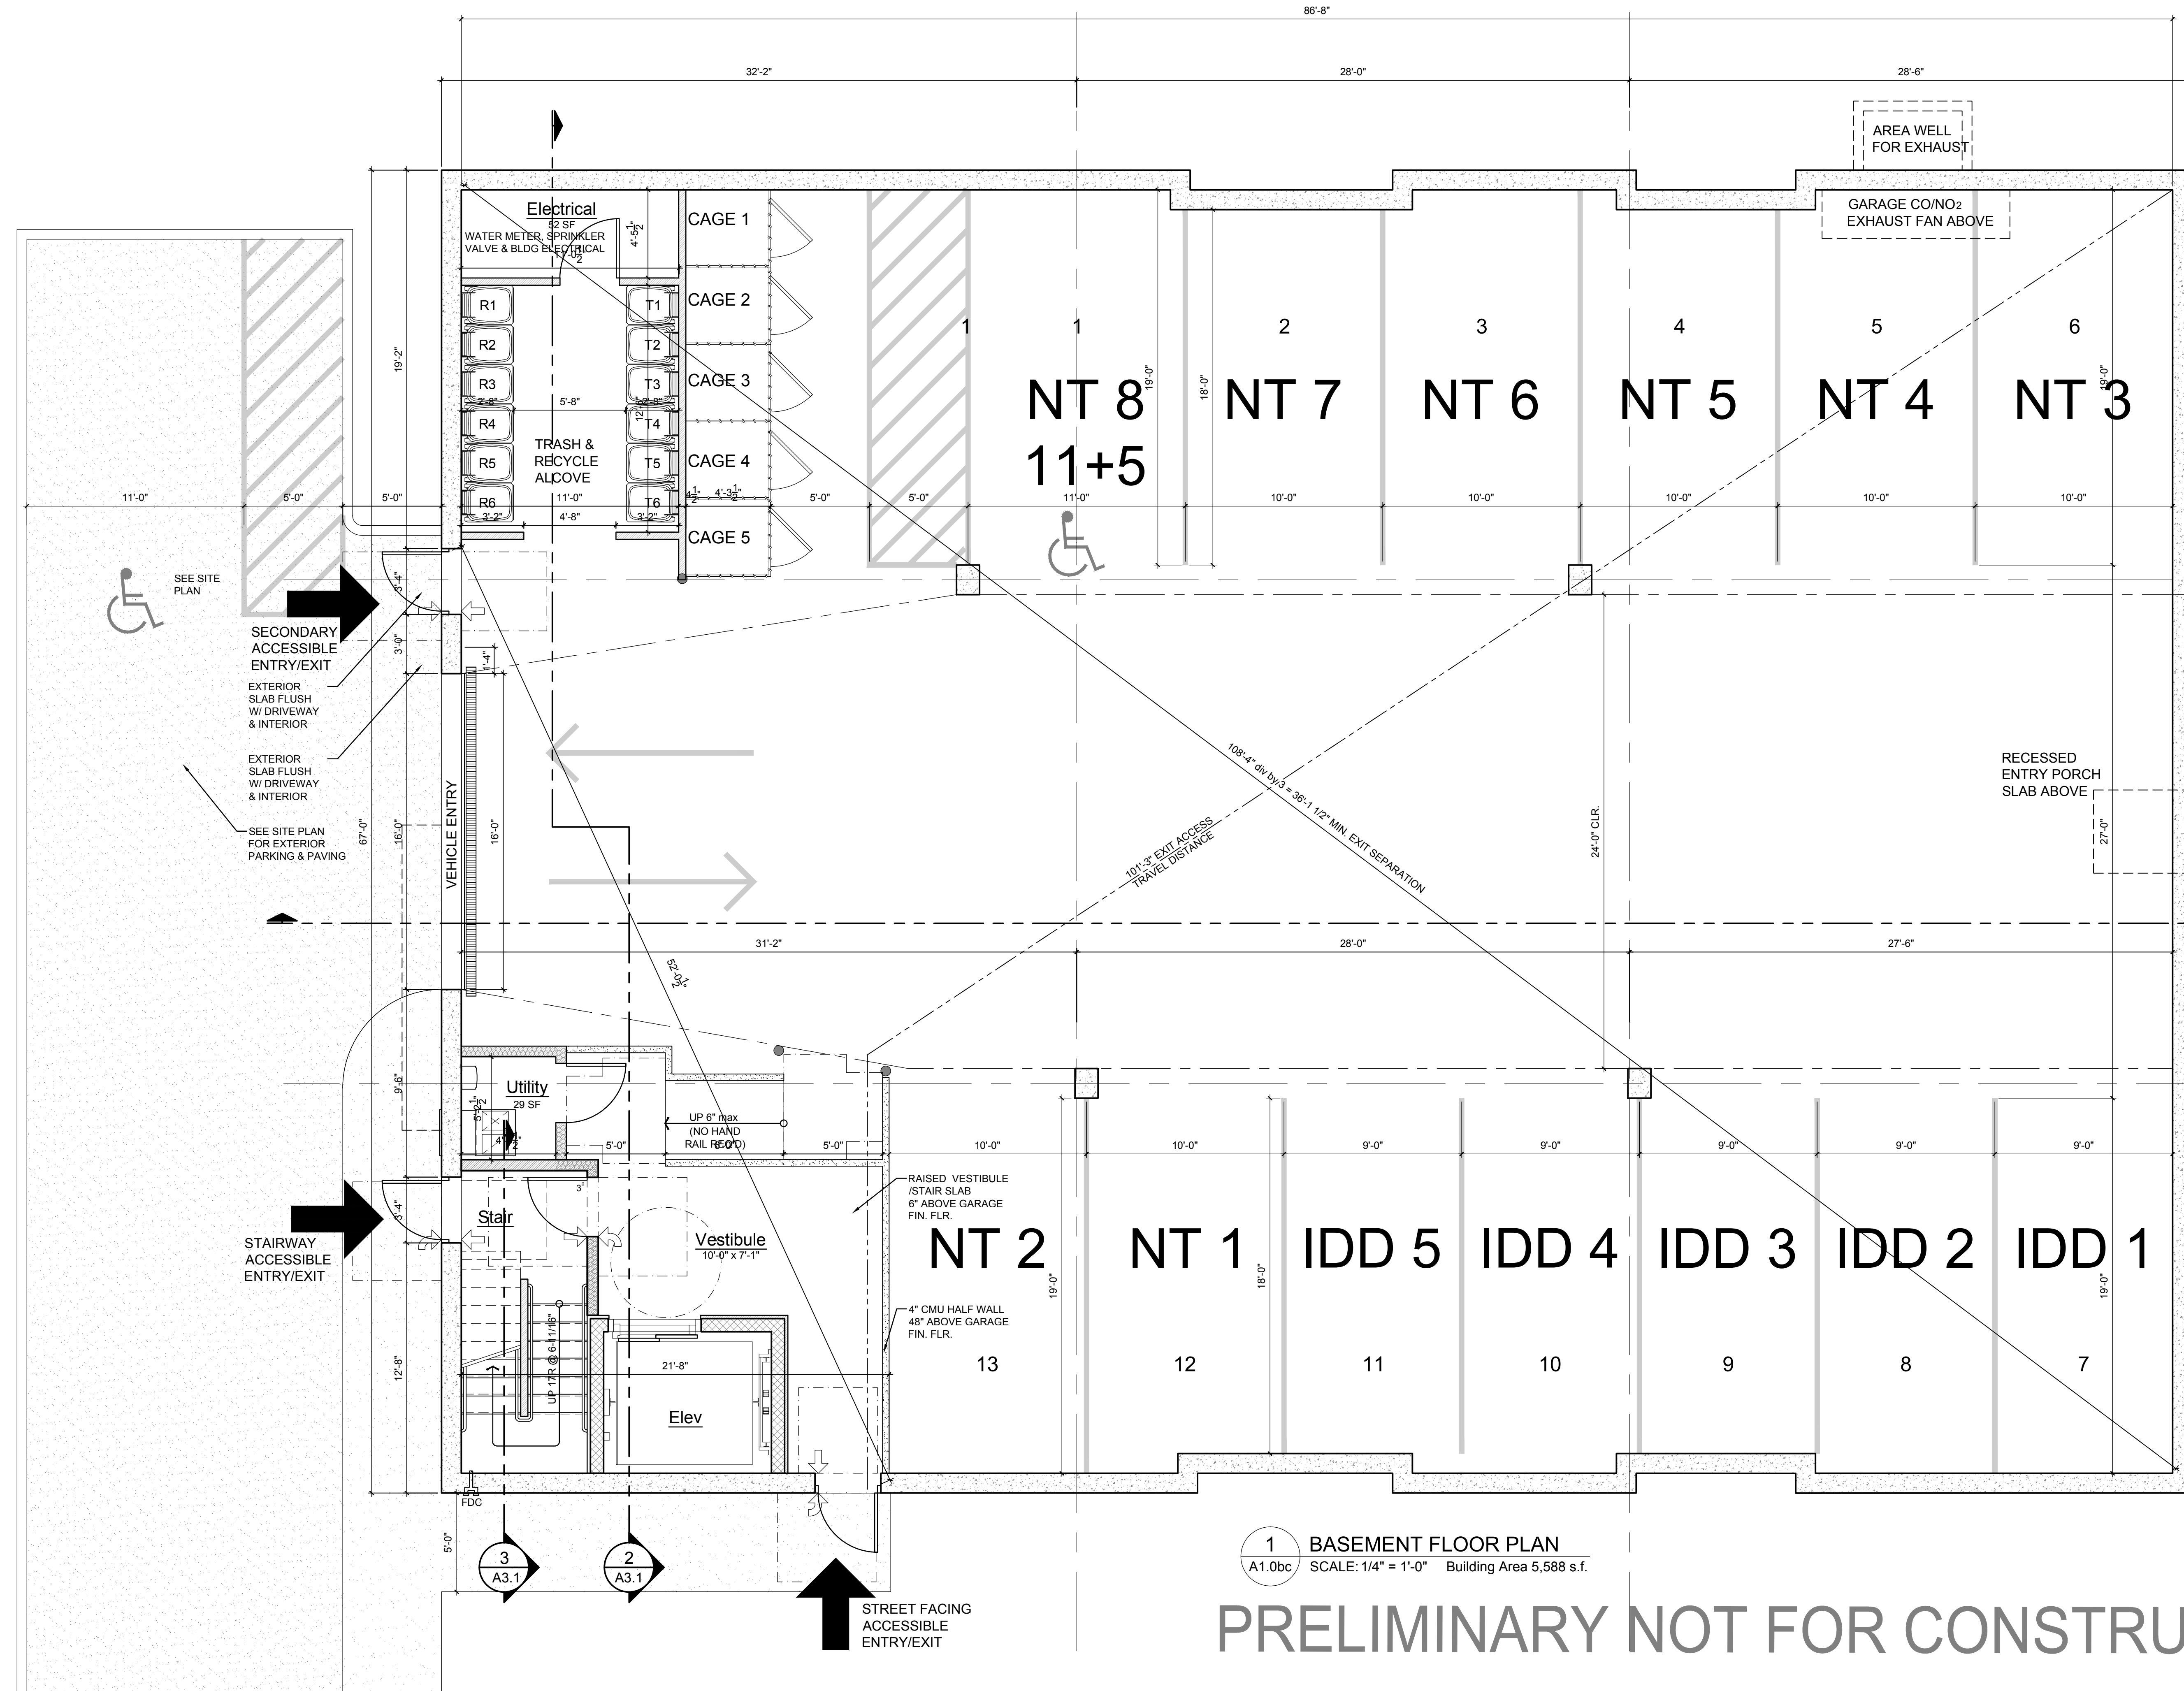

Three Oaks Communities
 Charlevoix
 Auburn Flats
 Basement Plan
 Bldgs B, C

J BRADLEY MOORE
 & ASSOCIATES, INC.
 4844 Jackson Road #150 • Ann Arbor, MI 48103 • (734) 930-1500


City Review	07.21.23

Basement Plan
 Bldgs B, C
 JBMA Project No.
 222051
 © 2022

1 BASEMENT FLOOR PLAN
 A1.0bc SCALE: 1/4" = 1'-0" Building Area 5,588 s.f.

PRELIMINARY NOT FOR CONSTRUCTION

A1.0bc

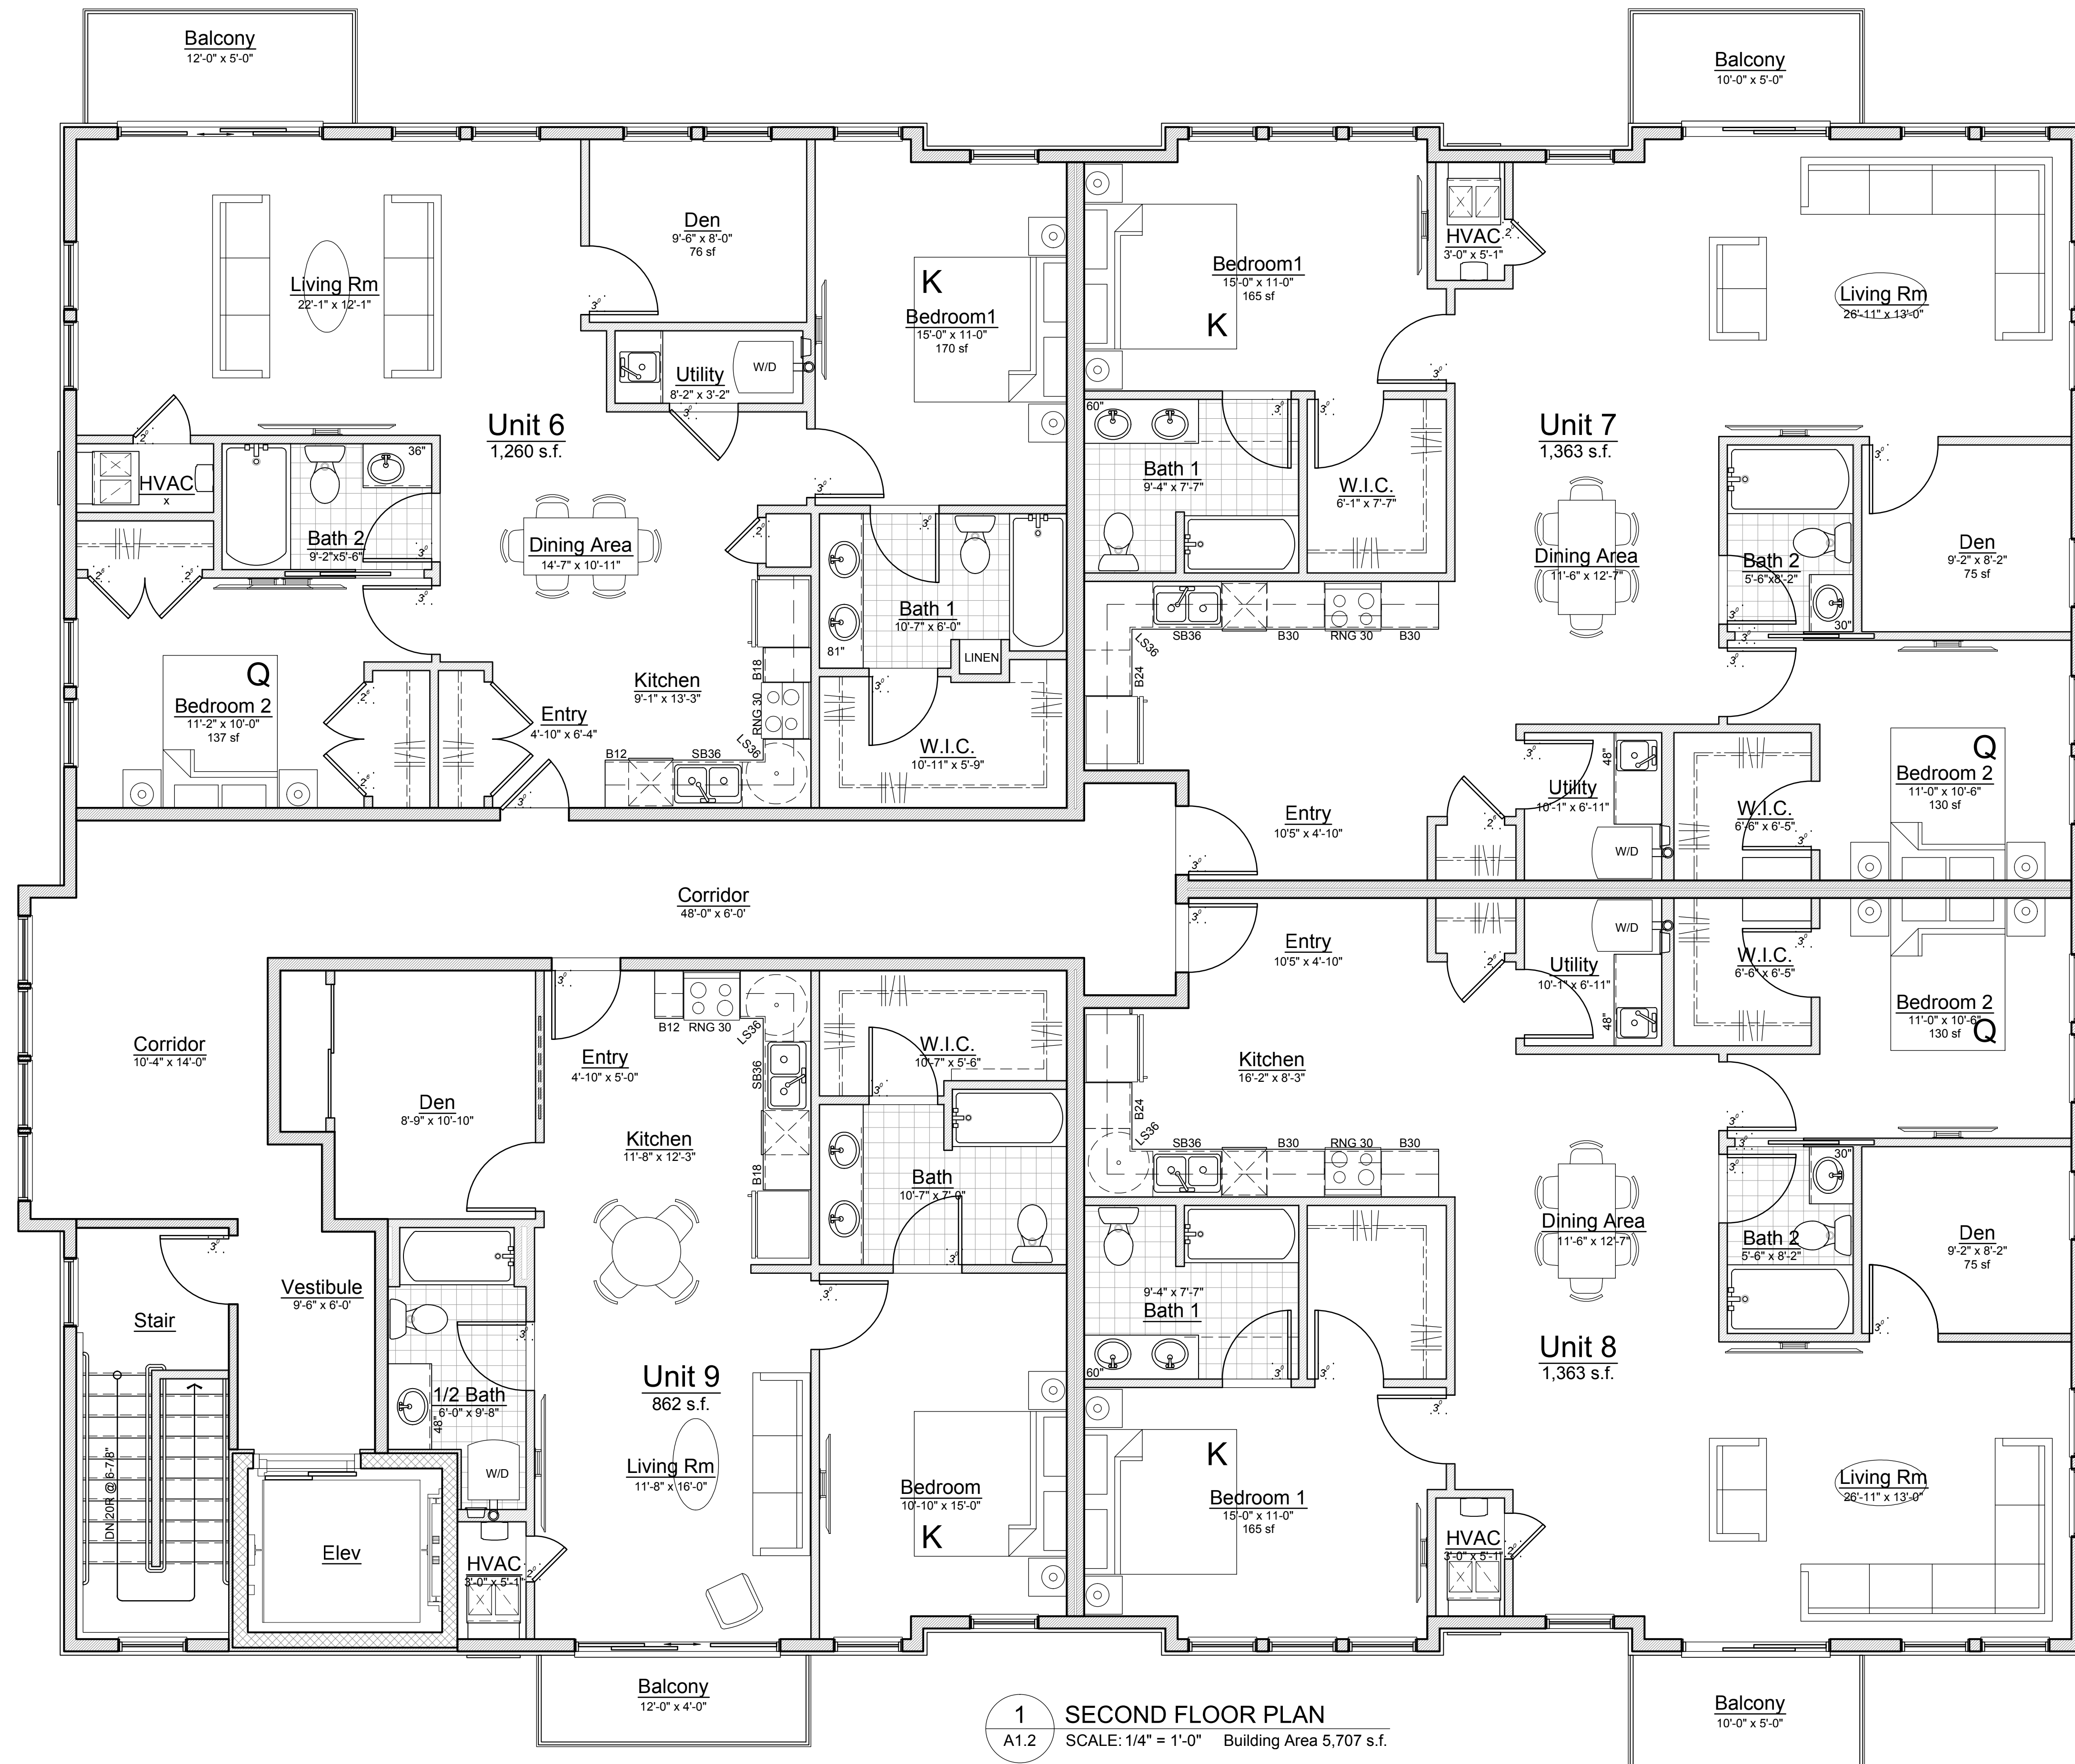

1 SECOND FLOOR PLAN
A1.2 SCALE: 1/4" = 1'-0" Building Area 5,707 s.f.

Three Oaks Communities
Charlevoix
Auburn Flats
Second Floor
Bldgs B, C

City Review	07.21.23

Second Floor
Bldgs B, C
JBMA Project No.
222051

© 2022

A1.2 bc

PRELIMINARY NOT FOR CONSTRUCTION