




Front Elevation

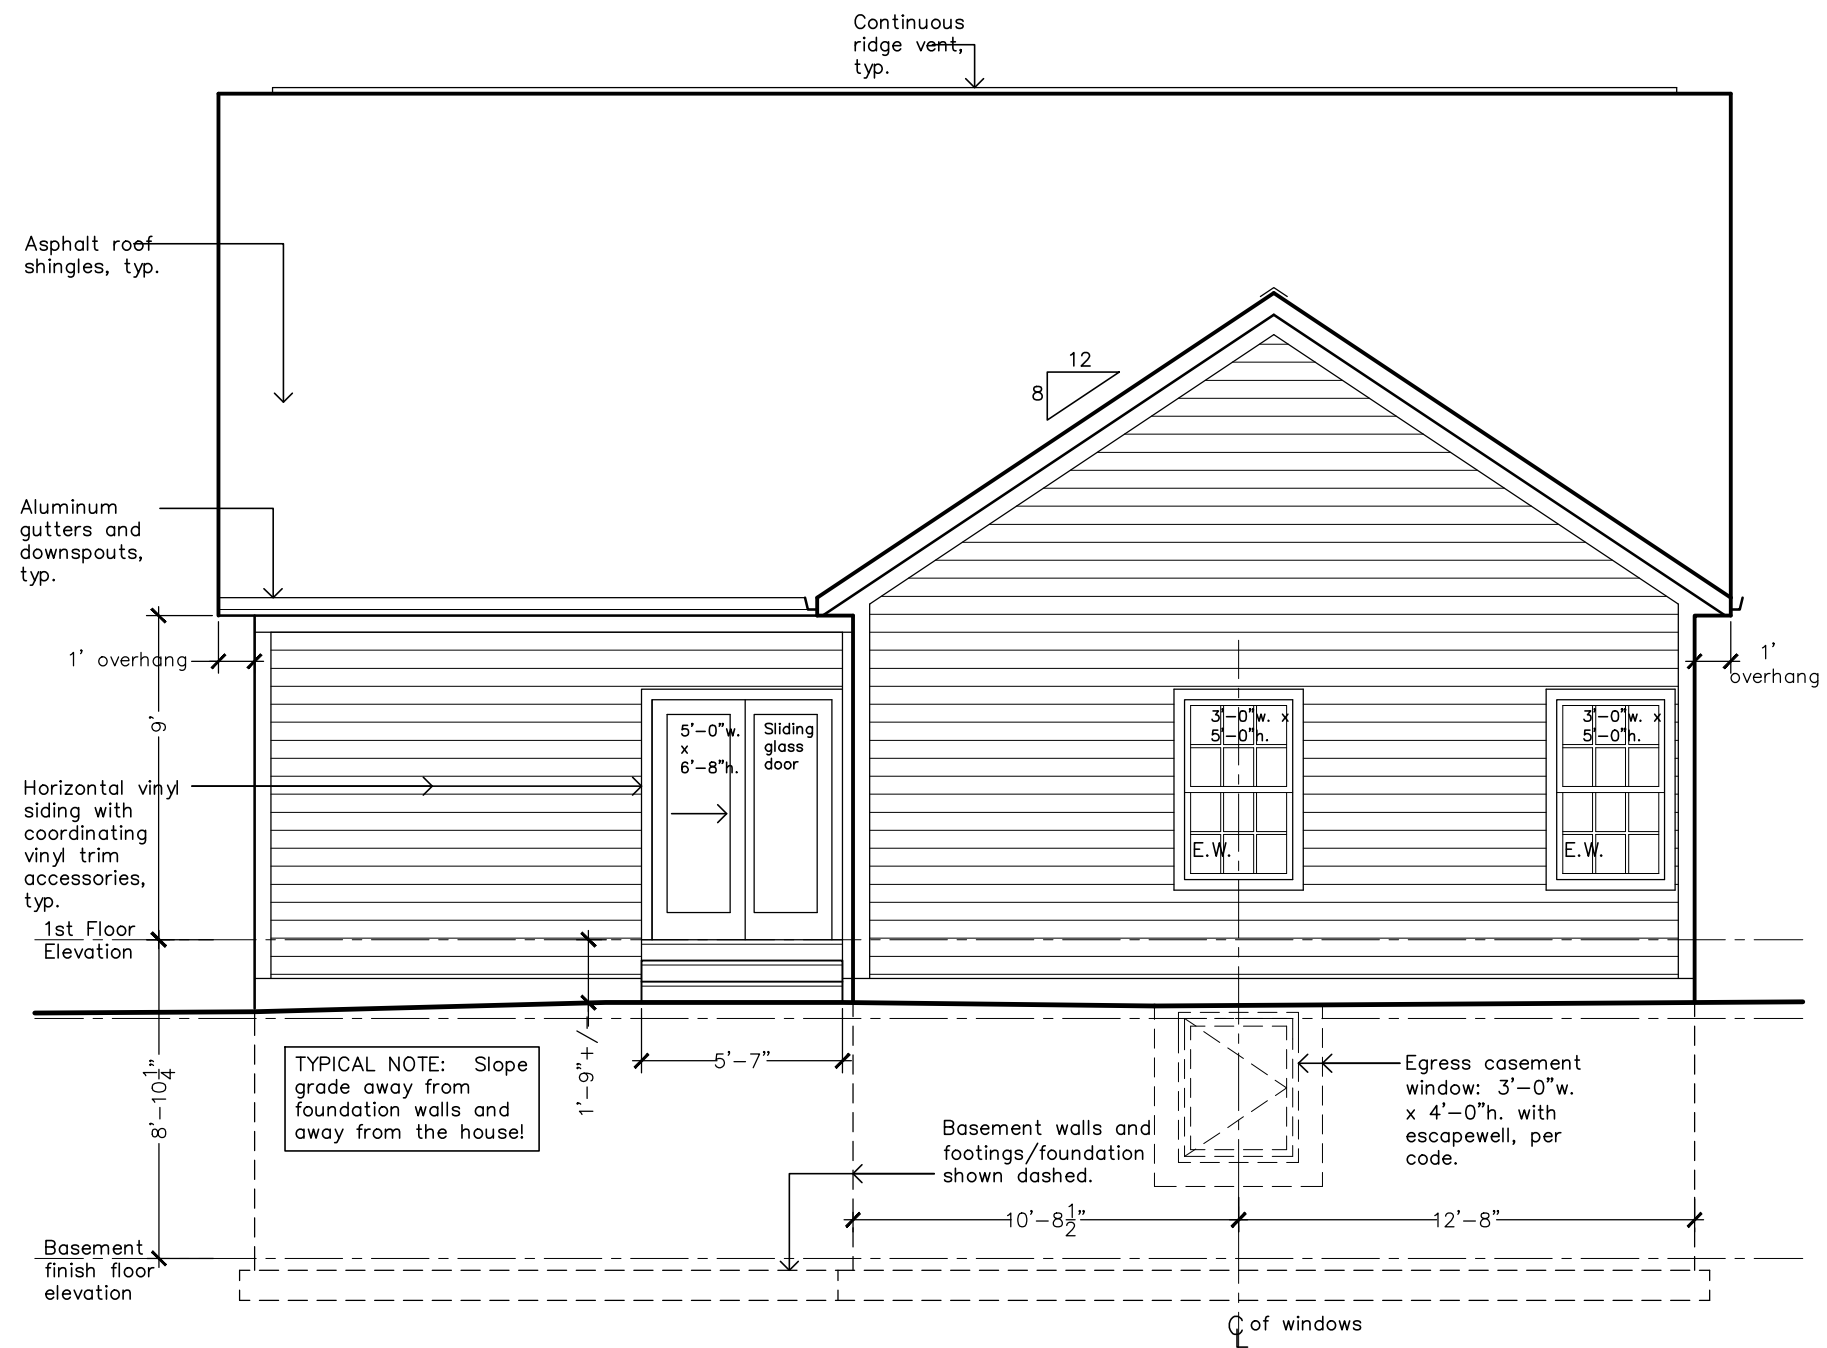

Rear Elevation

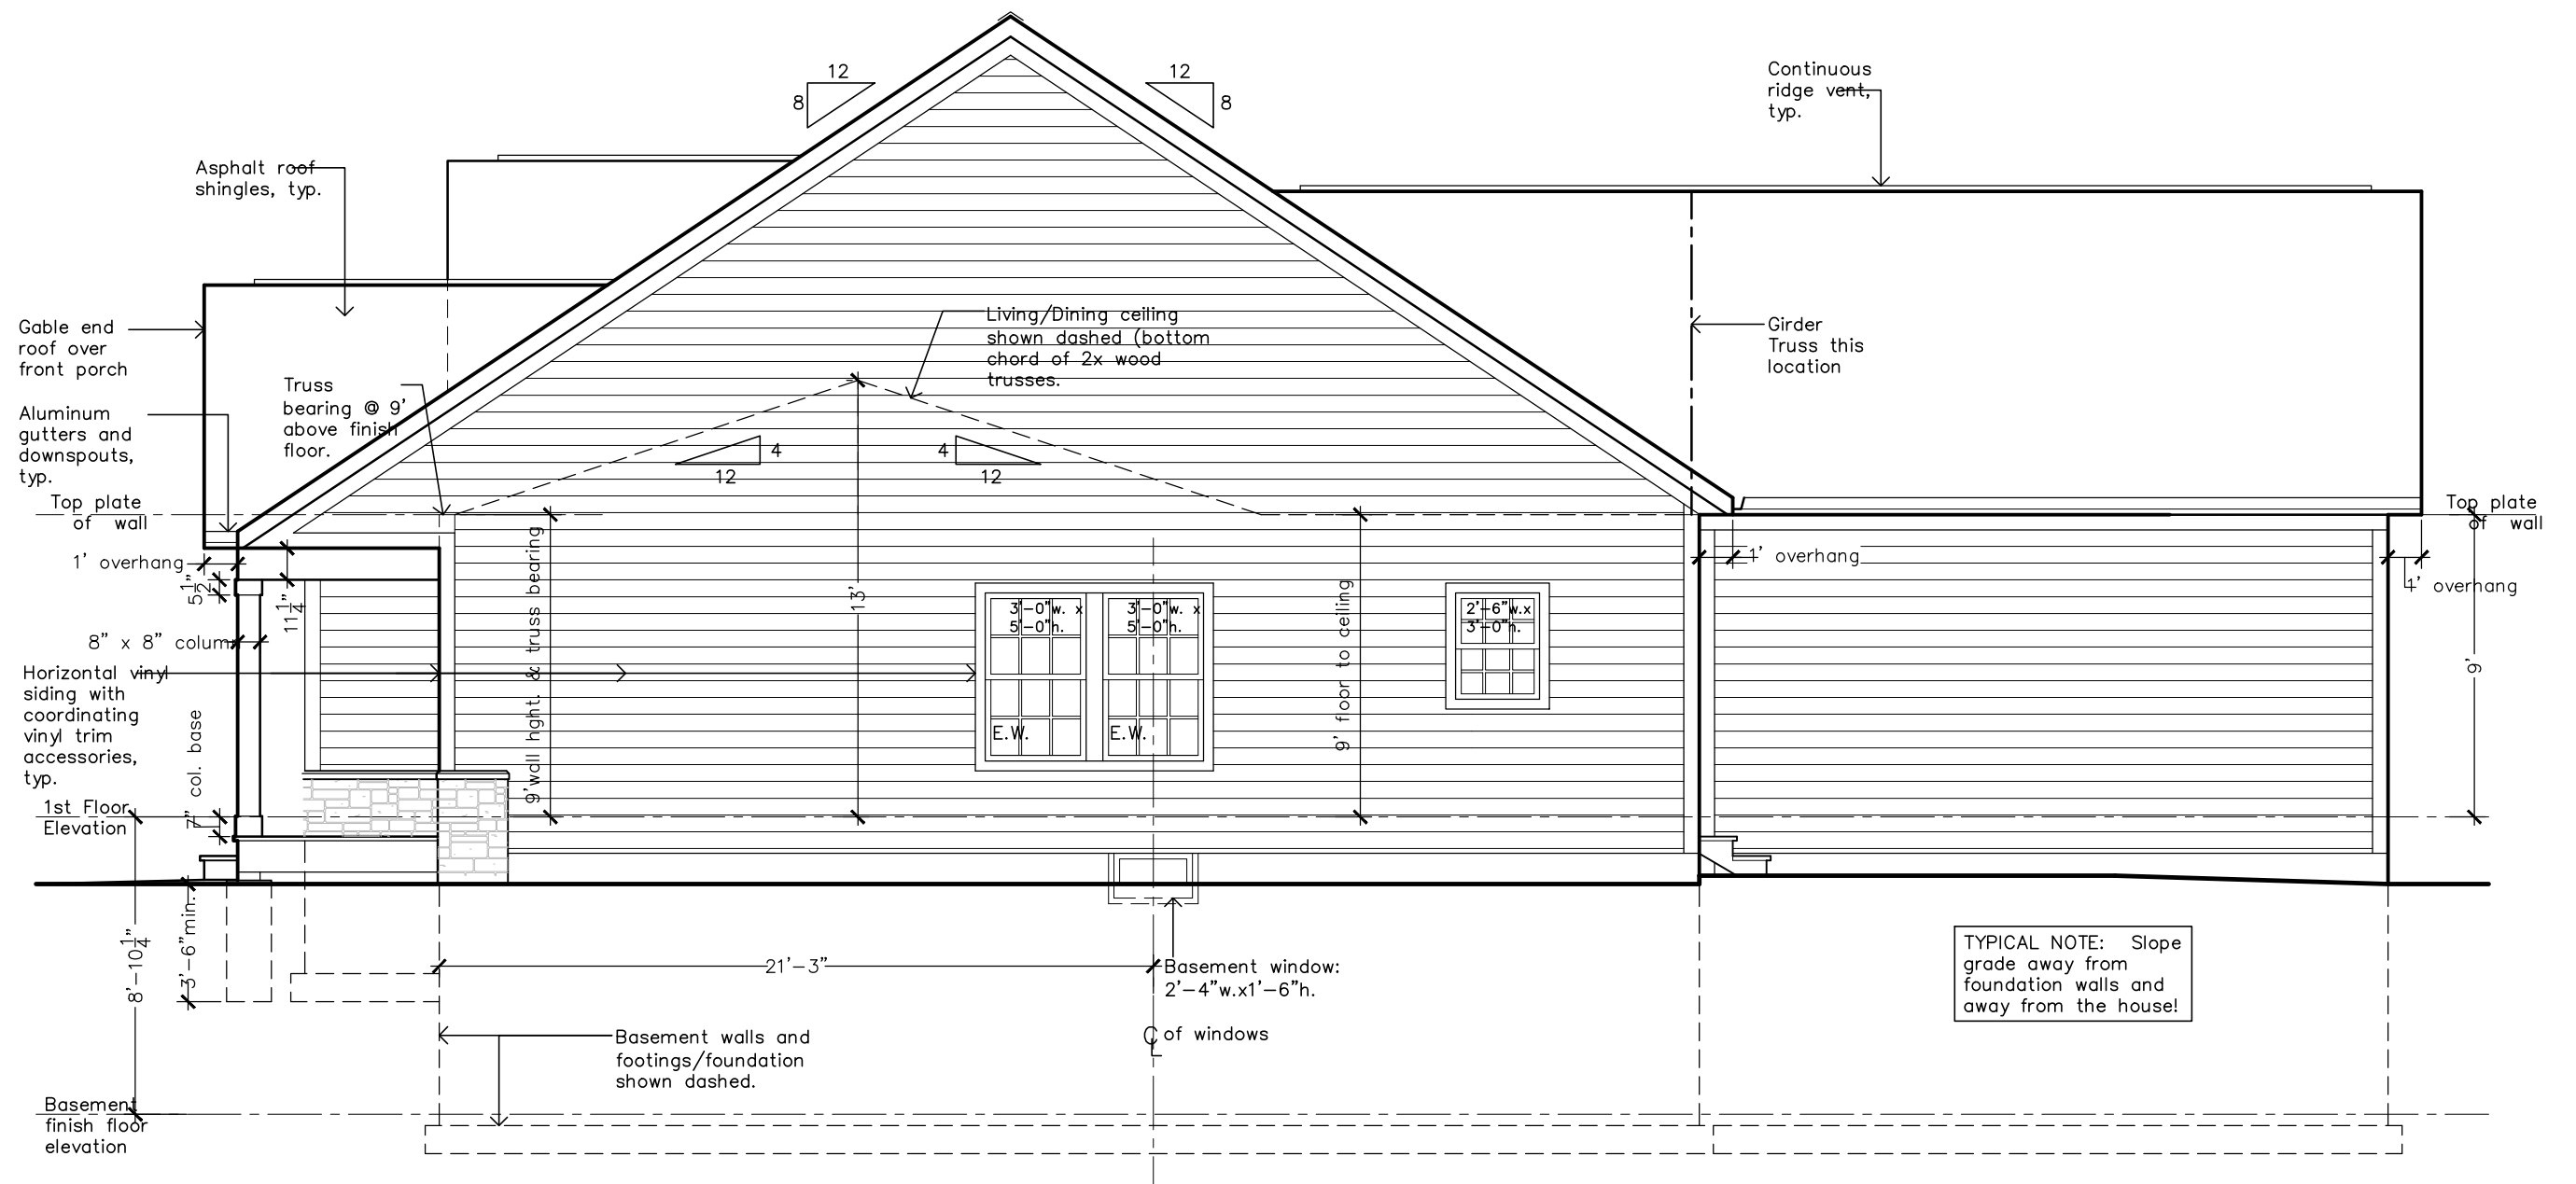

Side Elevation A

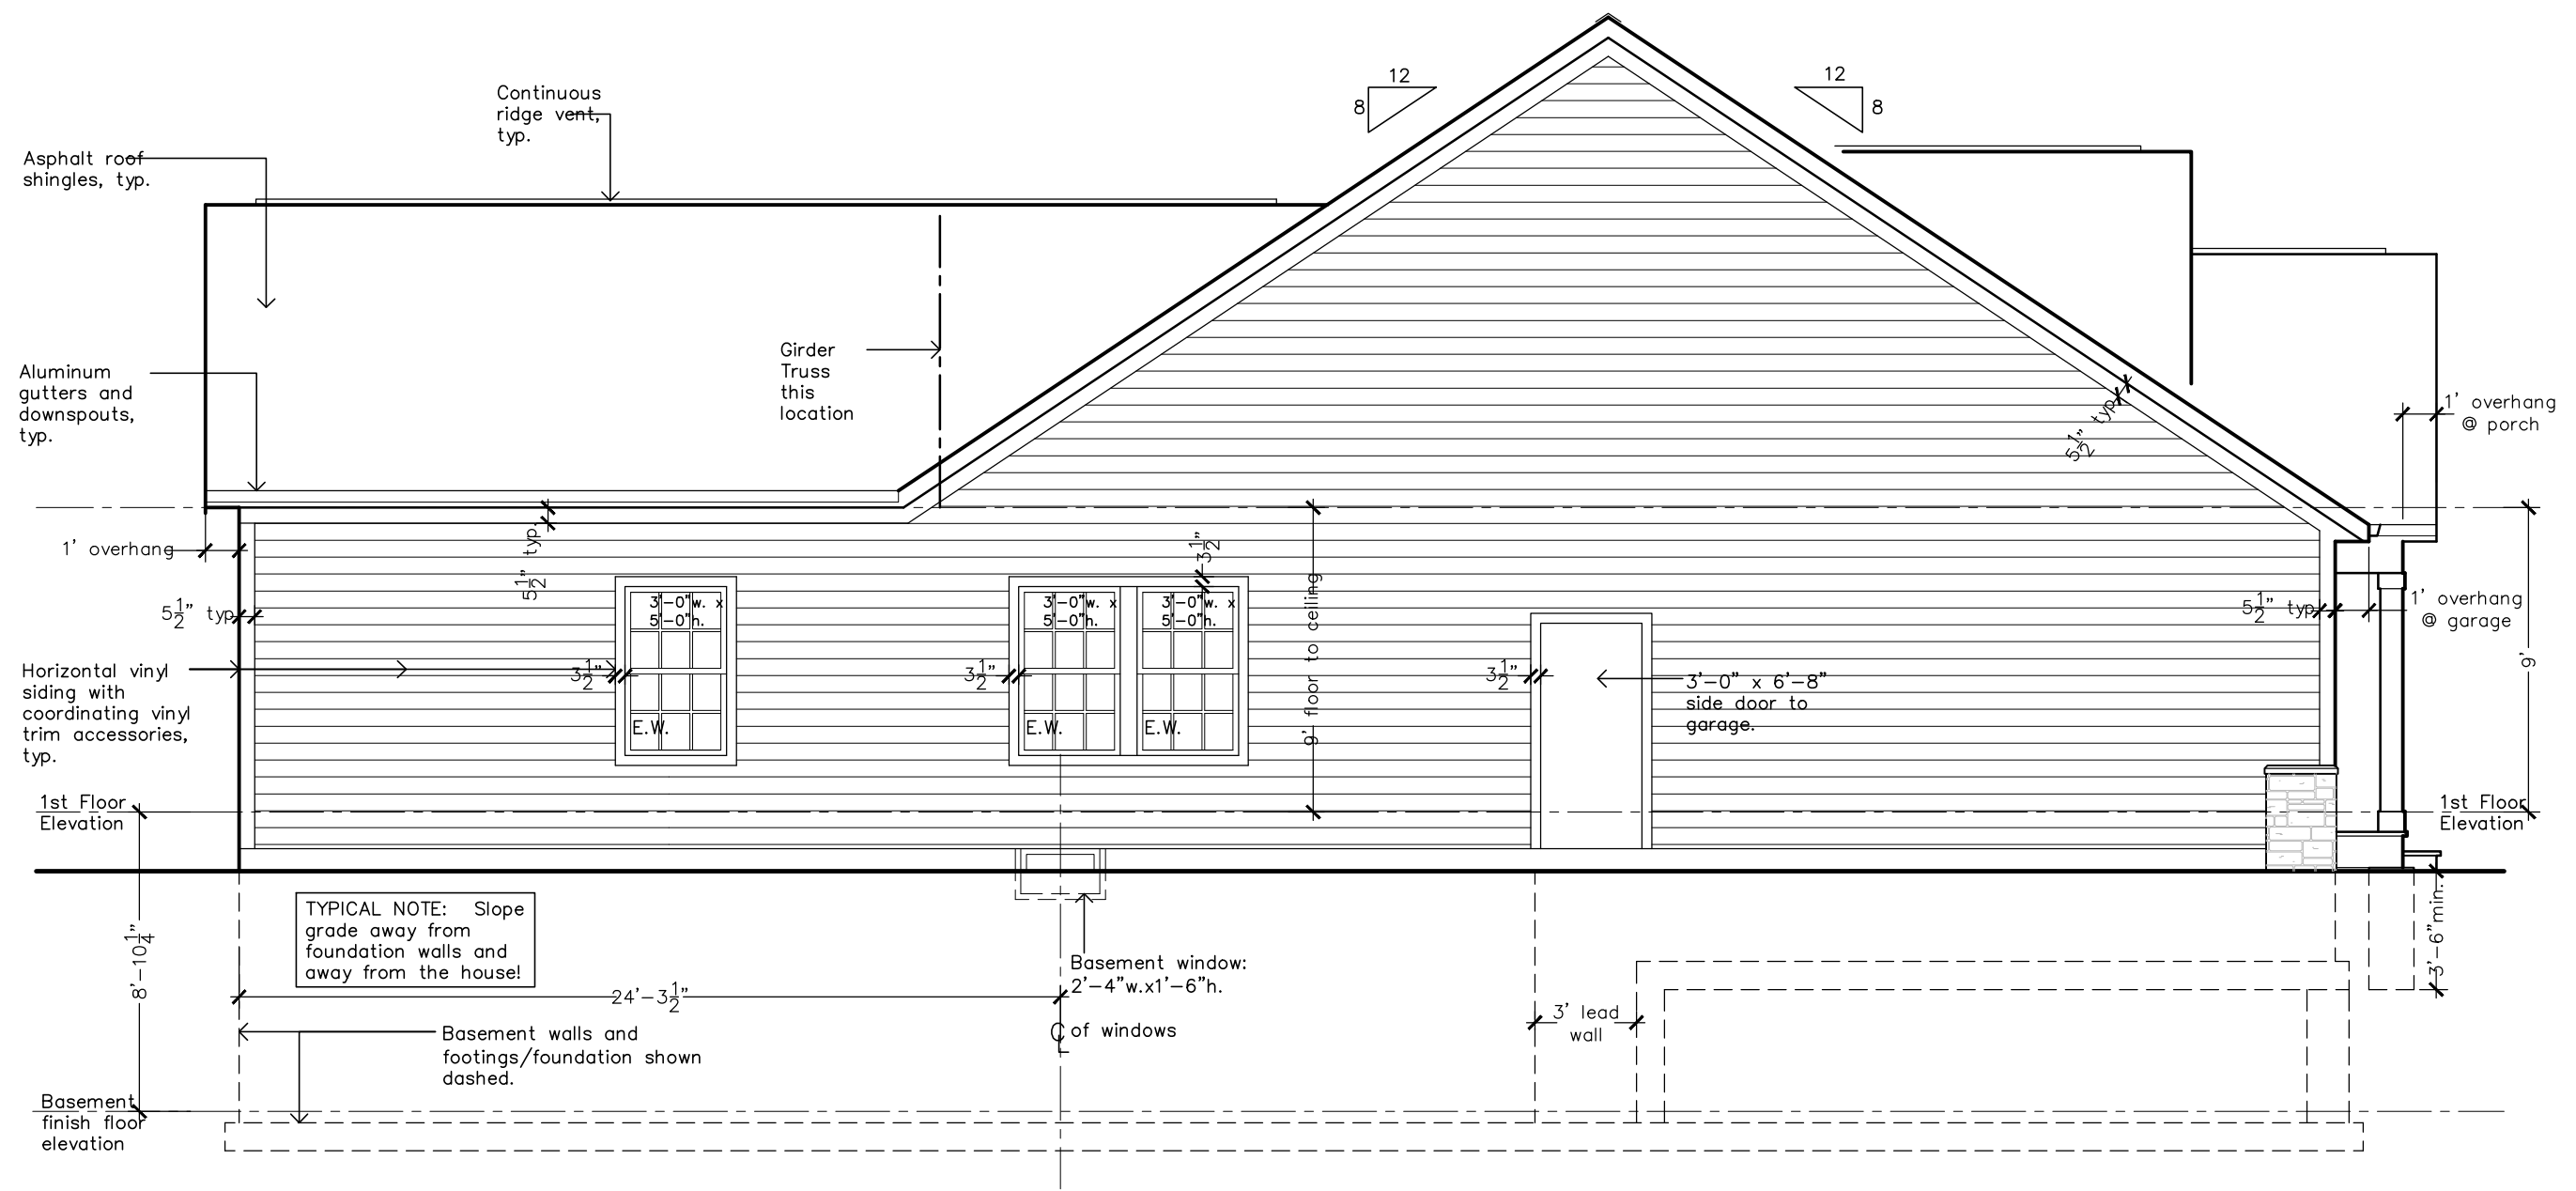

Side Elevation B