




4 WEST (REAR) ELEVATION
A2.1 SCALE: 1/8" = 1'-0"

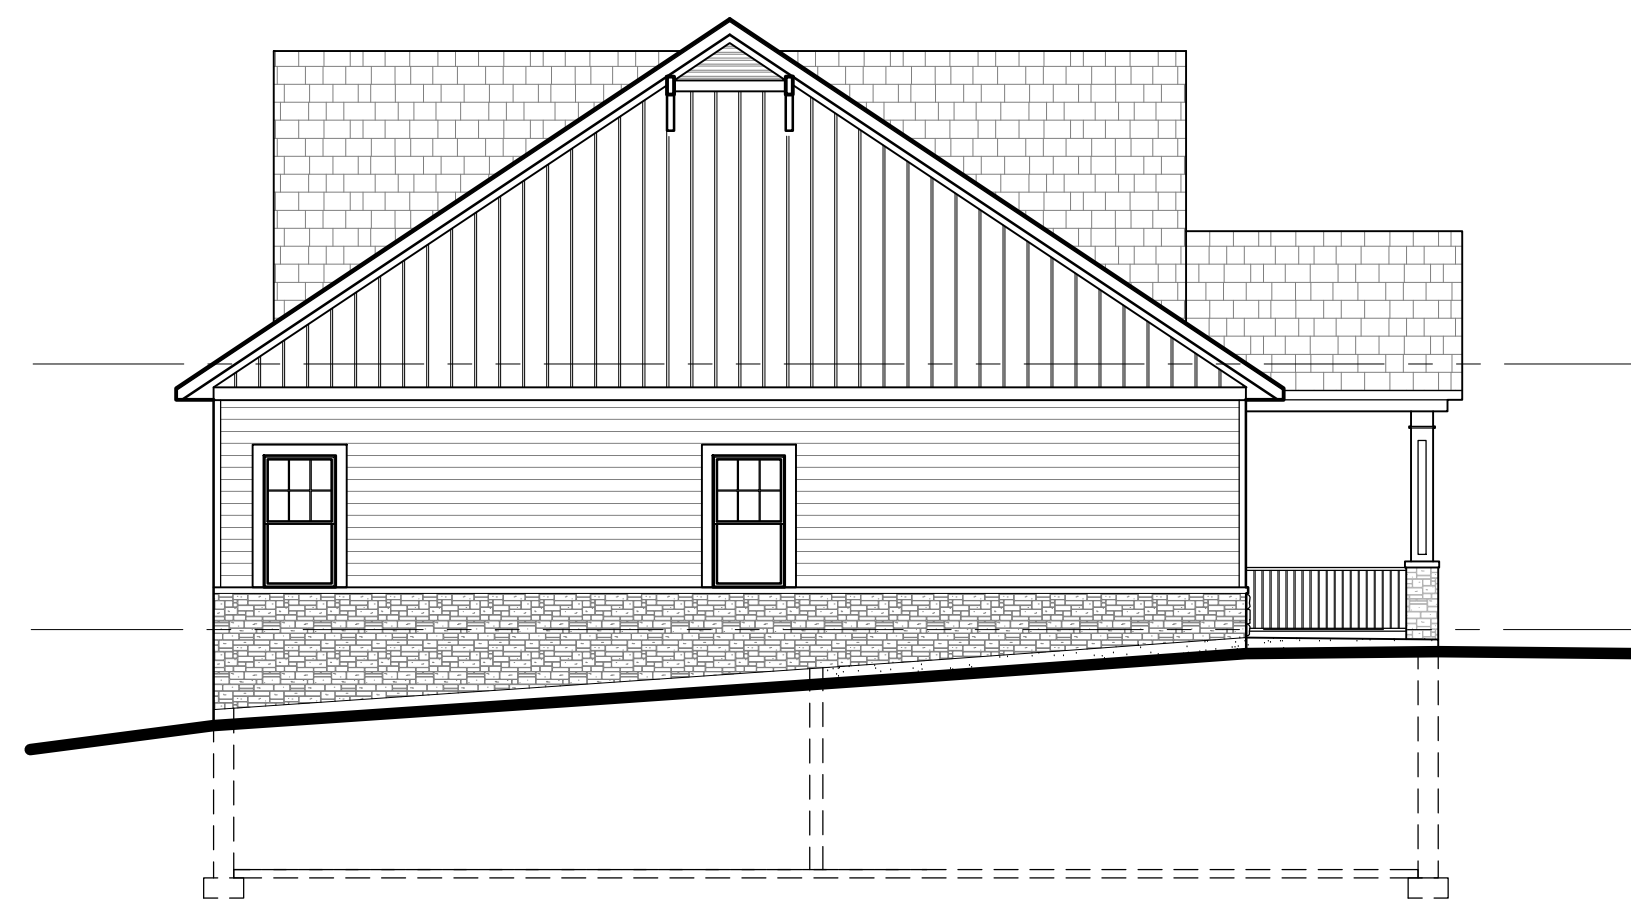

4 NORTH (SIDE) ELEVATION
A2.1 SCALE: 1/8" = 1'-0"



4 SOUTH (SIDE) ELEVATION
A2.1 SCALE: 1/8" = 1'-0"



4 EAST (FRONT) ELEVATION
A2.1 SCALE: 1/8" = 1'-0"

PRELIMINARY NOT FOR CONSTRUCTION